
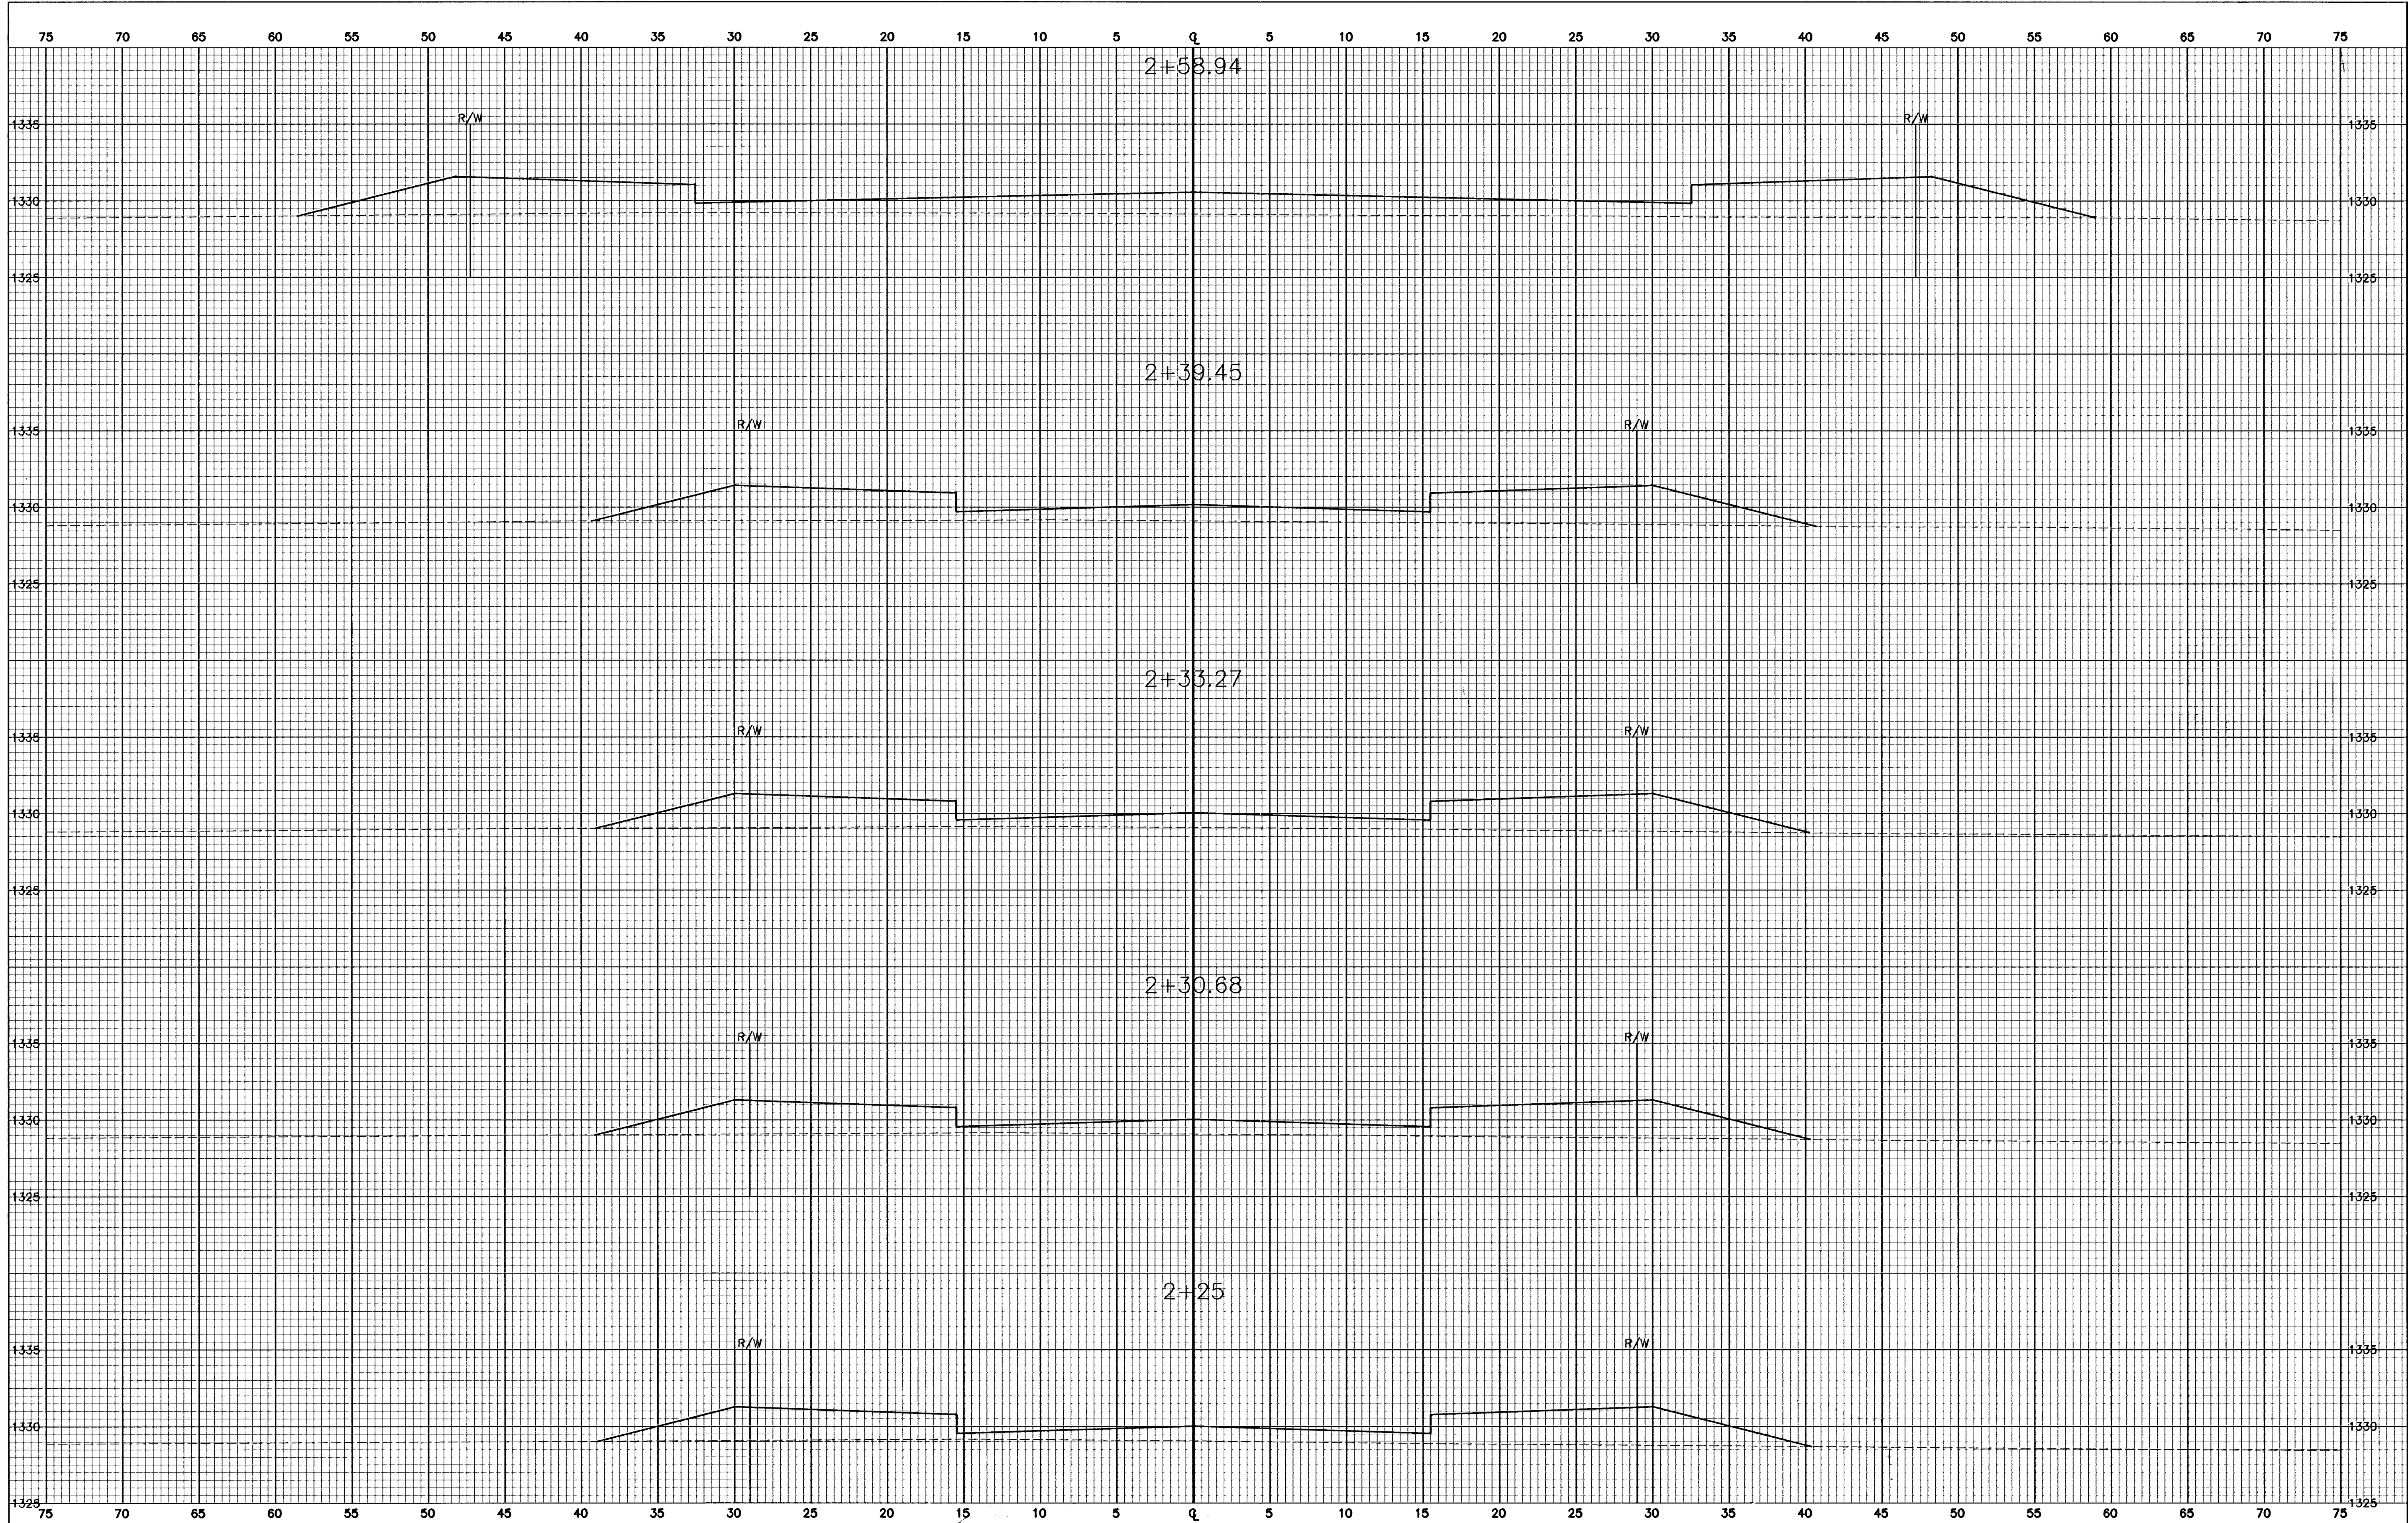


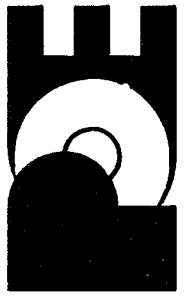

Designed By: JPD Drawn By: JPD Poe Job No.: 1694J Date: January 2006		FINAL		POE & ASSOCIATES, INC. CONSULTING ENGINEERS 5940 E Central, Suite 200 ■ Wichita, KS 67208-4242 Phone 316/685-4114 ■ FAX 316/685-4444	EQUESTRIAN ESTATES ADDITION - PHASE 2 CROSS SECTIONS MUSTANG COURT CITY OF WICHITA, KANSAS JAMES L. ARMOUR, P.E. - CITY ENGINEER C.O.W. Proj.# 472-83430 O.C.A.# 765869				No.  Date  By  Approved 	Revision
					40 of 78					