


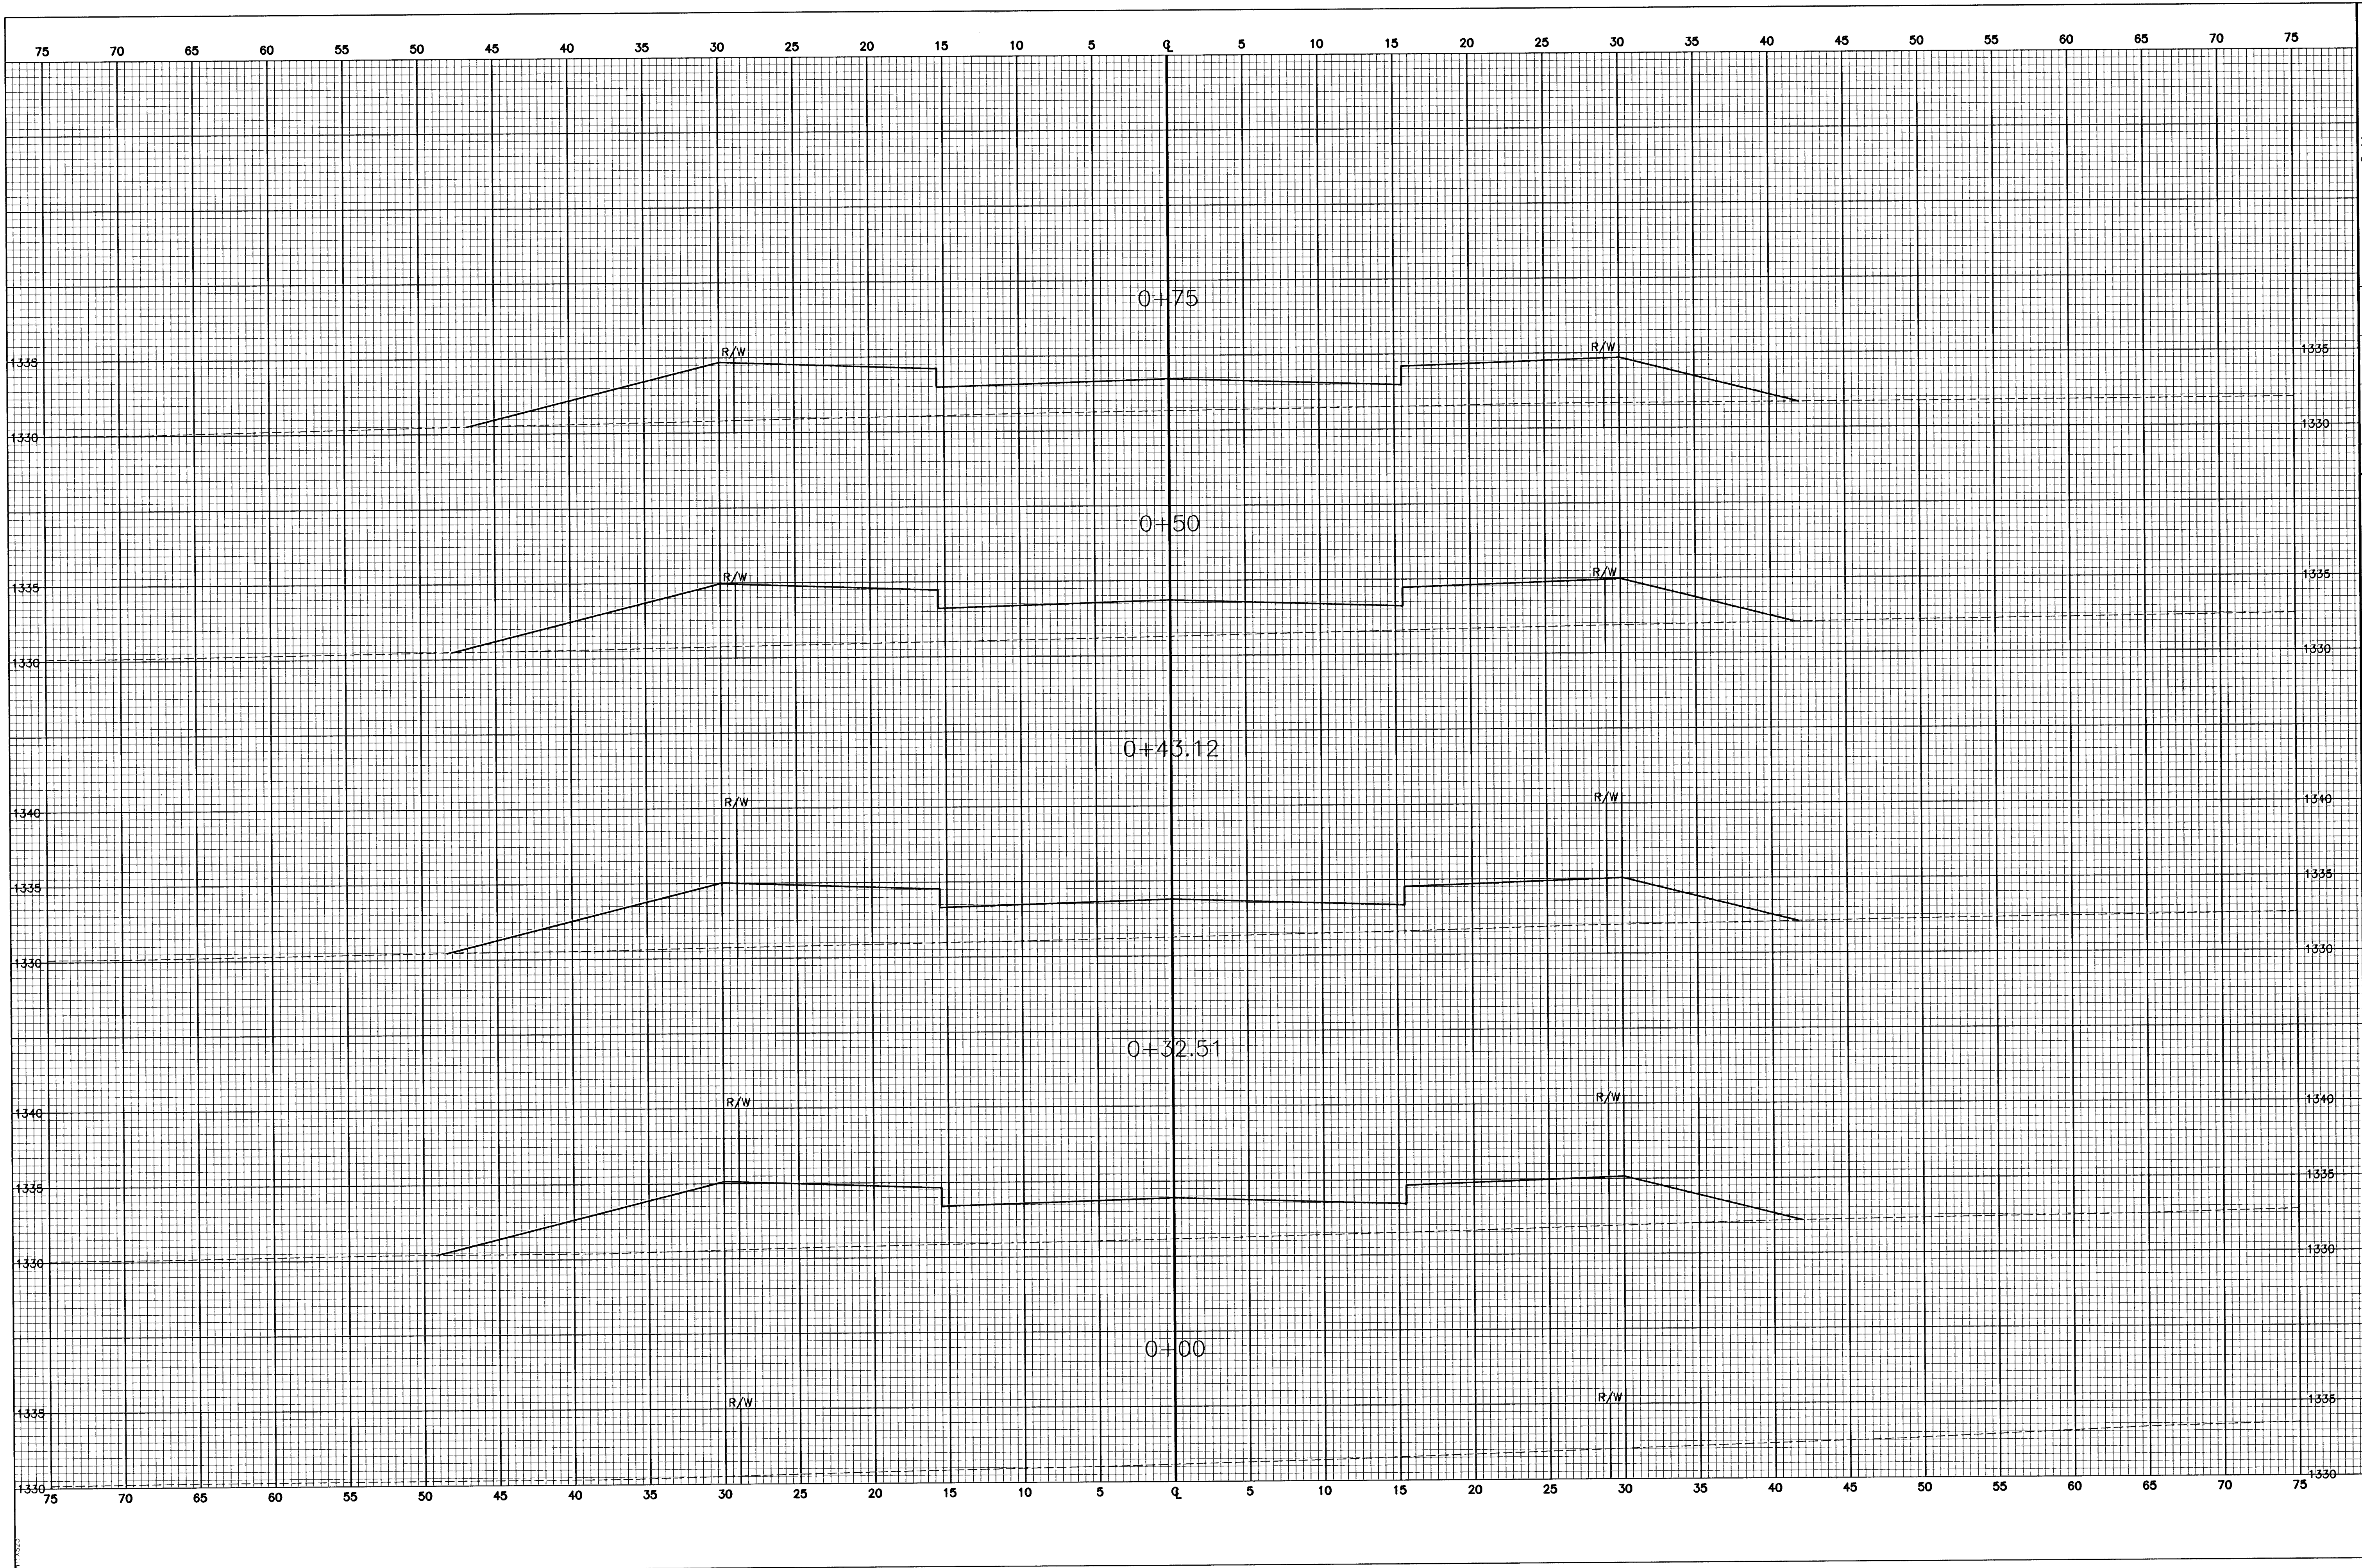

FINAL	Designed By: JPD		EQUESTRIAN ESTATES ADDITION - PHASE 2	
	Drawn By: JPD		CROSS SECTIONS	
	Pos Job No.: 1694J		EQUESTRIAN CIRCLE	
	Date: January 2006		CITY OF WICHITA, KANSAS	
Sheet		JAMES L. ARMOUR, P.E. - CITY ENGINEER		
42 of 78		C.O.M. Proj.# 472-83430 O.C.A.# 765869		