
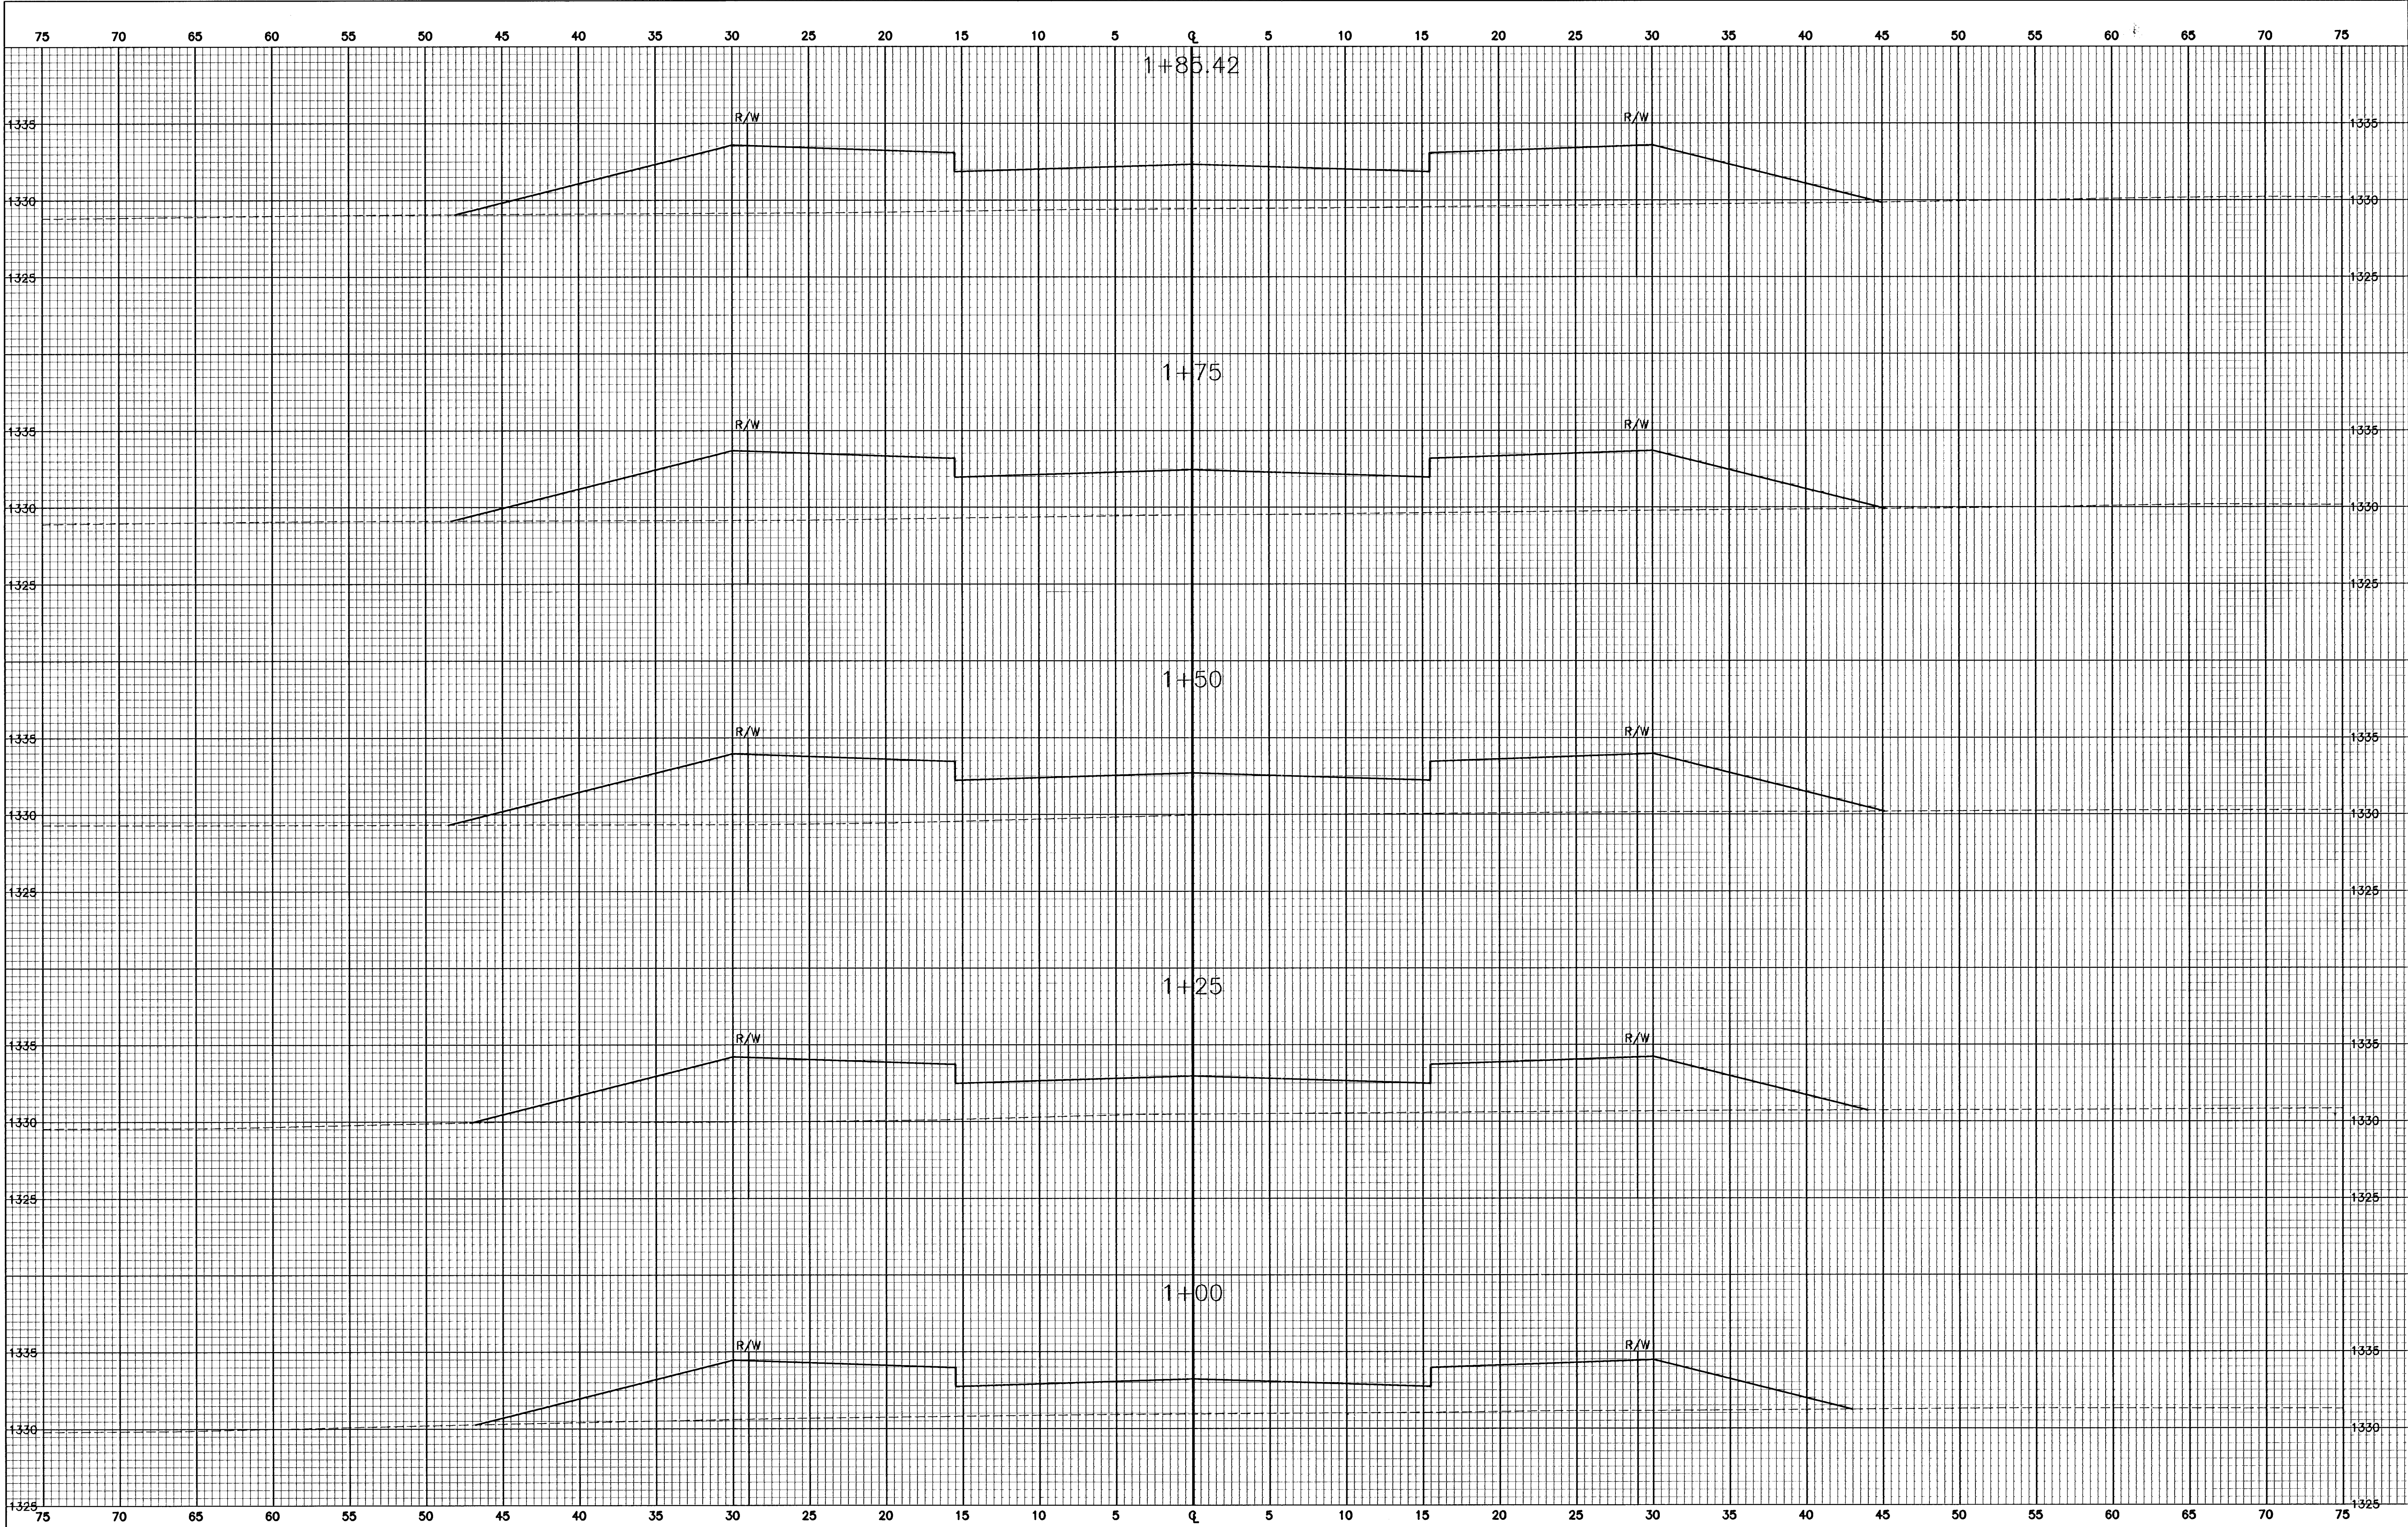


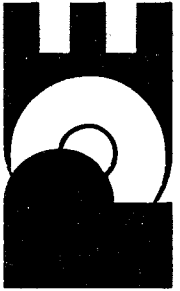

FINAL	Designed By: JPD Drawn By: JPD Poe Job No.: 1694J Date: January 2006		POE & ASSOCIATES, INC. CONSULTING ENGINEERS 5900 E. Central, Suite 300 ■ Wichita, KS 67208-4242 Phone 316/685-4114 ■ FAX 316/685-4444	EQUESTRIAN ESTATES ADDITION - PHASE 2 CROSS SECTIONS EQUESTRIAN CIRCLE CITY OF WICHITA, KANSAS JAMES L. ARMOUR, P.E. - CITY ENGINEER C.O.W. Proj# 472-83430 O.C.A.# 769989					No. △ △ △ △ △	Date	By	Approved	Revision