



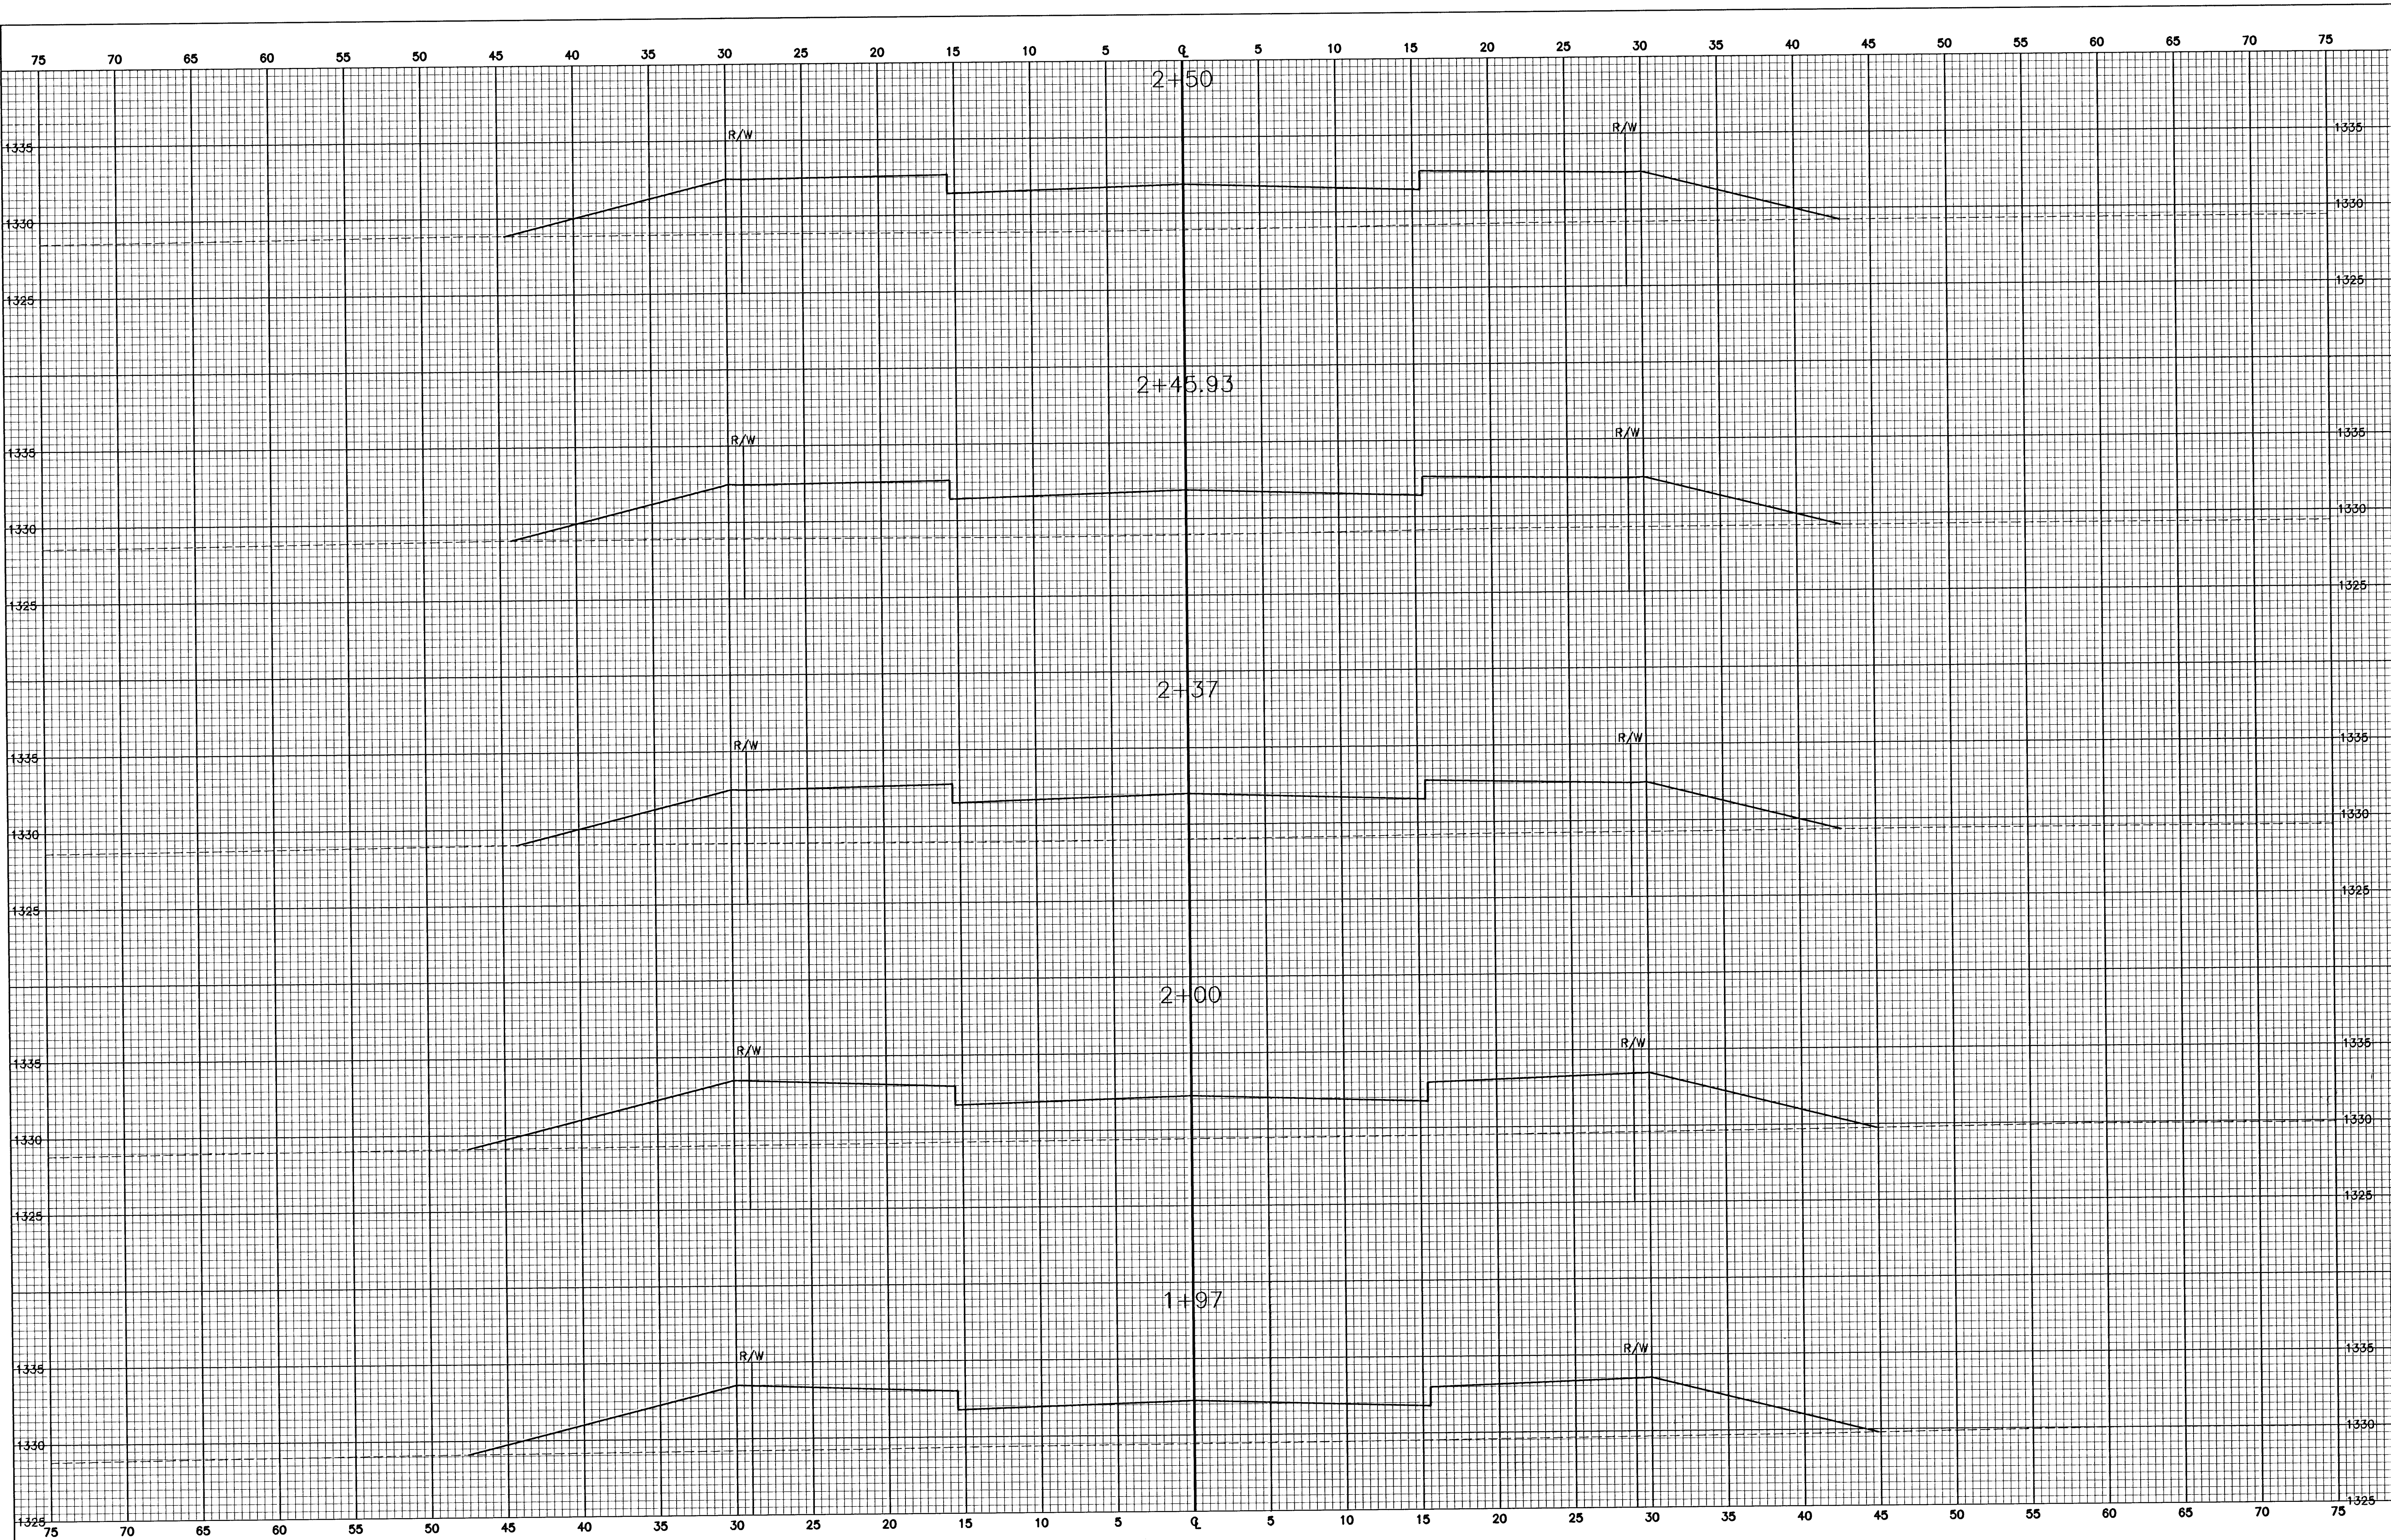

Revision		Approved		By		Date	
No.							
1							
2							
3							
4							

FINAL

Designed By: JPD
Drawn By: JPD
Poe Job No.: 1694J
Date: January 2006

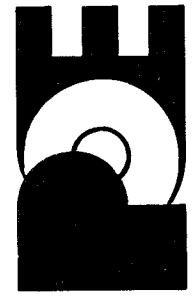

POE & ASSOCIATES, INC.
CONSULTING ENGINEERS
5940 E. Central, Suite 200 ■ Wichita, KS 67208-4242
Phone 316/685-4114 ■ FAX 316/685-4444

EQUESTRIAN ESTATES ADDITION - PHASE 2
CROSS SECTIONS
EQUESTRIAN CIRCLE
CITY OF WICHITA, KANSAS
JAMES L. ARMOUR, P.E. - CITY ENGINEER
C.O.W. Proj.# 472-83430 O.C.A.# 765969