


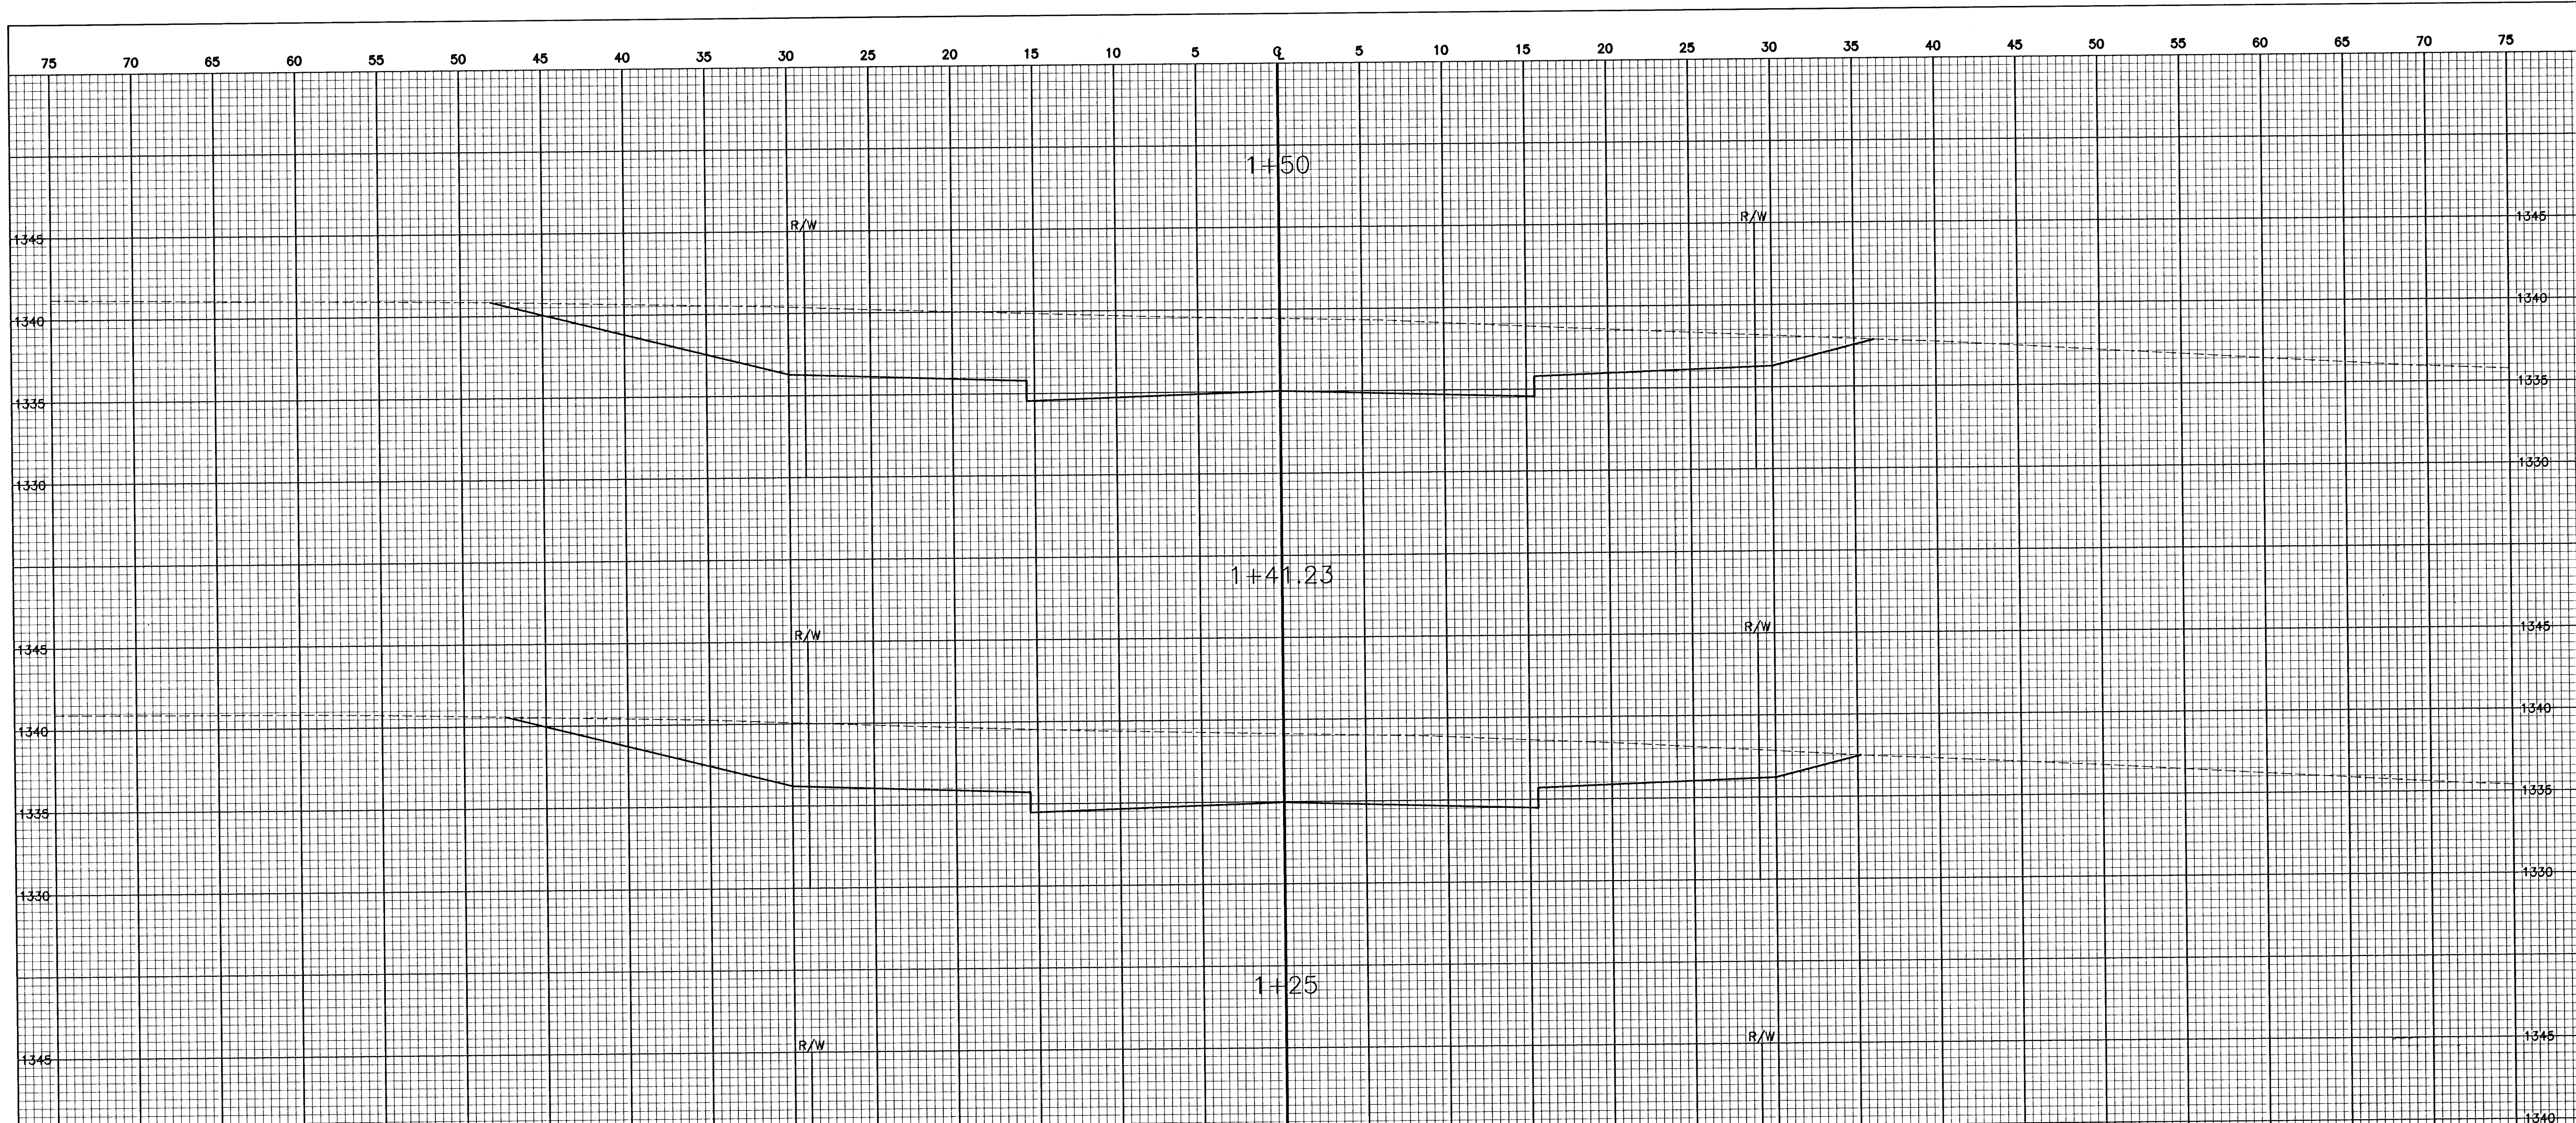

Revision		By		Date		No.	

EQUESTRIAN ESTATES ADDITION - PHASE 2
CROSS SECTIONS
EQUESTRIAN STREET
CITY OF WICHITA, KANSAS
JAMES L. ARMOUR, P.E. - CITY ENGINEER
C.O.W. Proj # 472-83430 O.C.A. # 765969

DE & ASSOCIATES, INC.
CONSULTING ENGINEERS
301 E. Central, Suite 200 ■ Wichita, KS 67208-4242
Phone 316/685-4114 ■ FAX 316/685-4444