


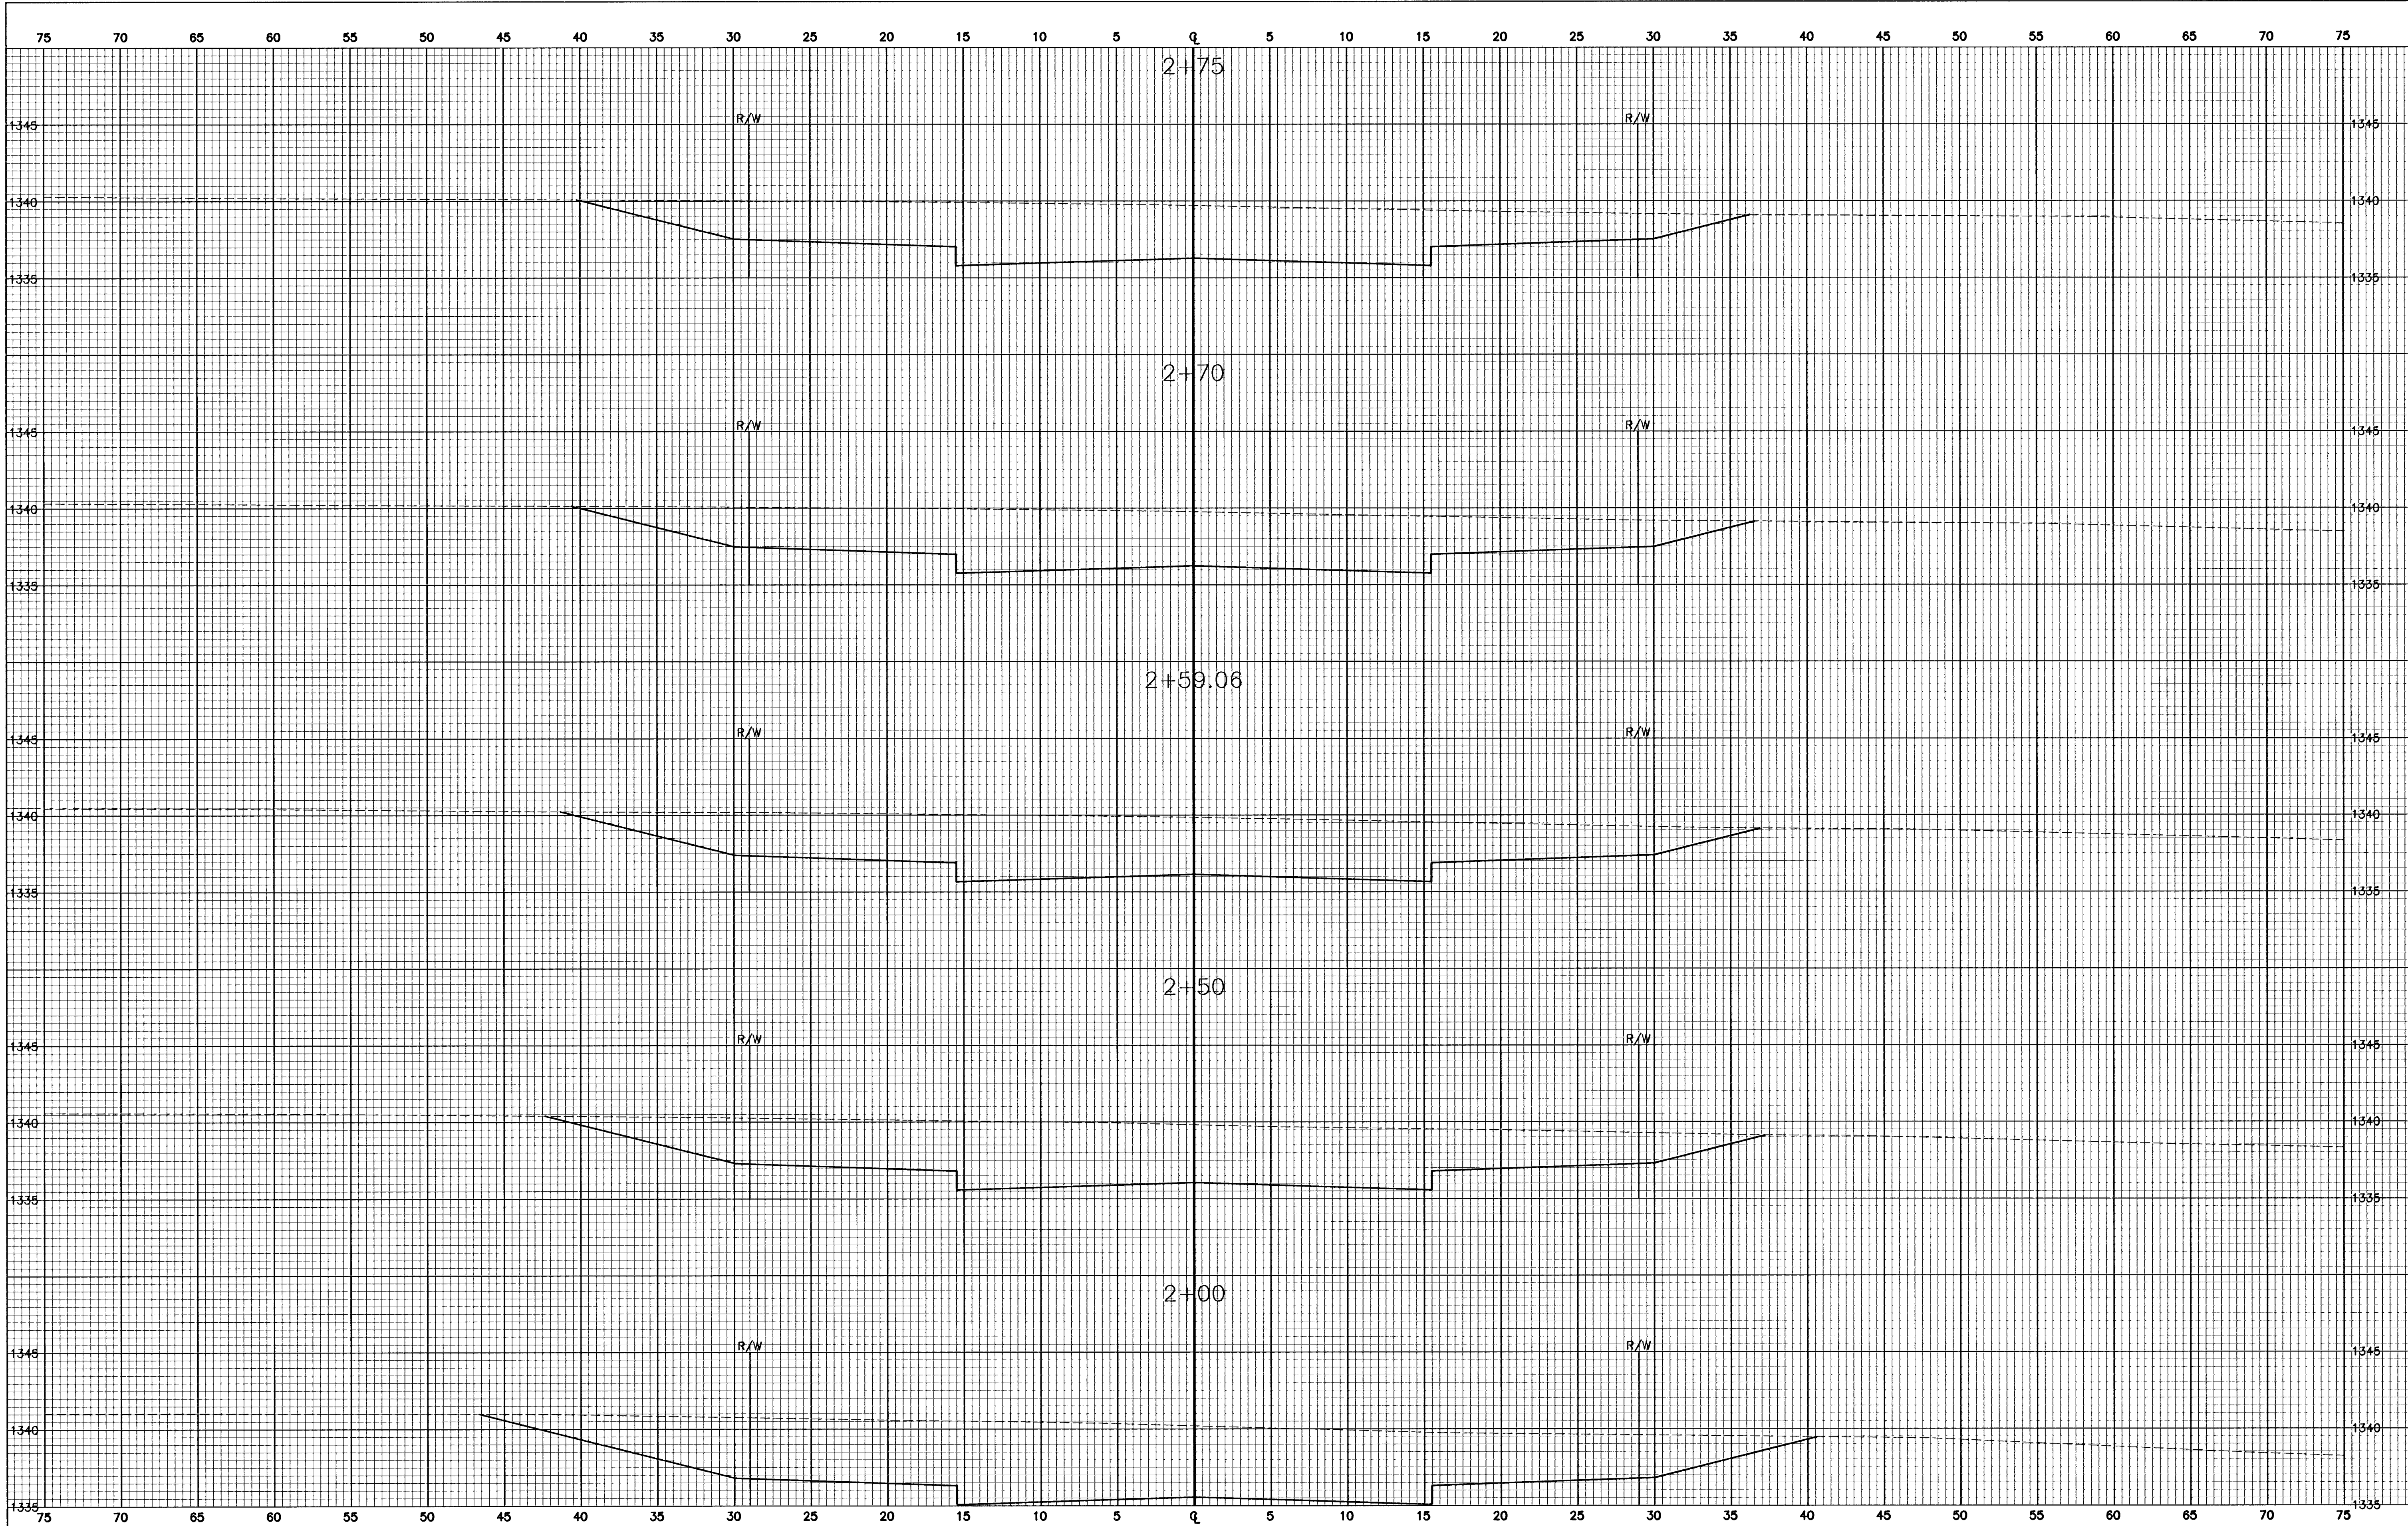

FINAL	Designed By: JPD		EQUESTRIAN ESTATES ADDITION - PHASE 2 CROSS SECTIONS EQUESTRIAN STREET CITY OF WICHITA, KANSAS JAMES L. ARMOUR, P.E. - CITY ENGINEER C.O.W. Proj# 472-83430 O.C.A.# 76969
	Drawn By: JPD		
	Poe Job No.: 1694J		
	Date: January 2006		
Sheet			
50 of 78			