


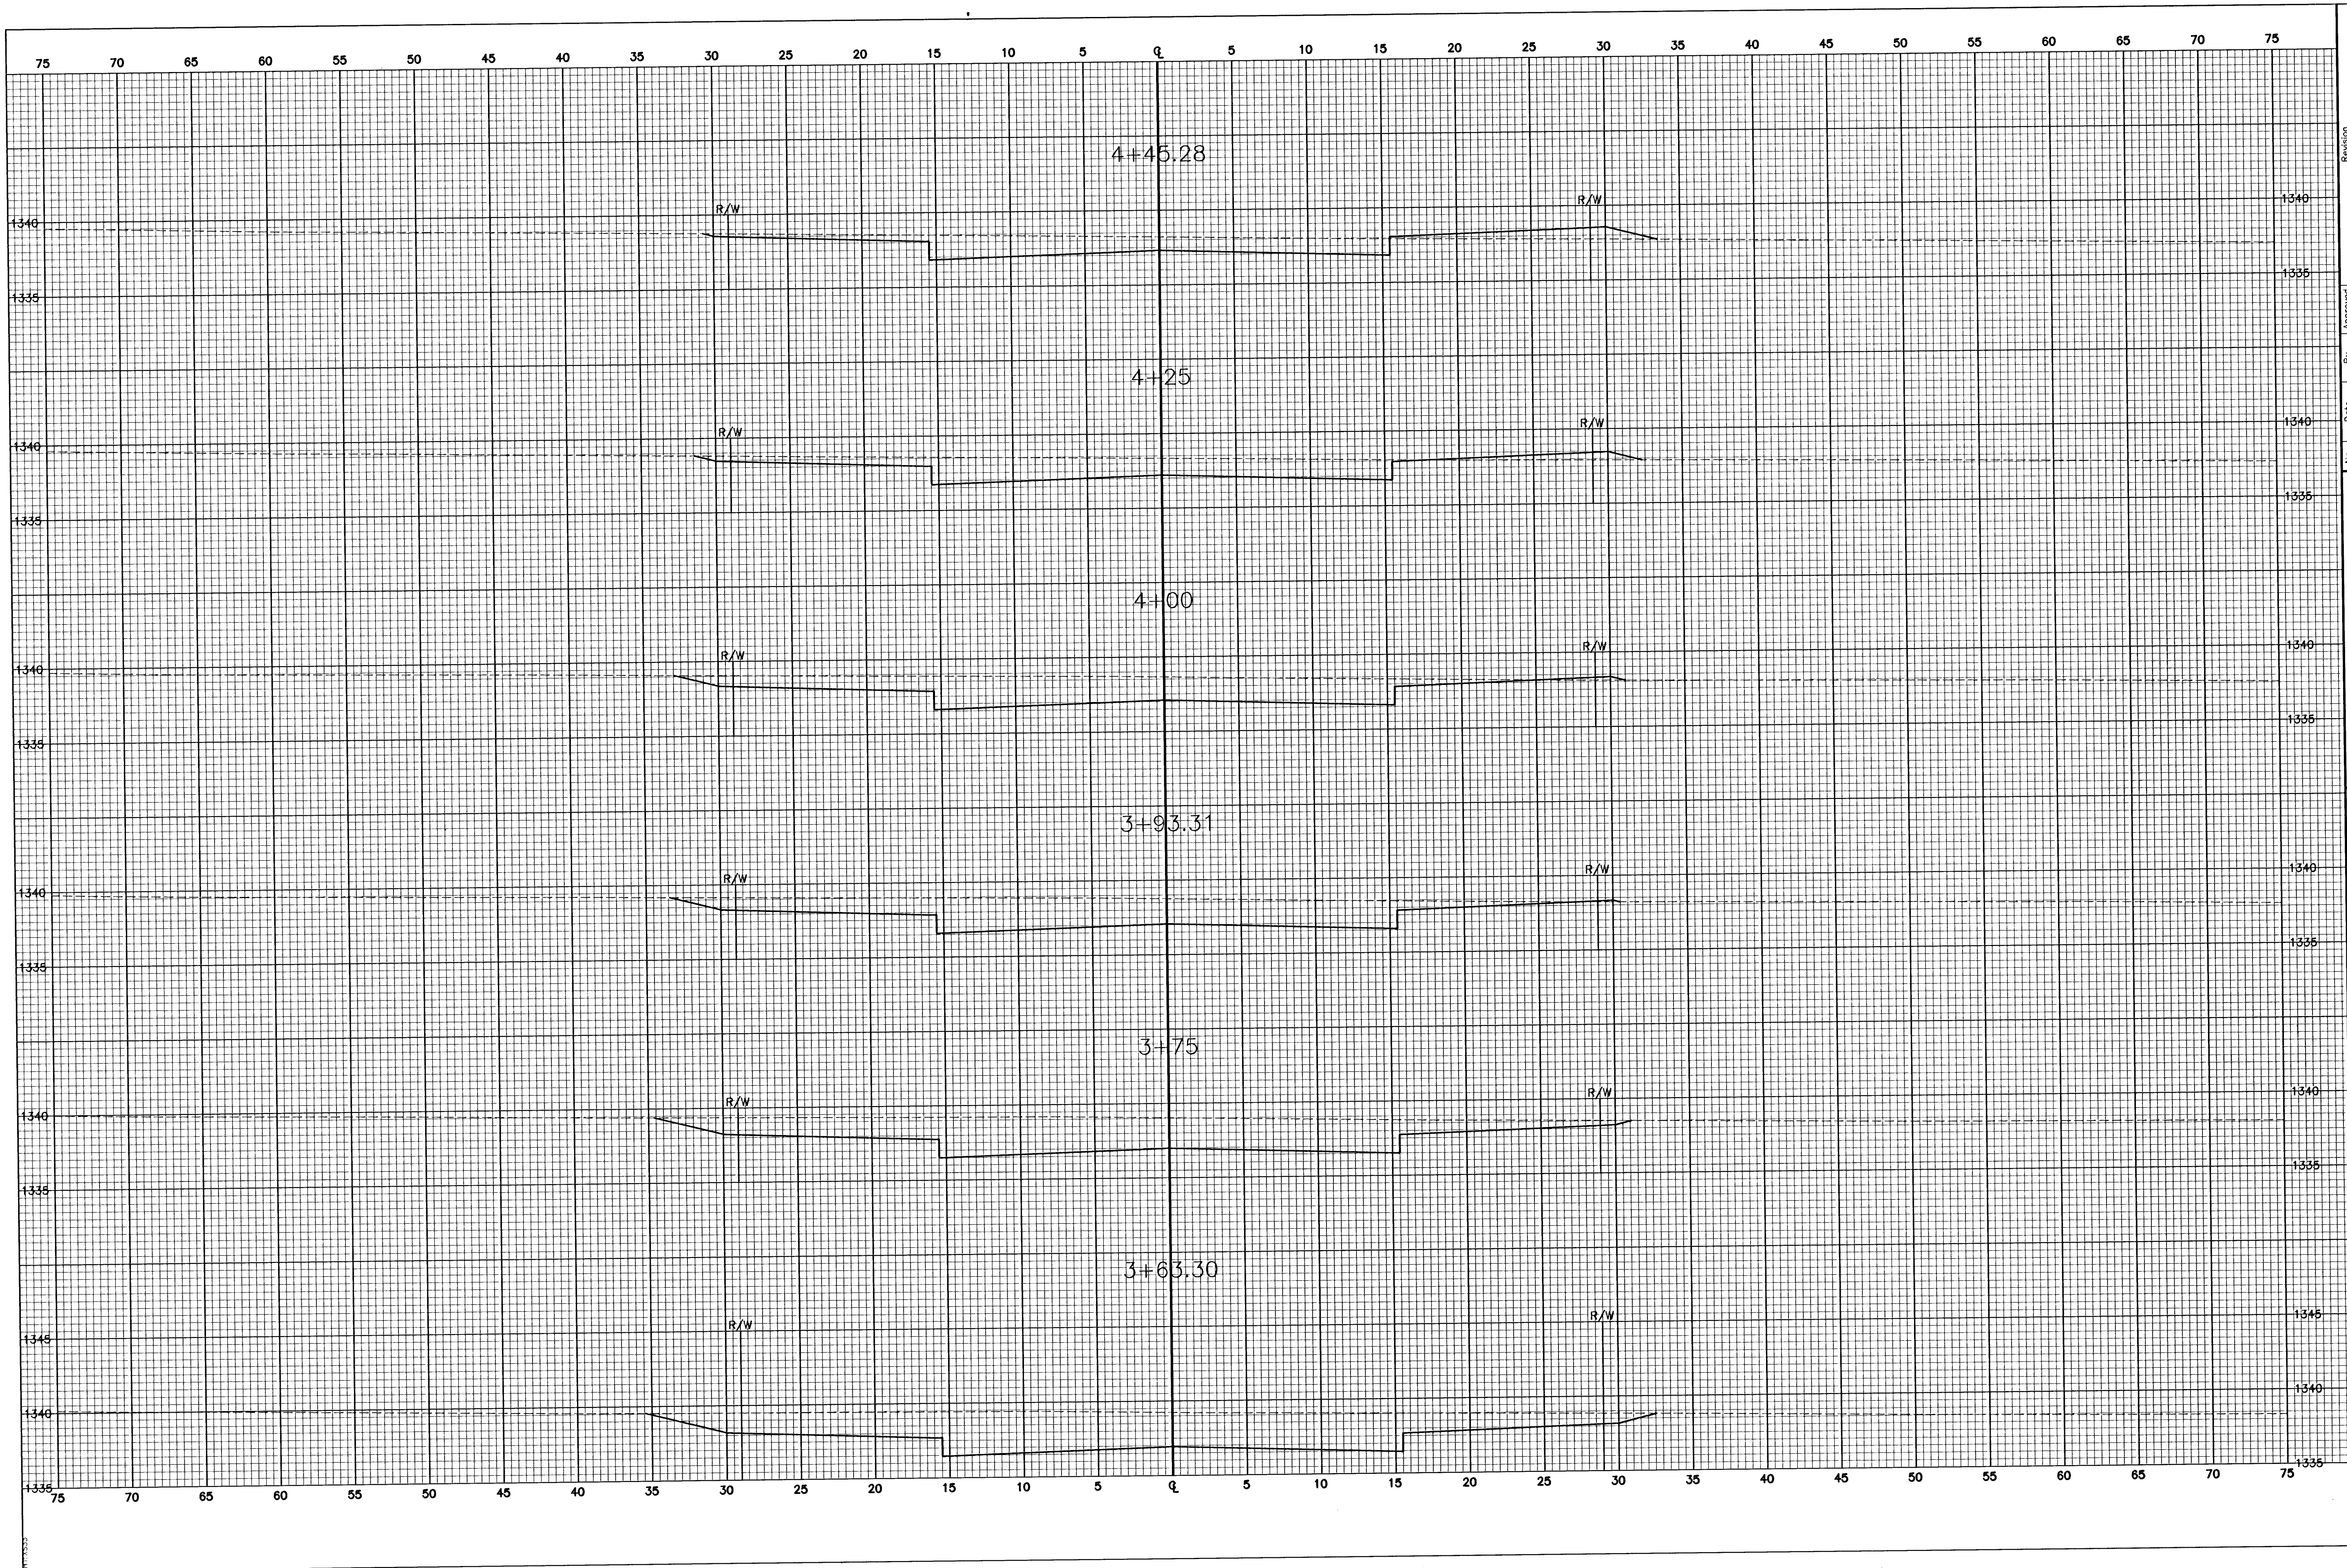

FINAL		POE & ASSOCIATES, INC. CONSULTING ENGINEERS 5940 E. Central, Suite 200 ■ Wichita, KS 67208-4242 Phone 316/685-4114 ■ FAX 316/685-4444																										
		Designed By: JPD Drawn By: JPD Poe Job No.: 1694J Date: January 2006	Sheet 52 of 78																									
EQUESTRIAN ESTATES ADDITION - PHASE 2 CROSS SECTIONS EQUESTRIAN STREET/CIRCLE CITY OF WICHITA, KANSAS JAMES L. ARMOUR, P.E. - CITY ENGINEER C.O.W. Proj.# 472-83430 O.C.A.# 765969		<table border="1"><tr><td>No.</td><td>Date</td><td>By</td><td>Approved</td><td>Revision</td></tr><tr><td>1</td><td></td><td></td><td></td><td></td></tr><tr><td>2</td><td></td><td></td><td></td><td></td></tr><tr><td>3</td><td></td><td></td><td></td><td></td></tr><tr><td>4</td><td></td><td></td><td></td><td></td></tr></table>		No.	Date	By	Approved	Revision	1					2					3					4				
No.	Date	By	Approved	Revision																								
1																												
2																												
3																												
4																												