


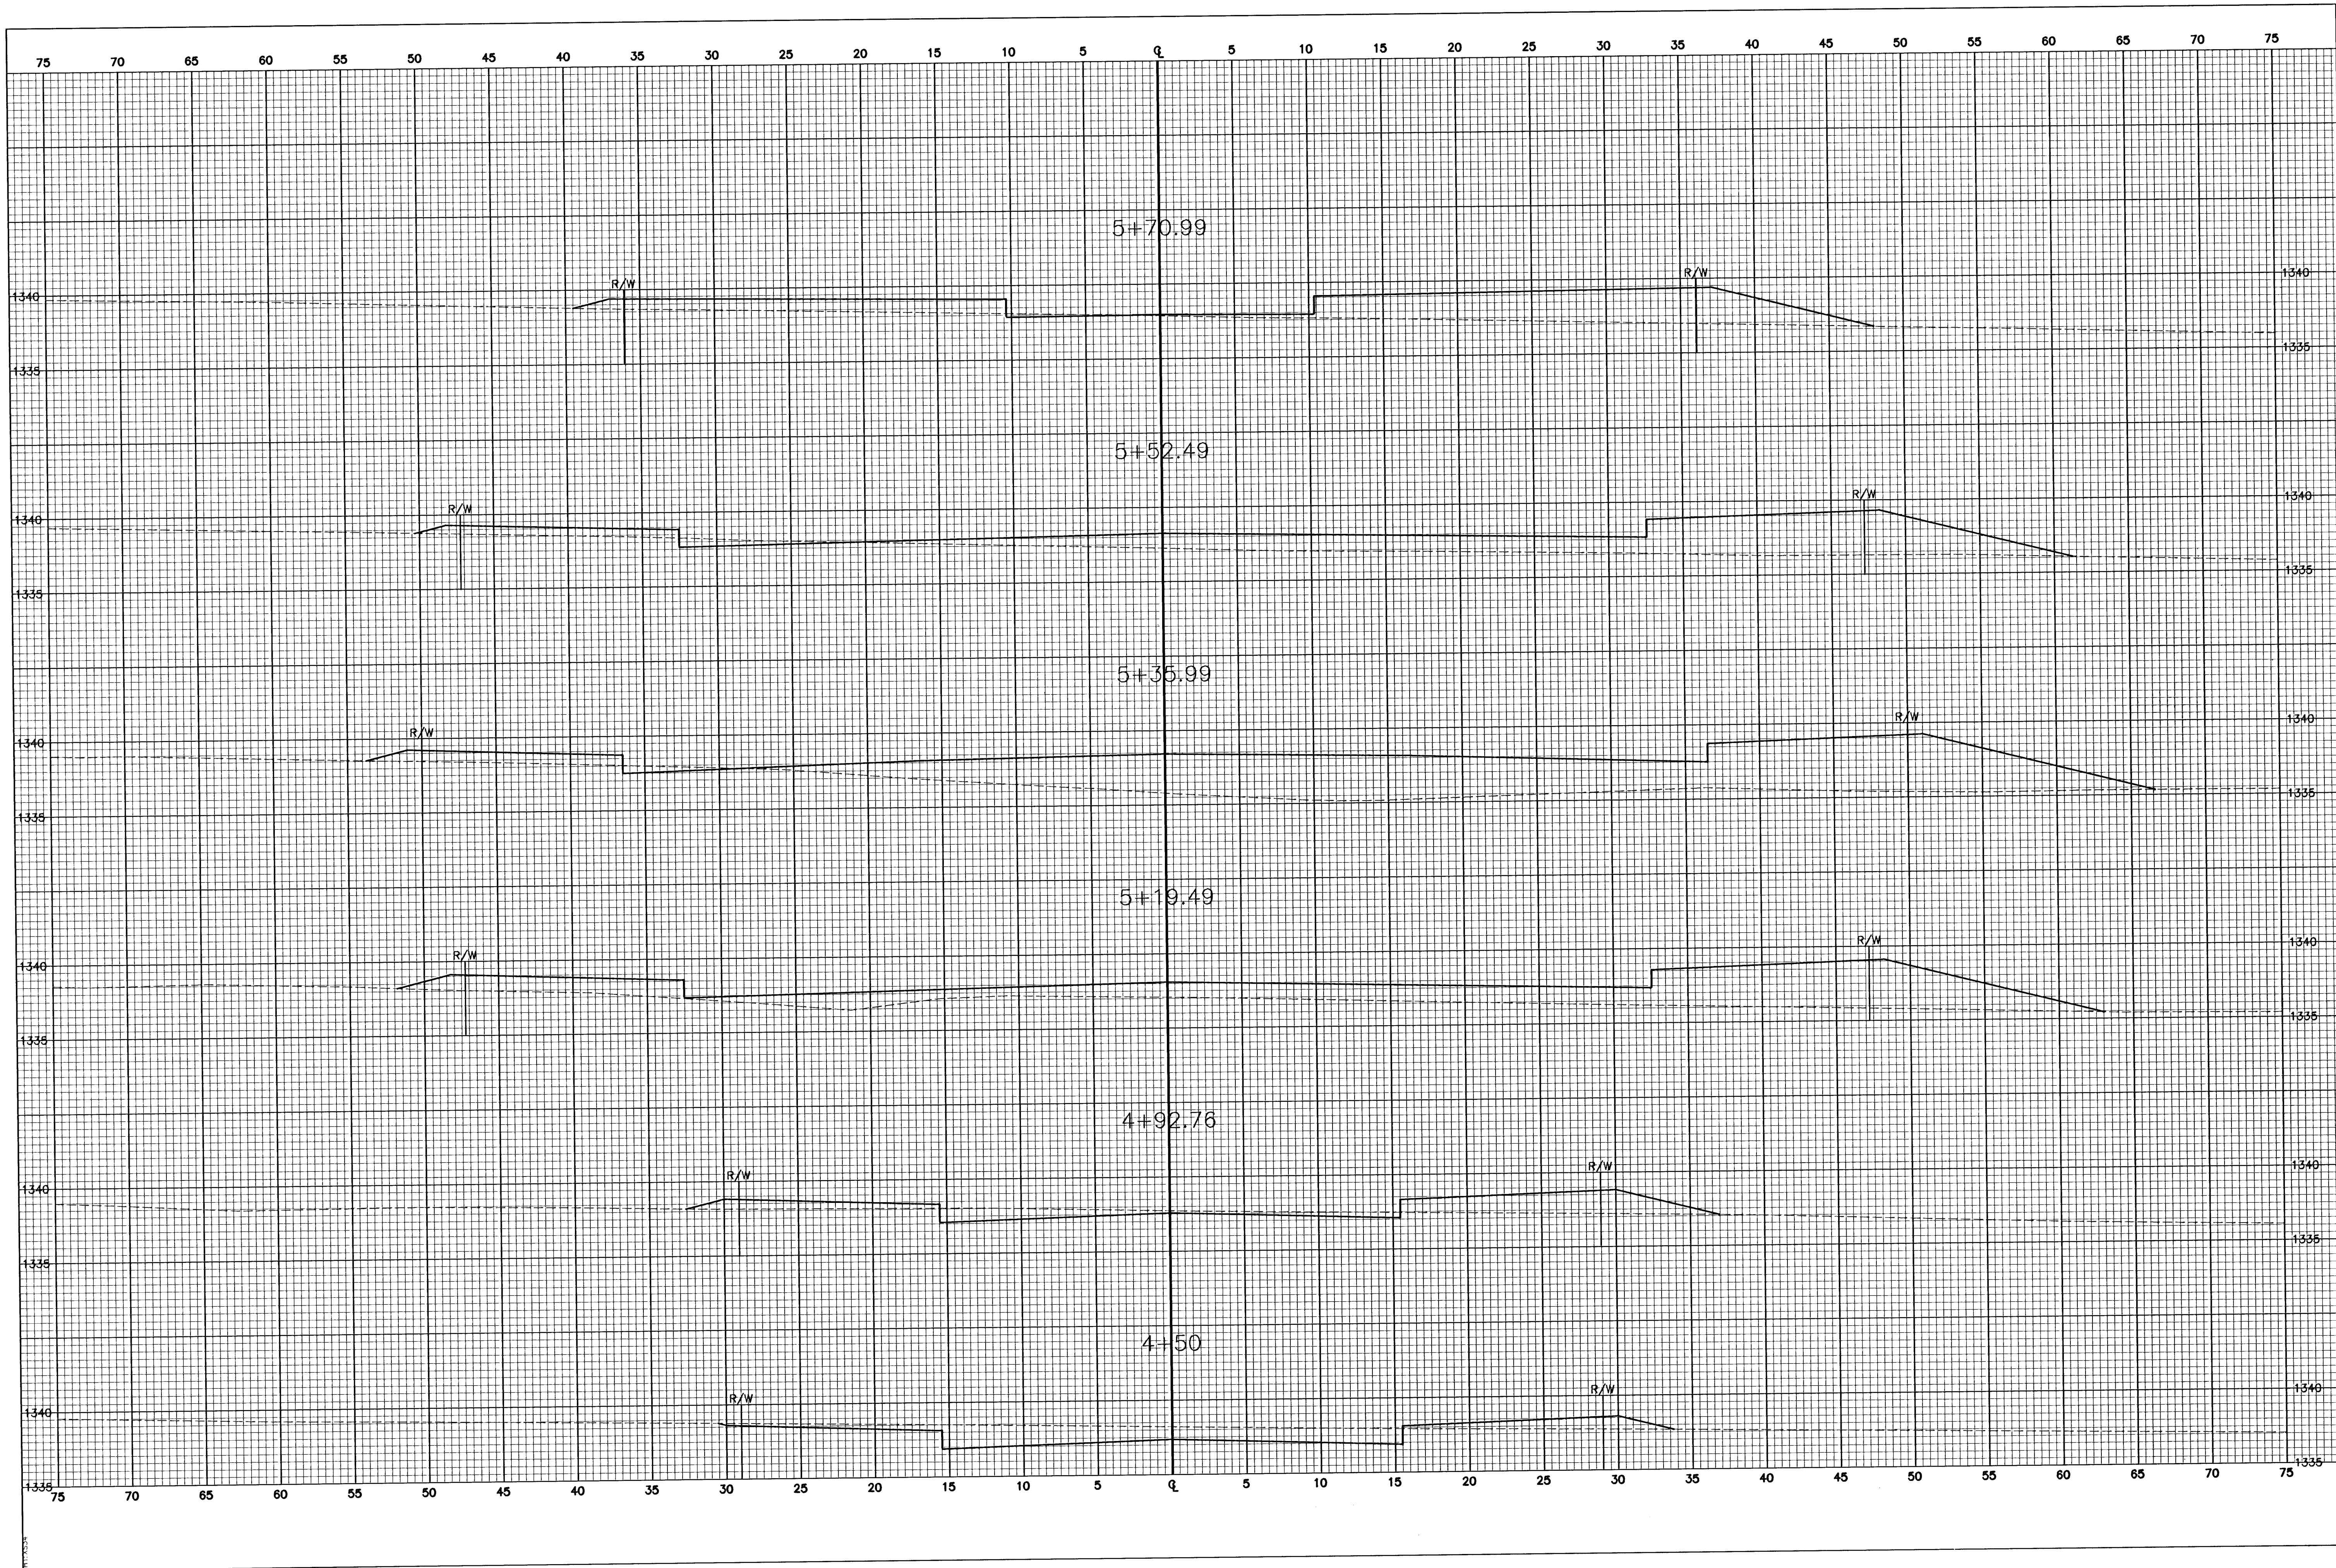

FINAL	Designed By: JPD		POE & ASSOCIATES, INC. CONSULTING ENGINEERS 5940 E. Central, Suite 200 ■ Wichita, KS 67208-4242 Phone 316/685-4114 ■ FAX 316/685-4444	EQUESTRIAN ESTATES ADDITION - PHASE 2	
	Drawn By: JPD			CROSS SECTIONS	
	Poe Job No.: 1594J			EQUESTRIAN CIRCLE	
	Date: January 2006			CITY OF WICHITA, KANSAS	
Sheet		James L. Armour, P.E. - CITY ENGINEER		No.	
53 of 78		C.O.W. Proj.# 472-83430 O.C.A.# 765969		Date By Approved	