


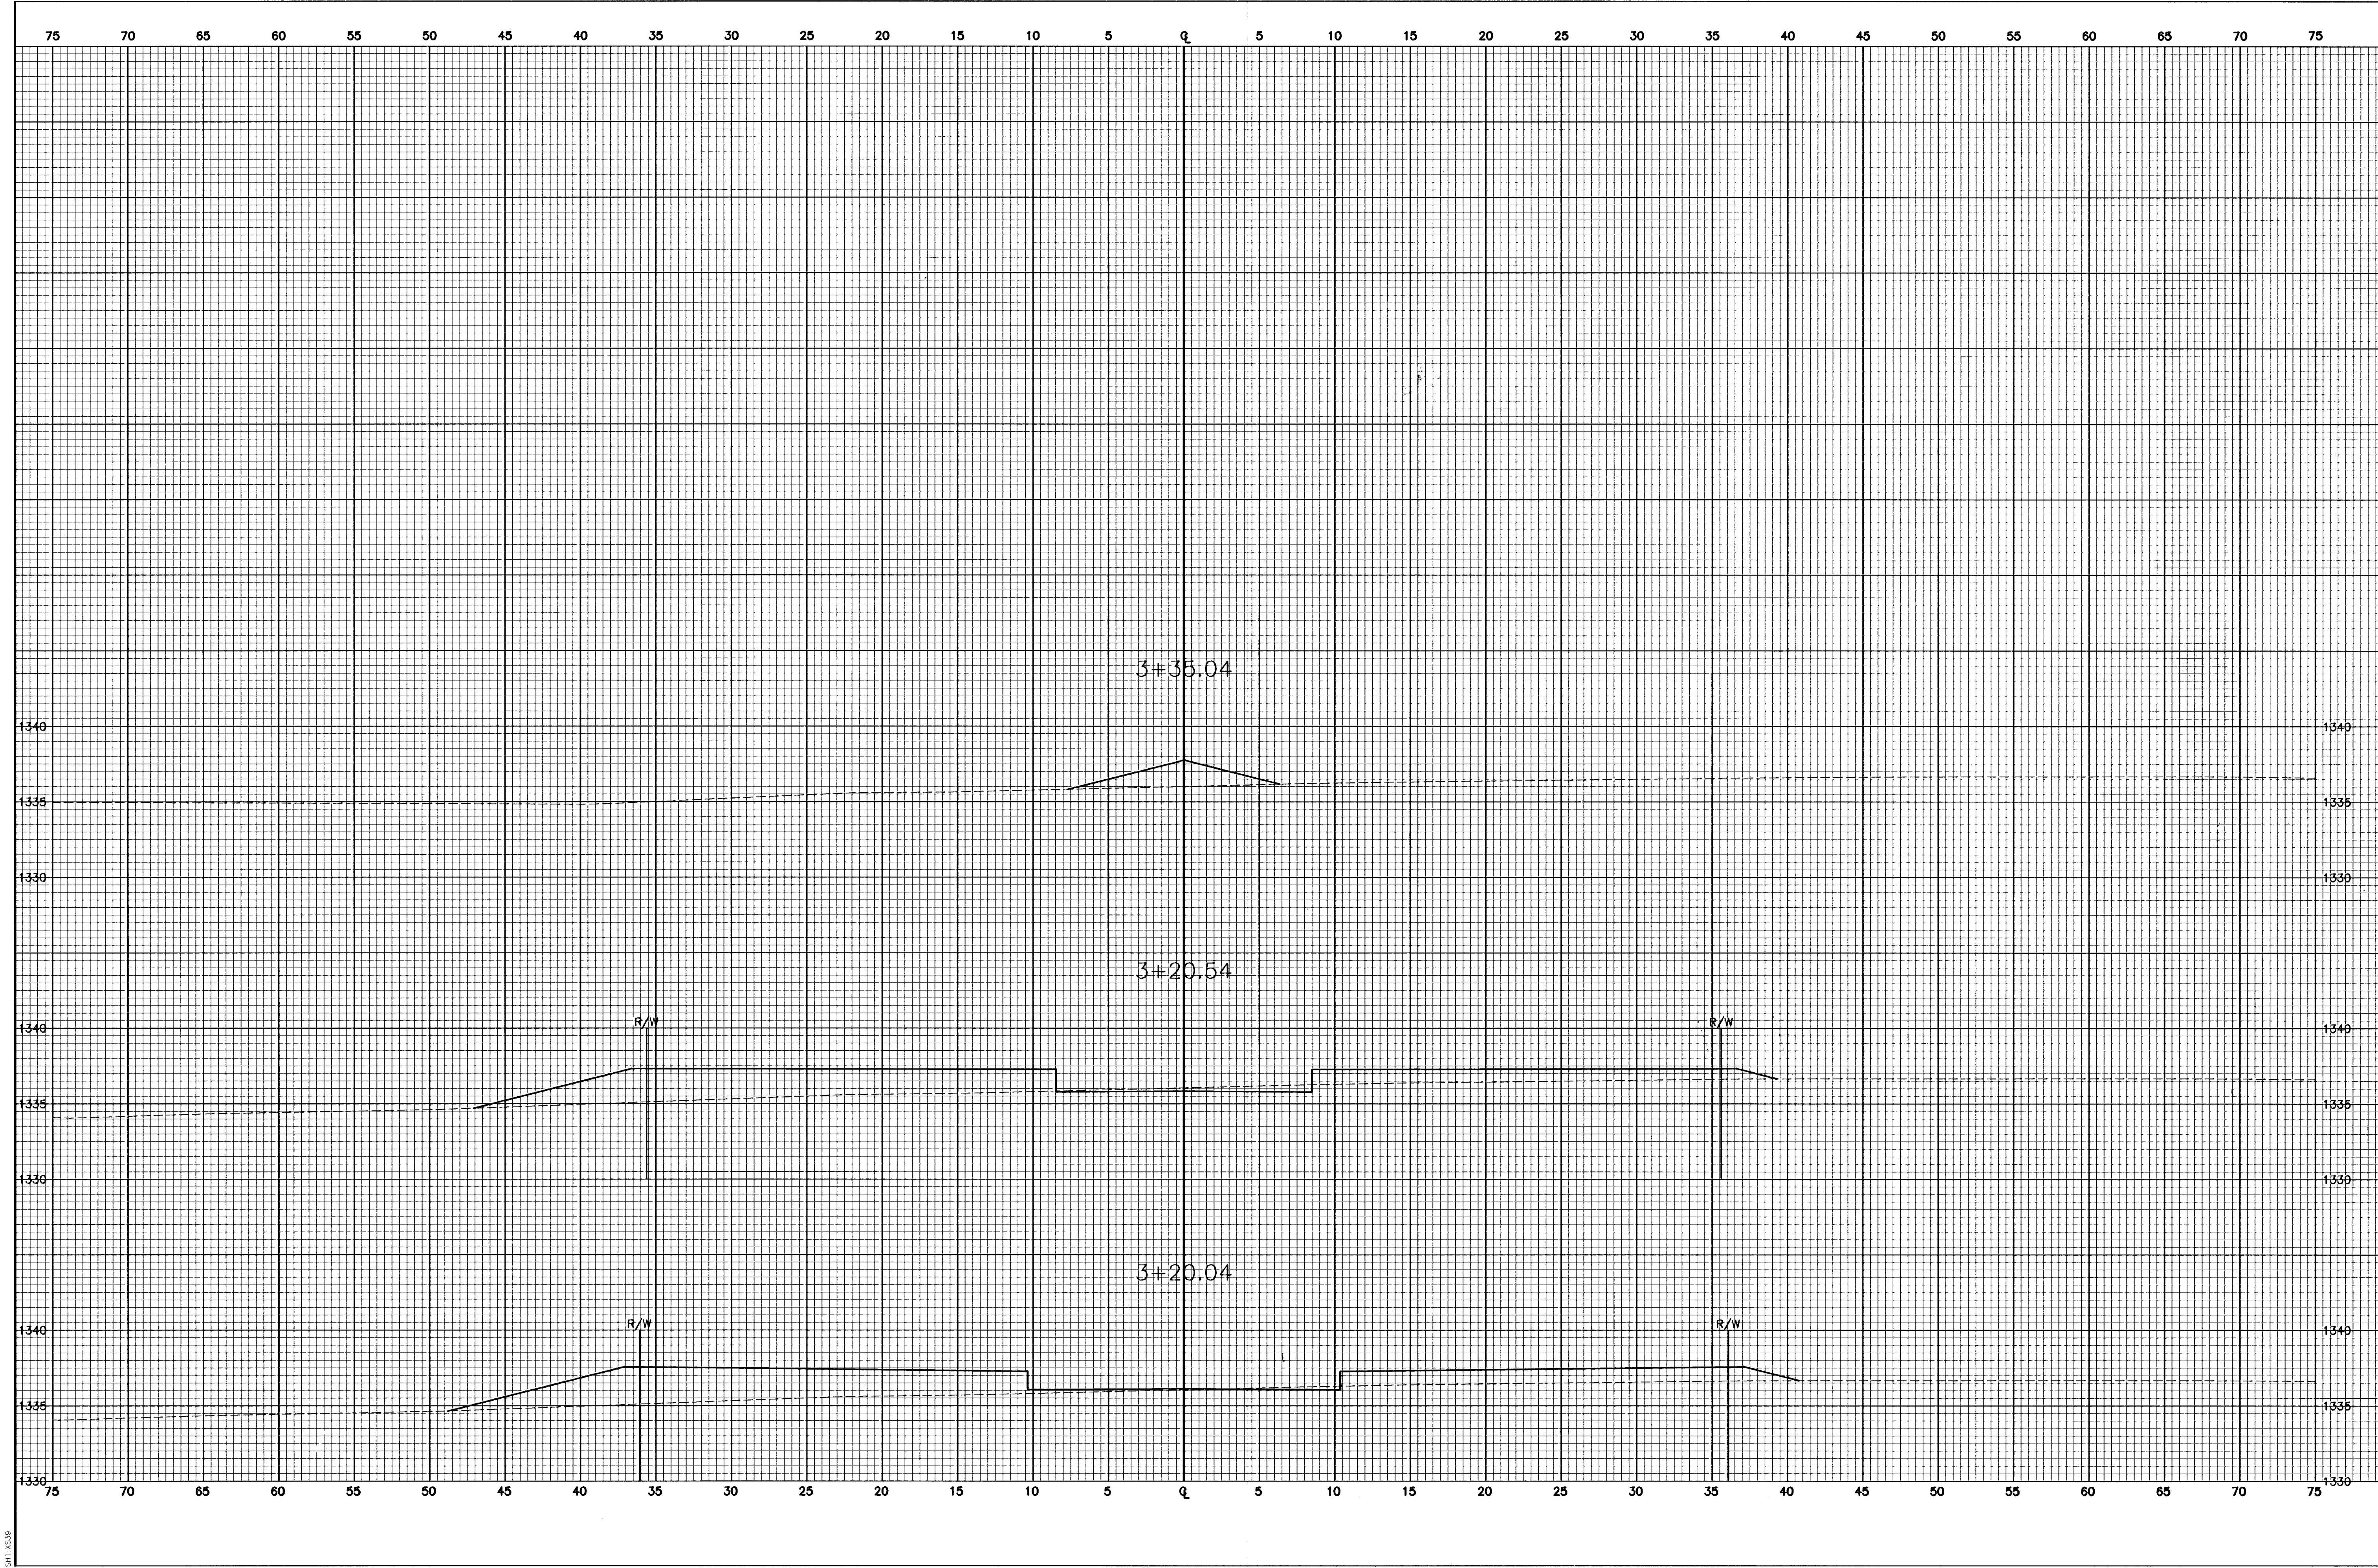

FINAL	Designed By: JPD	EQUESTRIAN ESTATES ADDITION - PHASE 2		No. ☐ ☐ ☐ ☐	Date	By	Approved	Revision
	Drawn By: JPD	CROSS SECTIONS						
	Proj Job No.: 1694J	EQUESTRIAN COURT						
	Date: January 2006	CITY OF WICHITA, KANSAS						
Sheet		JAMES L. ARMOUR, P.E. - CITY ENGINEER						
58 of 78		C.O.W. Proj# 472-83430 O.C.A.# 76969						