




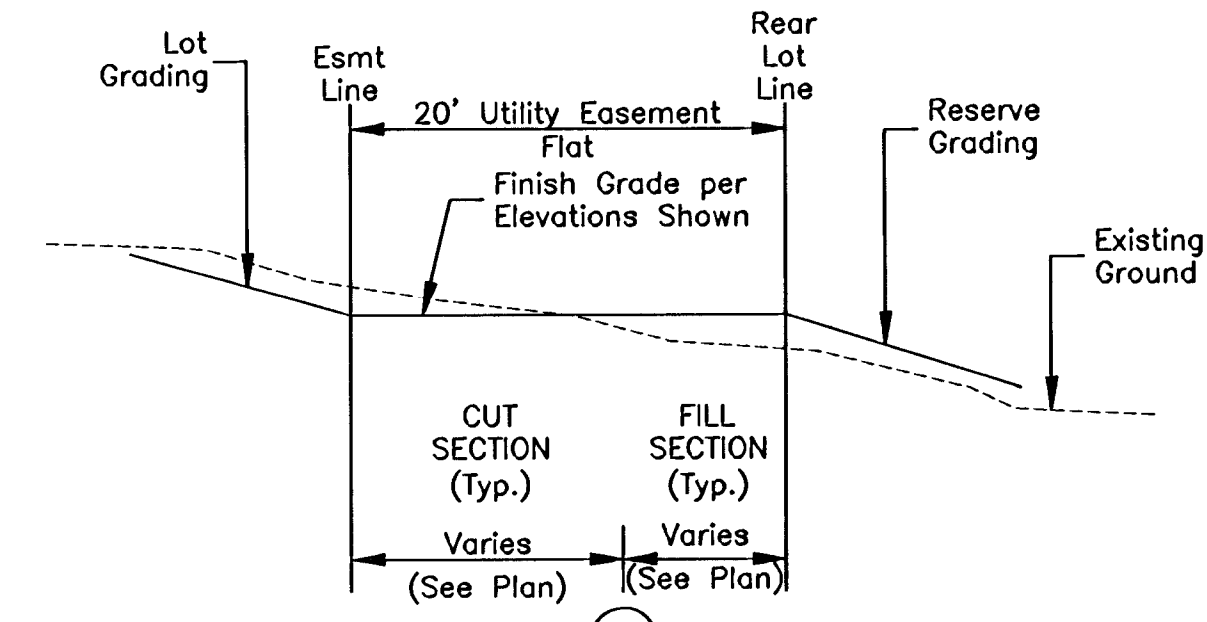

Proposed Sanitary or Storm Sewer

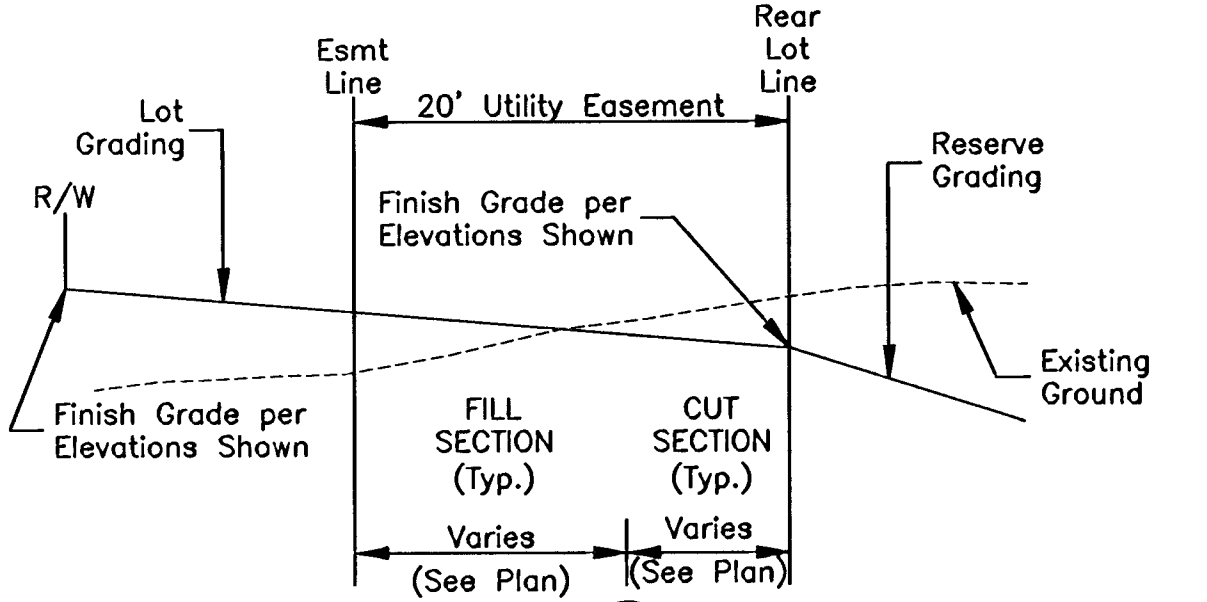

Proposed Sanitary or Storm Sewer

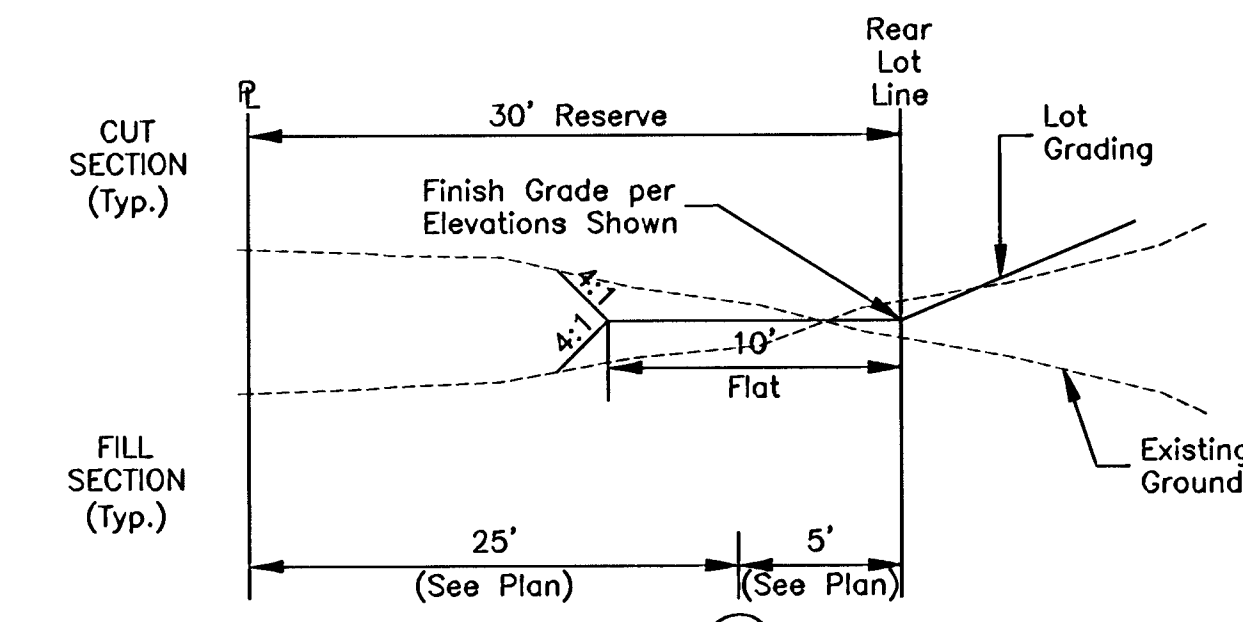

Proposed/Existing Sanitary Sewer


TYPICAL SECTIONS

LEGEND

- 20.9 = Proposed Elevation at Lot Corner
- X 28.8 = Proposed Finished Elevation at "X"
- = Direction of Flow

NOTES

- Contractor shall grade all right-of-way areas according to elevations shown. (Cost subsidiary to Site Clearing/Restoration.)
- Contractor shall waste earthwork evenly across low lying lots. (Cost subsidiary to Site Clearing/Restoration.)

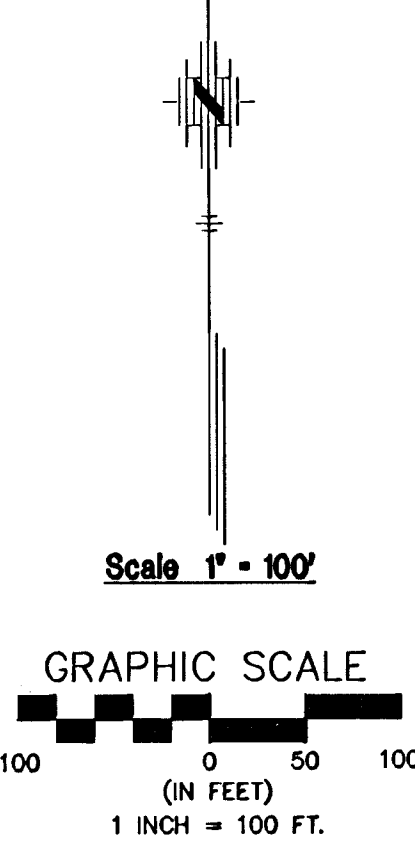

FINAL	Designed By: JPD	POE & ASSOCIATES, INC. CONSULTING ENGINEERS 5940 E. Central, Suite 200 • Wichita, KS 67208-4242 Phone 316/685-4114 • FAX 316/685-4444	EQUESTRIAN ESTATES ADDITION - PHASE 2 STREET IMPROVEMENTS LOT GRADING PLAN CITY OF WICHITA, KANSAS JAMES L. ARMOUR, P.E. - CITY ENGINEER C.O.W. Project # 472-83430 O.C.A. # 765969	Revision
	Drawn By: JPD			Approved
	Poe Job No.: 1694J			Date
	Sheet			75 of 78