



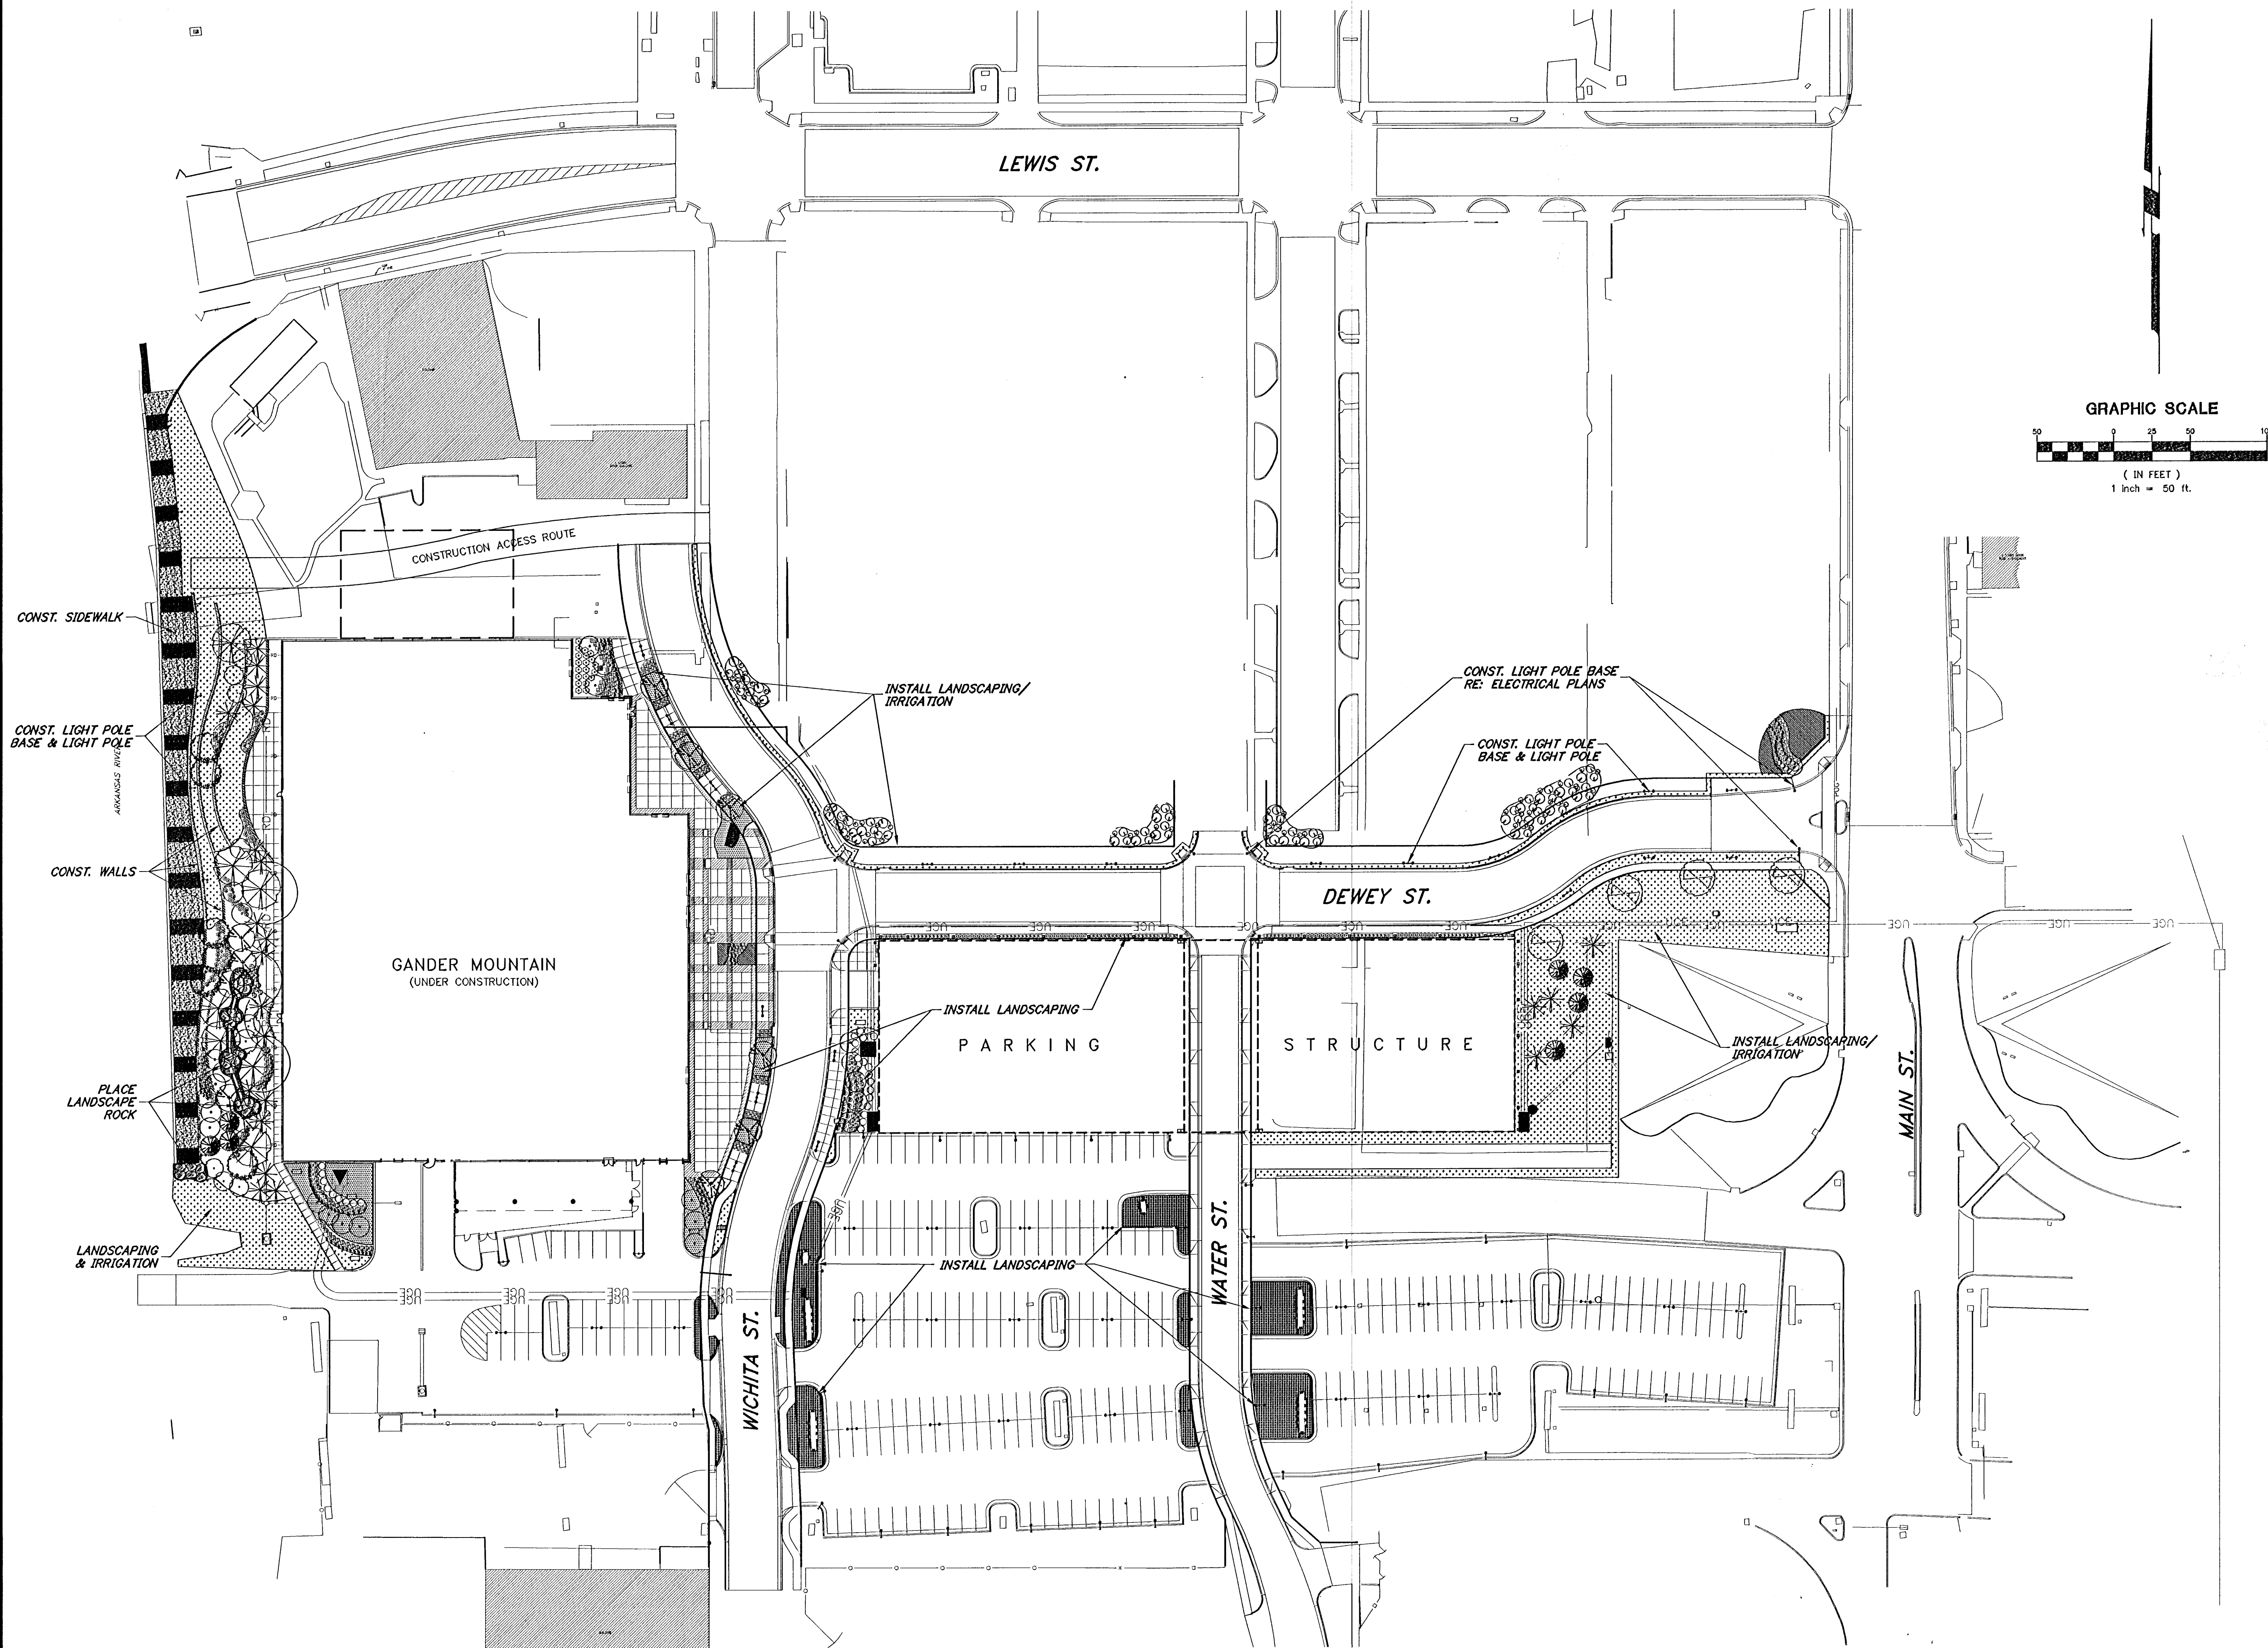

GossenLivingston
Architecture
420 South Emporia
Wichita, KS 67202
Tel: (316) 265-9367
Fax: (316) 265-5646
Email: architect@glg.com

© 2005 Gossen Livingston Associates, Inc.
The drawing and all information herein is the exclusive property of Gossen Livingston Associates, Inc. and is not to be copied or used in any way without the express written consent of Gossen Livingston Associates, Inc. All drawings, specifications, ideas, designs and arrangements appearing herein constitute the original and unpublished work of:
Gossen Livingston Associates, Inc.

JOHNSON & ASSOCIATES, INC.
100 E. California Ave. - Third Floor
Oklahoma City, OK 73104
(405) 235-8075 FAX (405) 235-8078
Certificate of Authorization #E-1128 EXP. DATE: 12-31-2005

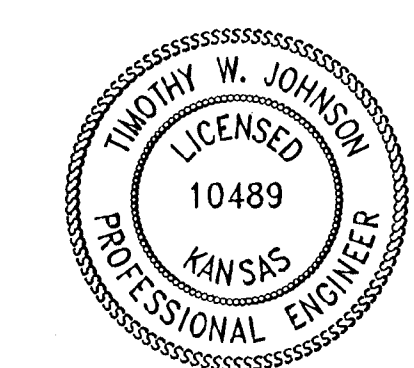

WICHITA WATERWALK
PUBLIC IMPROVEMENTS PHASE 1A

Mark	Date	Description

OVERALL LAYOUT PLAN

Job No.	06-16-05	2.0
Date	B.C.	OF
Drawn	P.B.	3
Checked	P.B.	2 of 23