

(SEE SHEET C1.1)
MATCH LINE

(SEE SHEET C1.1)
MATCH LINE

GANDER MOUNTAIN
(UNDER CONSTRUCTION)

N 8917.42
E 9870.70

A
C1.1/C1.1

TYPE "A" WALL, FOLLOW
EDGE OF EXIST. SIDEWALK

TYPE "B" WALL

STONE BOULDERS
RE: DETAIL THIS SHEET

LIGHT
(TYPE "C")

TYPE "A" WALL

THICKENED EDGE
RE: DETAIL THIS SHEET


LIMESTONE
BOULDERS

BOAT RAMP
(BY OTHERS)


1/2" EXPANSION JOINT MATERIAL
w/SEALANT COLORED TO MATCH
ADJACENT SIDEWALK

PILE CAP (EXISTING)


ARKANSAS RIVER

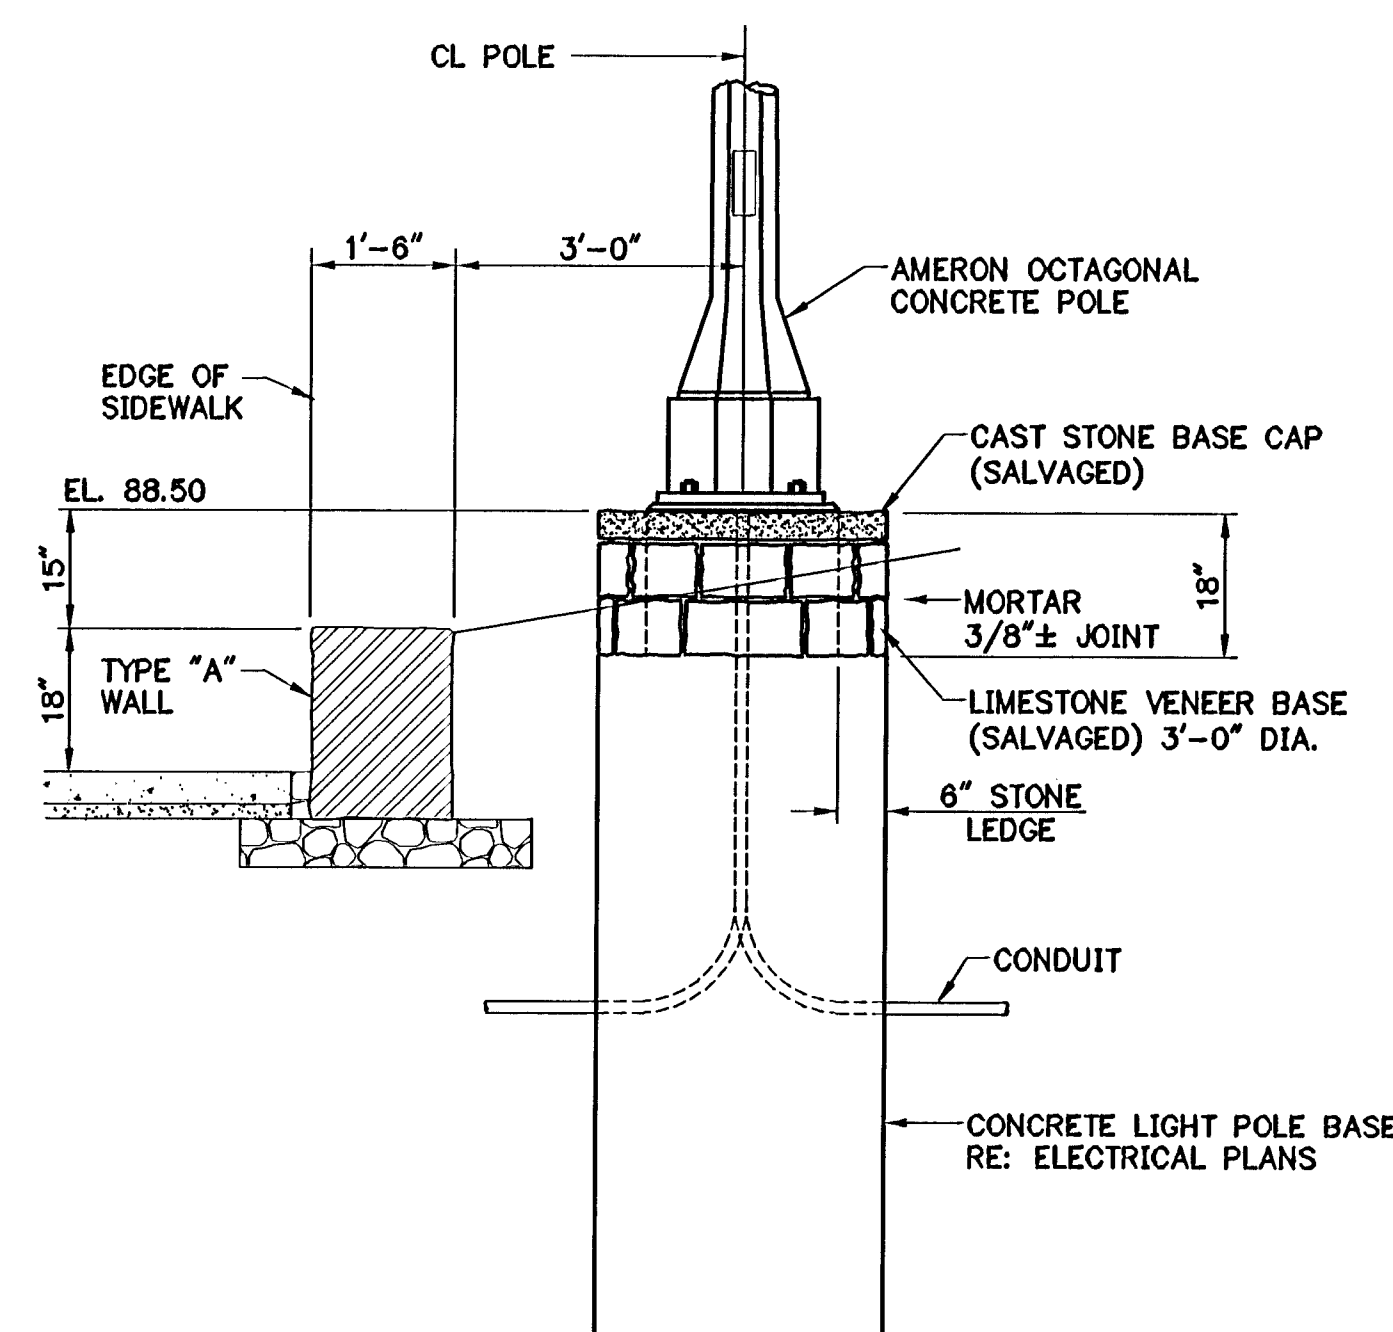

TYPE "C" LIGHT POLE BASE DETAIL (LOCATED BEHIND WALL)
SCALE: 1/2"-1'-0"

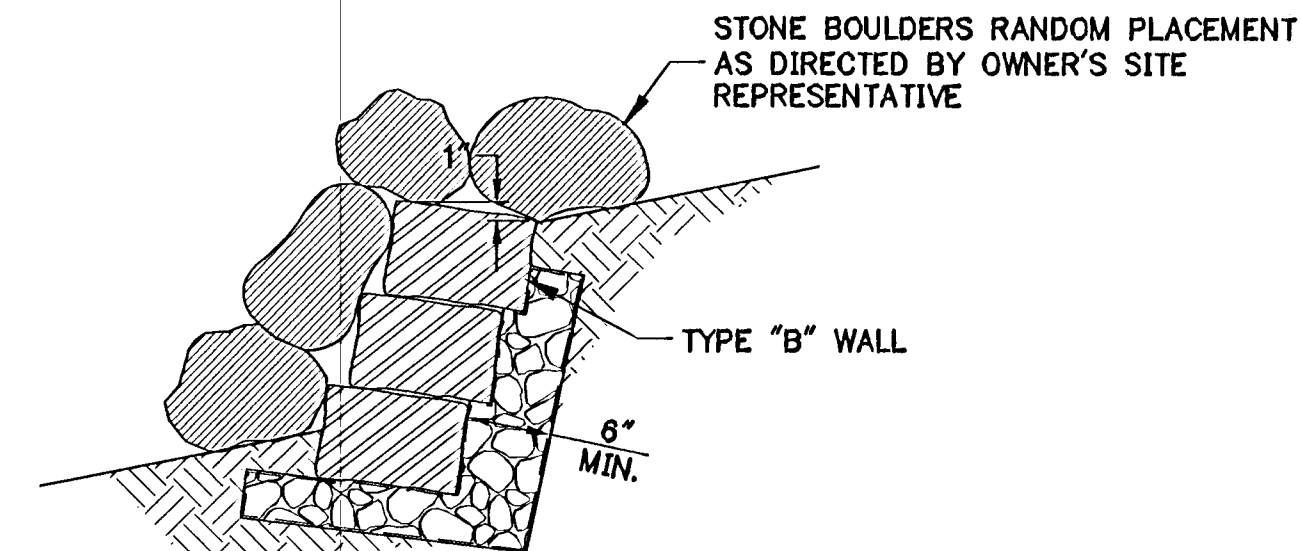

WALL BOULDER SCHEMATIC LAYOUT
SCALE: N.T.S.

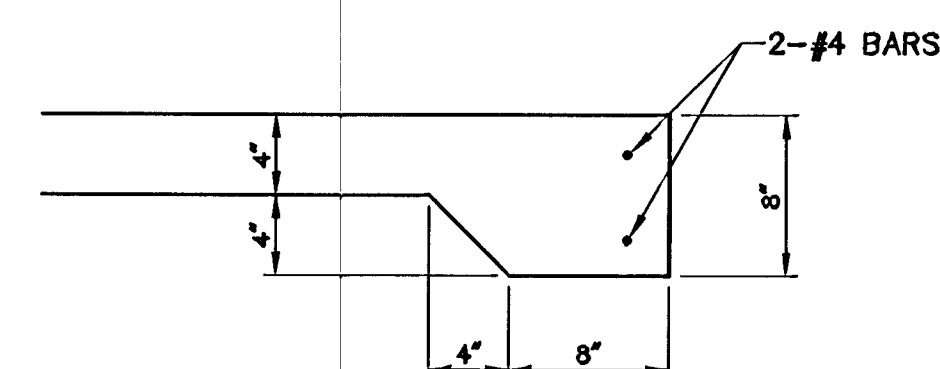


THICKENED EDGE DETAIL
SCALE: N.T.S.

GRAPHIC SCALE



(IN FEET)
1 inch = 10 ft.

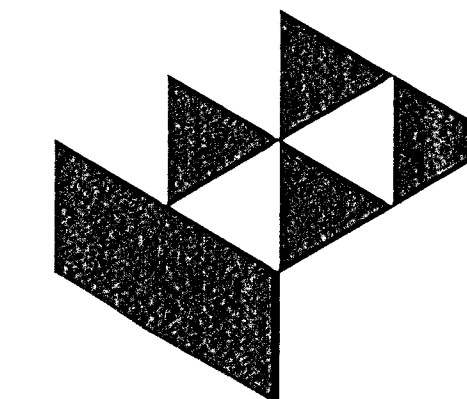

GossonLivingston

Architecture
420 South Emporia
Wichita, KS 67202
Tel: (316) 265-8367
Fax: (316) 265-5846
Email: architecture@gl.com

© 2005 Gosson Livingston Associates, Inc.

The drawing and all information herein is the exclusive property of Gosson Livingston Associates, Inc. and is not to be copied or used in any way without the express written consent of Gosson Livingston Associates, Inc. All drawings, specifications, views, designs and arrangements appearing herein constitute the original and unpublished work of:

Gosson Livingston Associates, Inc.



Johnson & Associates, Inc.
100 E. California Ave. - Third Floor
Oklahoma City, OK 73104
(405) 235-8075 FAX (405) 235-8078

Certificate of Authorization #E-1128 EXP. DATE: 12-31-2005



WICHITA
WATERWALK

**PUBLIC
IMPROVEMENTS
PHASE 1A**

Mark	Date	Description

**RIVER EDGE SIDEWALK
DIMENSIONAL PLAN**

Job No.	C1.2
Date	08-16-05
Drawn	B.C.
Checked	P.B.
Proj.	6 of 23