


(SEE SHEET L1.2)
MATCH LINE

(SEE SHEET L1.2)
MATCH LINE

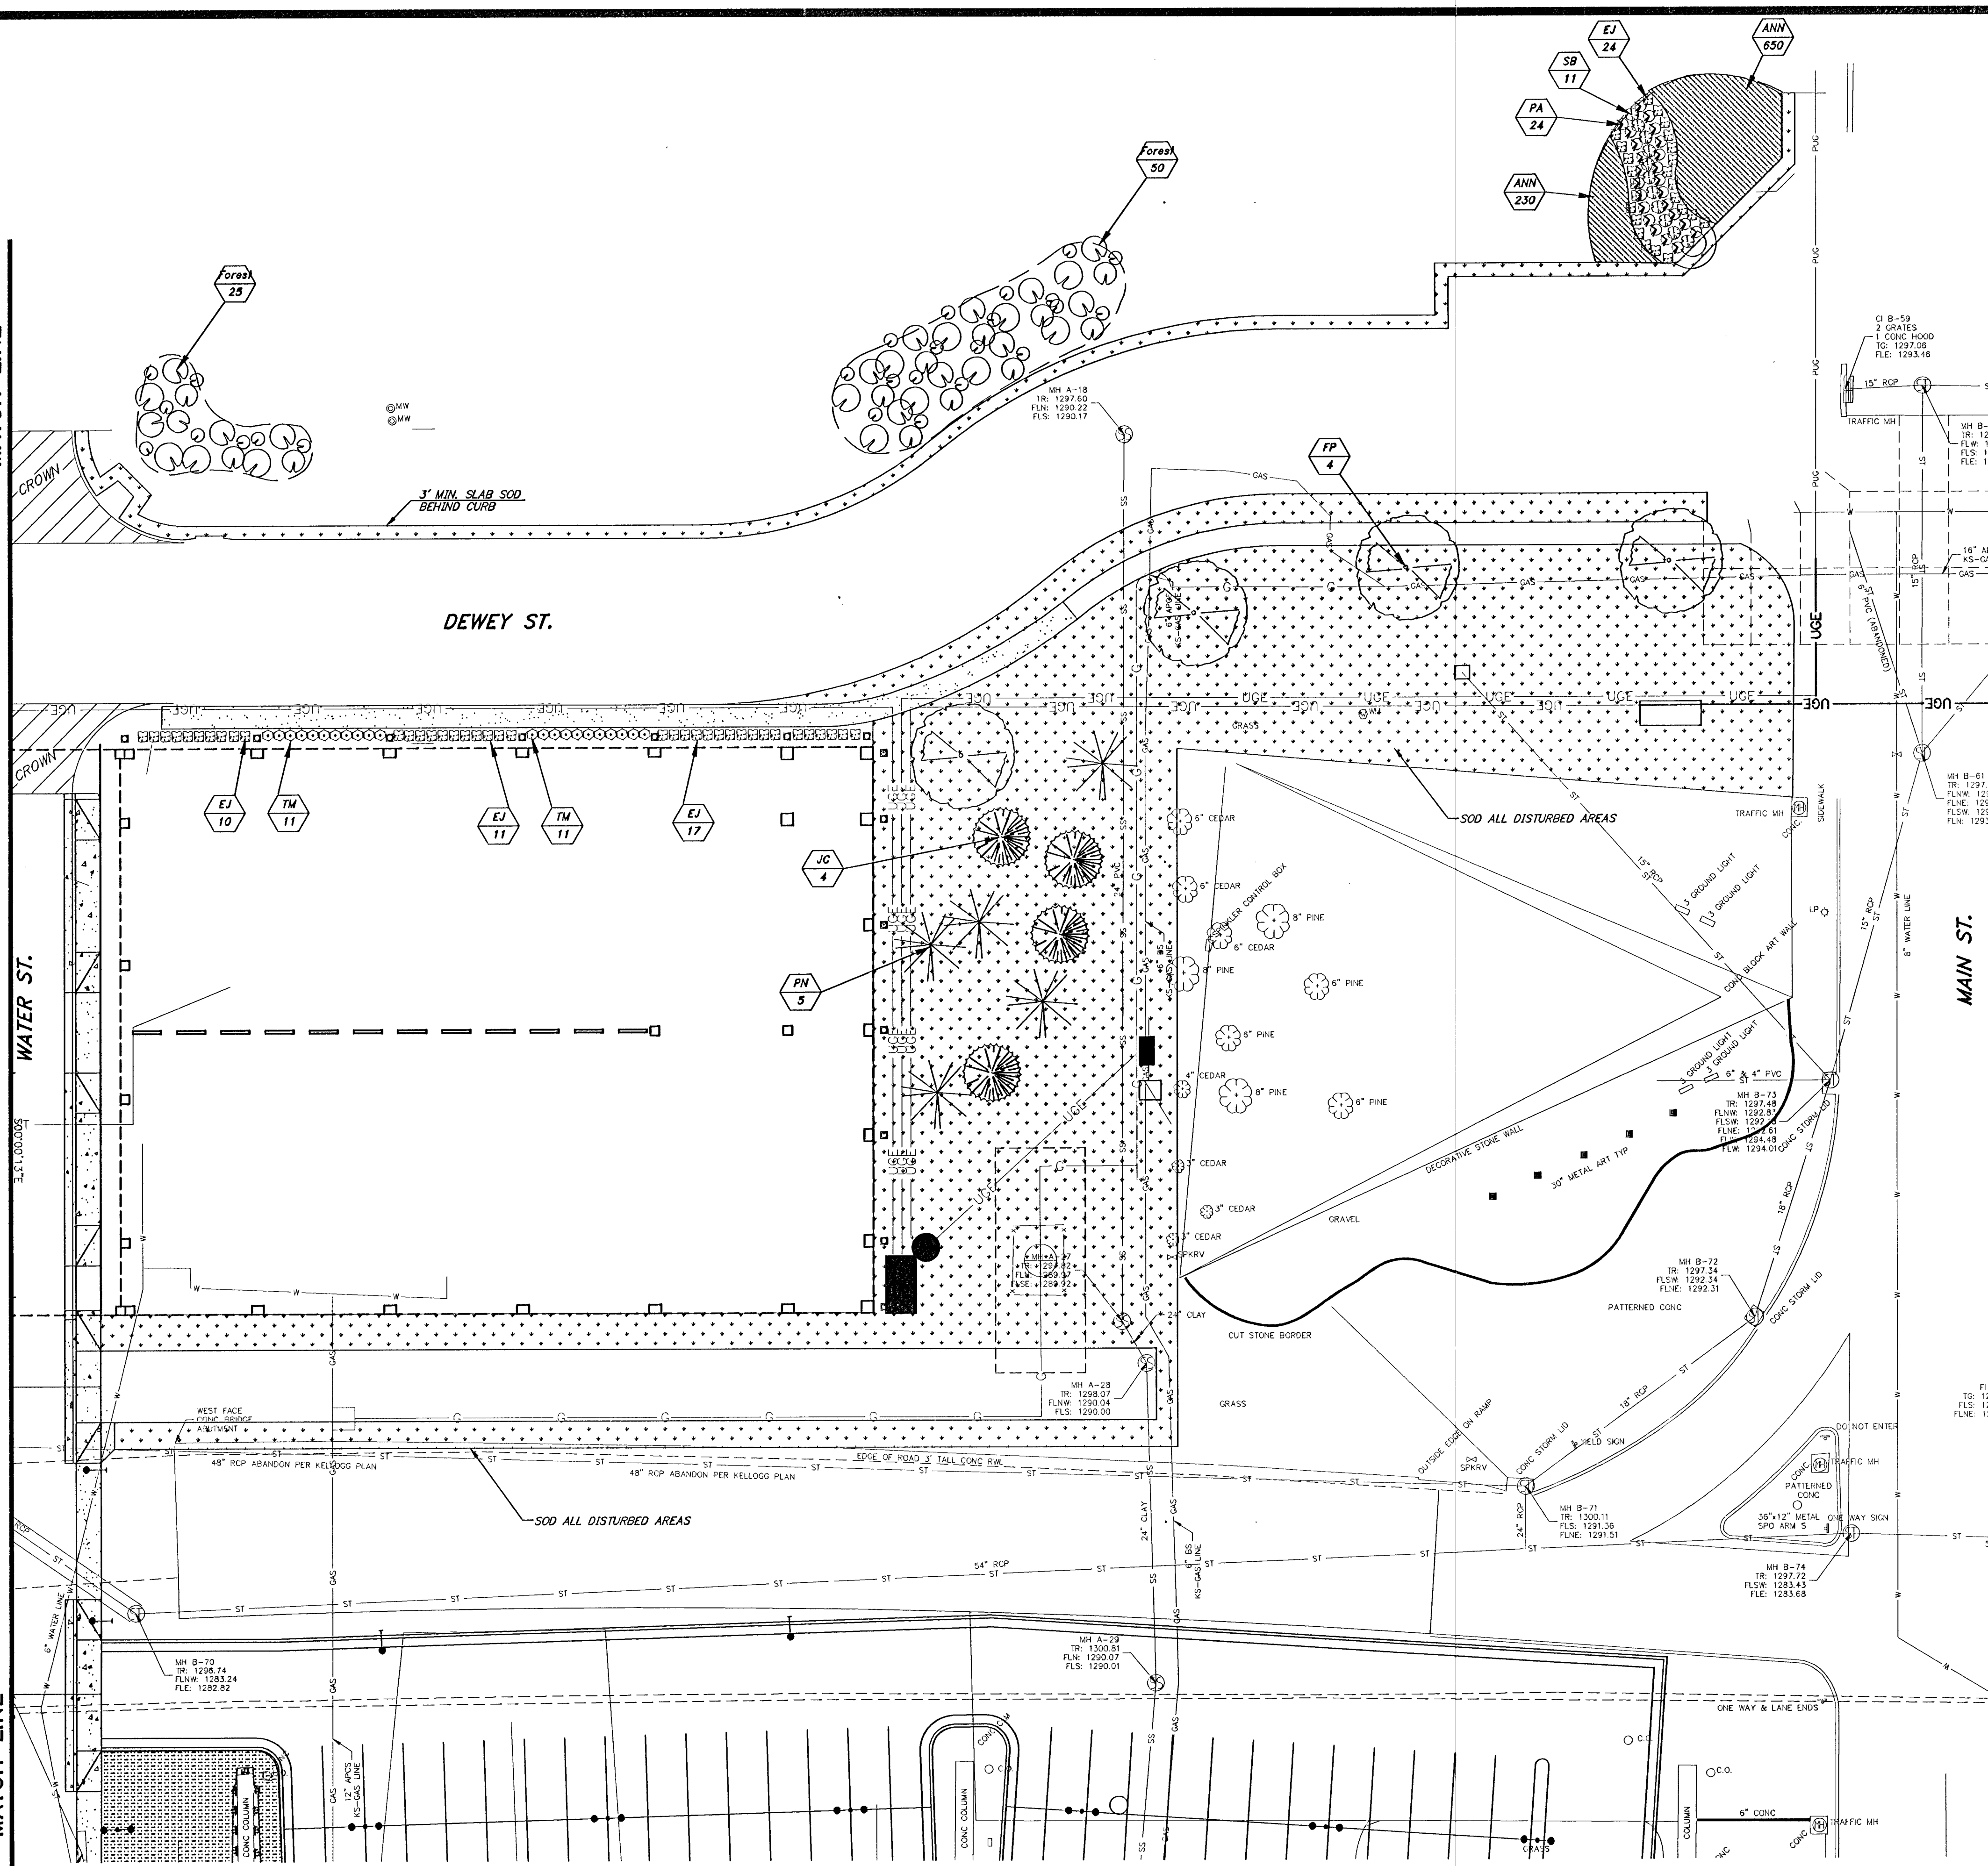

PLANT SCHEDULE

KEY COMMON NAME

- TREES**
- AG Flame Amur Maple
 - FA Autumn Purple Ash
 - GB Autumn Gold Ginkgo
 - MS Snowdrift Crabapple
 - PC Chinese Pistache
 - UP Lacebark Elm
 - Forest Autumn Blaze Maple, River Birch, Forest Pansy Redbud, Sunburst Honeylocust, Sawtooth Oak

- EVERGREENS**
- JC Keteleer Juniper
 - PN Austrian Pine

- SHRUBS & GROUNDCOVER**
- EJ Boxleaf Euonymus
 - HA Climbing Hydrangea
 - LM Majestic Liriope
 - PT Pachysandra
 - PA Chinese Fountain Grass
 - SB Anthony Waterer Spirea
 - TM Densiformis Yew
 - TH Hicks Yew
 - VM Periwinkle
 - ANN

GossenLivingston

Architecture
420 South Emporia
Wichita, KS 67202
Tel: (316) 255-5367
Fax: (316) 255-5646
Email: architects@glj.com

© 2005 Gossen Livingston Associates, Inc.
The drawing and all information herein is the exclusive property of Gossen Livingston Associates, Inc. and is not to be copied or used in any way without the express written consent of Gossen Livingston Associates, Inc. All drawings, specifications, ideas, designs and arrangements appearing herein constitute the original and unpublished work of:

Gossen Livingston Associates, Inc.



Johnson & Associates, Inc.
100 E. California Ave. - Third Floor
Oklahoma City, OK 73104
(405) 235-8075 FAX (405) 235-8078
Certificate of Authorization #E-1128 EXP. DATE: 12-31-2005

WICHITA
WATERWALK

PUBLIC IMPROVEMENTS PHASE 1A

Mark	Date	Description

LANDSCAPE PLAN - DEWEY ST.

Job No. _____
Date 06-16-05
Drawn BC
Checked PB
L1.1
OF
10
Day 12 of 23