
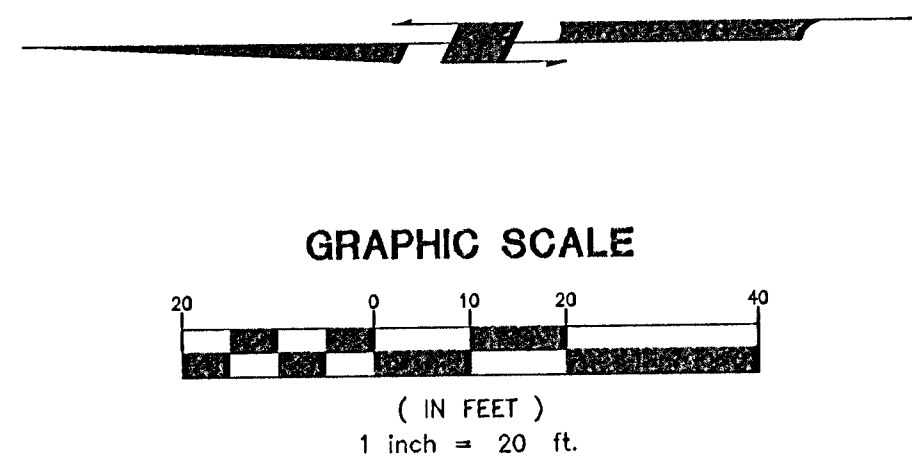


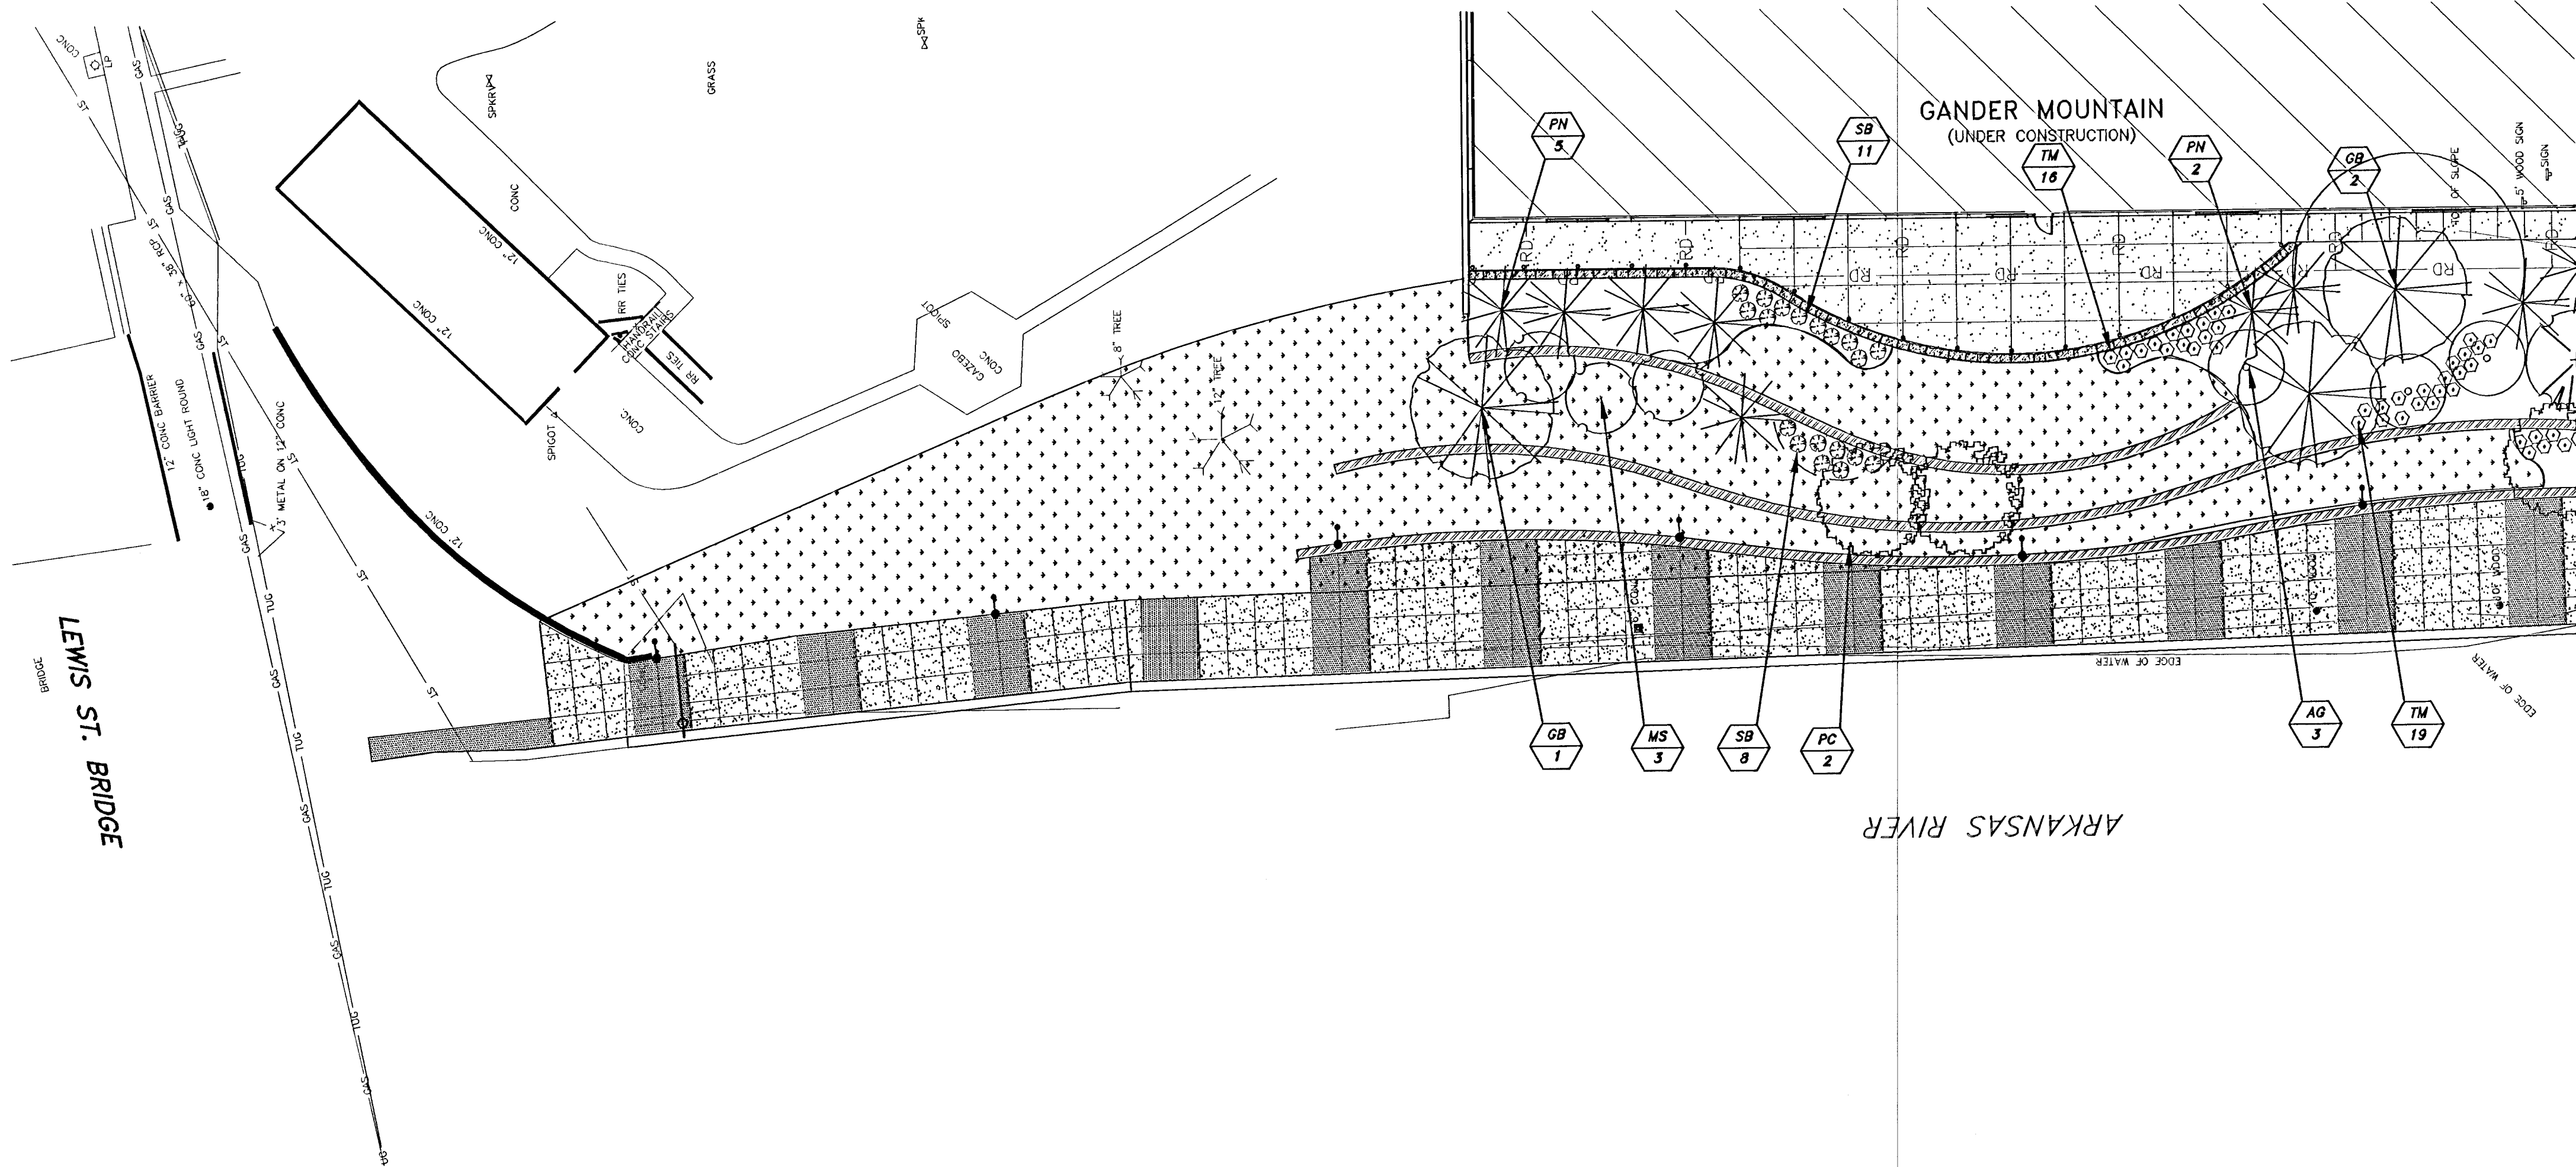

PLANT SCHEDULE

KEY	COMMON NAME
TREES	
AG	Flame Amur Maple
FA	Autumn Purple Ash
GB	Autumn Gold Ginkgo
MS	Snowdrift Crabapple
PC	Chinese Pistache
UP	Lacebark Elm
Forest	Autumn Blaze Maple River Birch Forest Pansy Redbud Sunburst Honeylocust Sawtooth Oak
EVERGREENS	
JC	Keteleer Juniper
PN	Austrian Pine
SHRUBS & GROUND COVER	
EJ	Boxleaf Euonymus
HA	Climbing Hydrangea
LM	Majestic Liriope
PT	Pachysandra
PA	Chinese Fountain Grass
SB	Anthony Waterer Spirea
TM	Densiflora Yew
TH	Hicks Yew
VM	Periwinkle
ANN	

GossenLivingston
 Architecture
 420 South Emporia
 Wichita, KS 67202
 Tel: (316) 265-9367
 Fax: (316) 265-5646
 Email: architect@gl.com

© 2005 Gossen Livingston Associates, Inc.
 The drawing and all information herein is the exclusive property of Gossen Livingston Associates, Inc. and is not to be copied or used in any way without the express written consent of Gossen Livingston Associates, Inc. All designs, specifications, ideas, designs and arrangements appearing herein constitute the original and unpublished work of:

Gossen Livingston Associates, Inc.



Johnson & Associates, Inc.
 100 E. California Ave. - Third Floor
 Oklahoma City, OK 73104
 (405) 235-8075 FAX: (405) 235-8078
 Certificate of Authorization #E-1128 EXP. DATE: 12-31-2005

WICHITA WATERWALK PUBLIC IMPROVEMENTS PHASE 1A

Mark	Date	Description

LANDSCAPE PLAN - RIVER EDGE

Job No.		L1.4 OF 10 Drawn by BC Checked by PB Day 15 of 23
Date	06-16-05	
Drawn	BC	
Checked	PB	