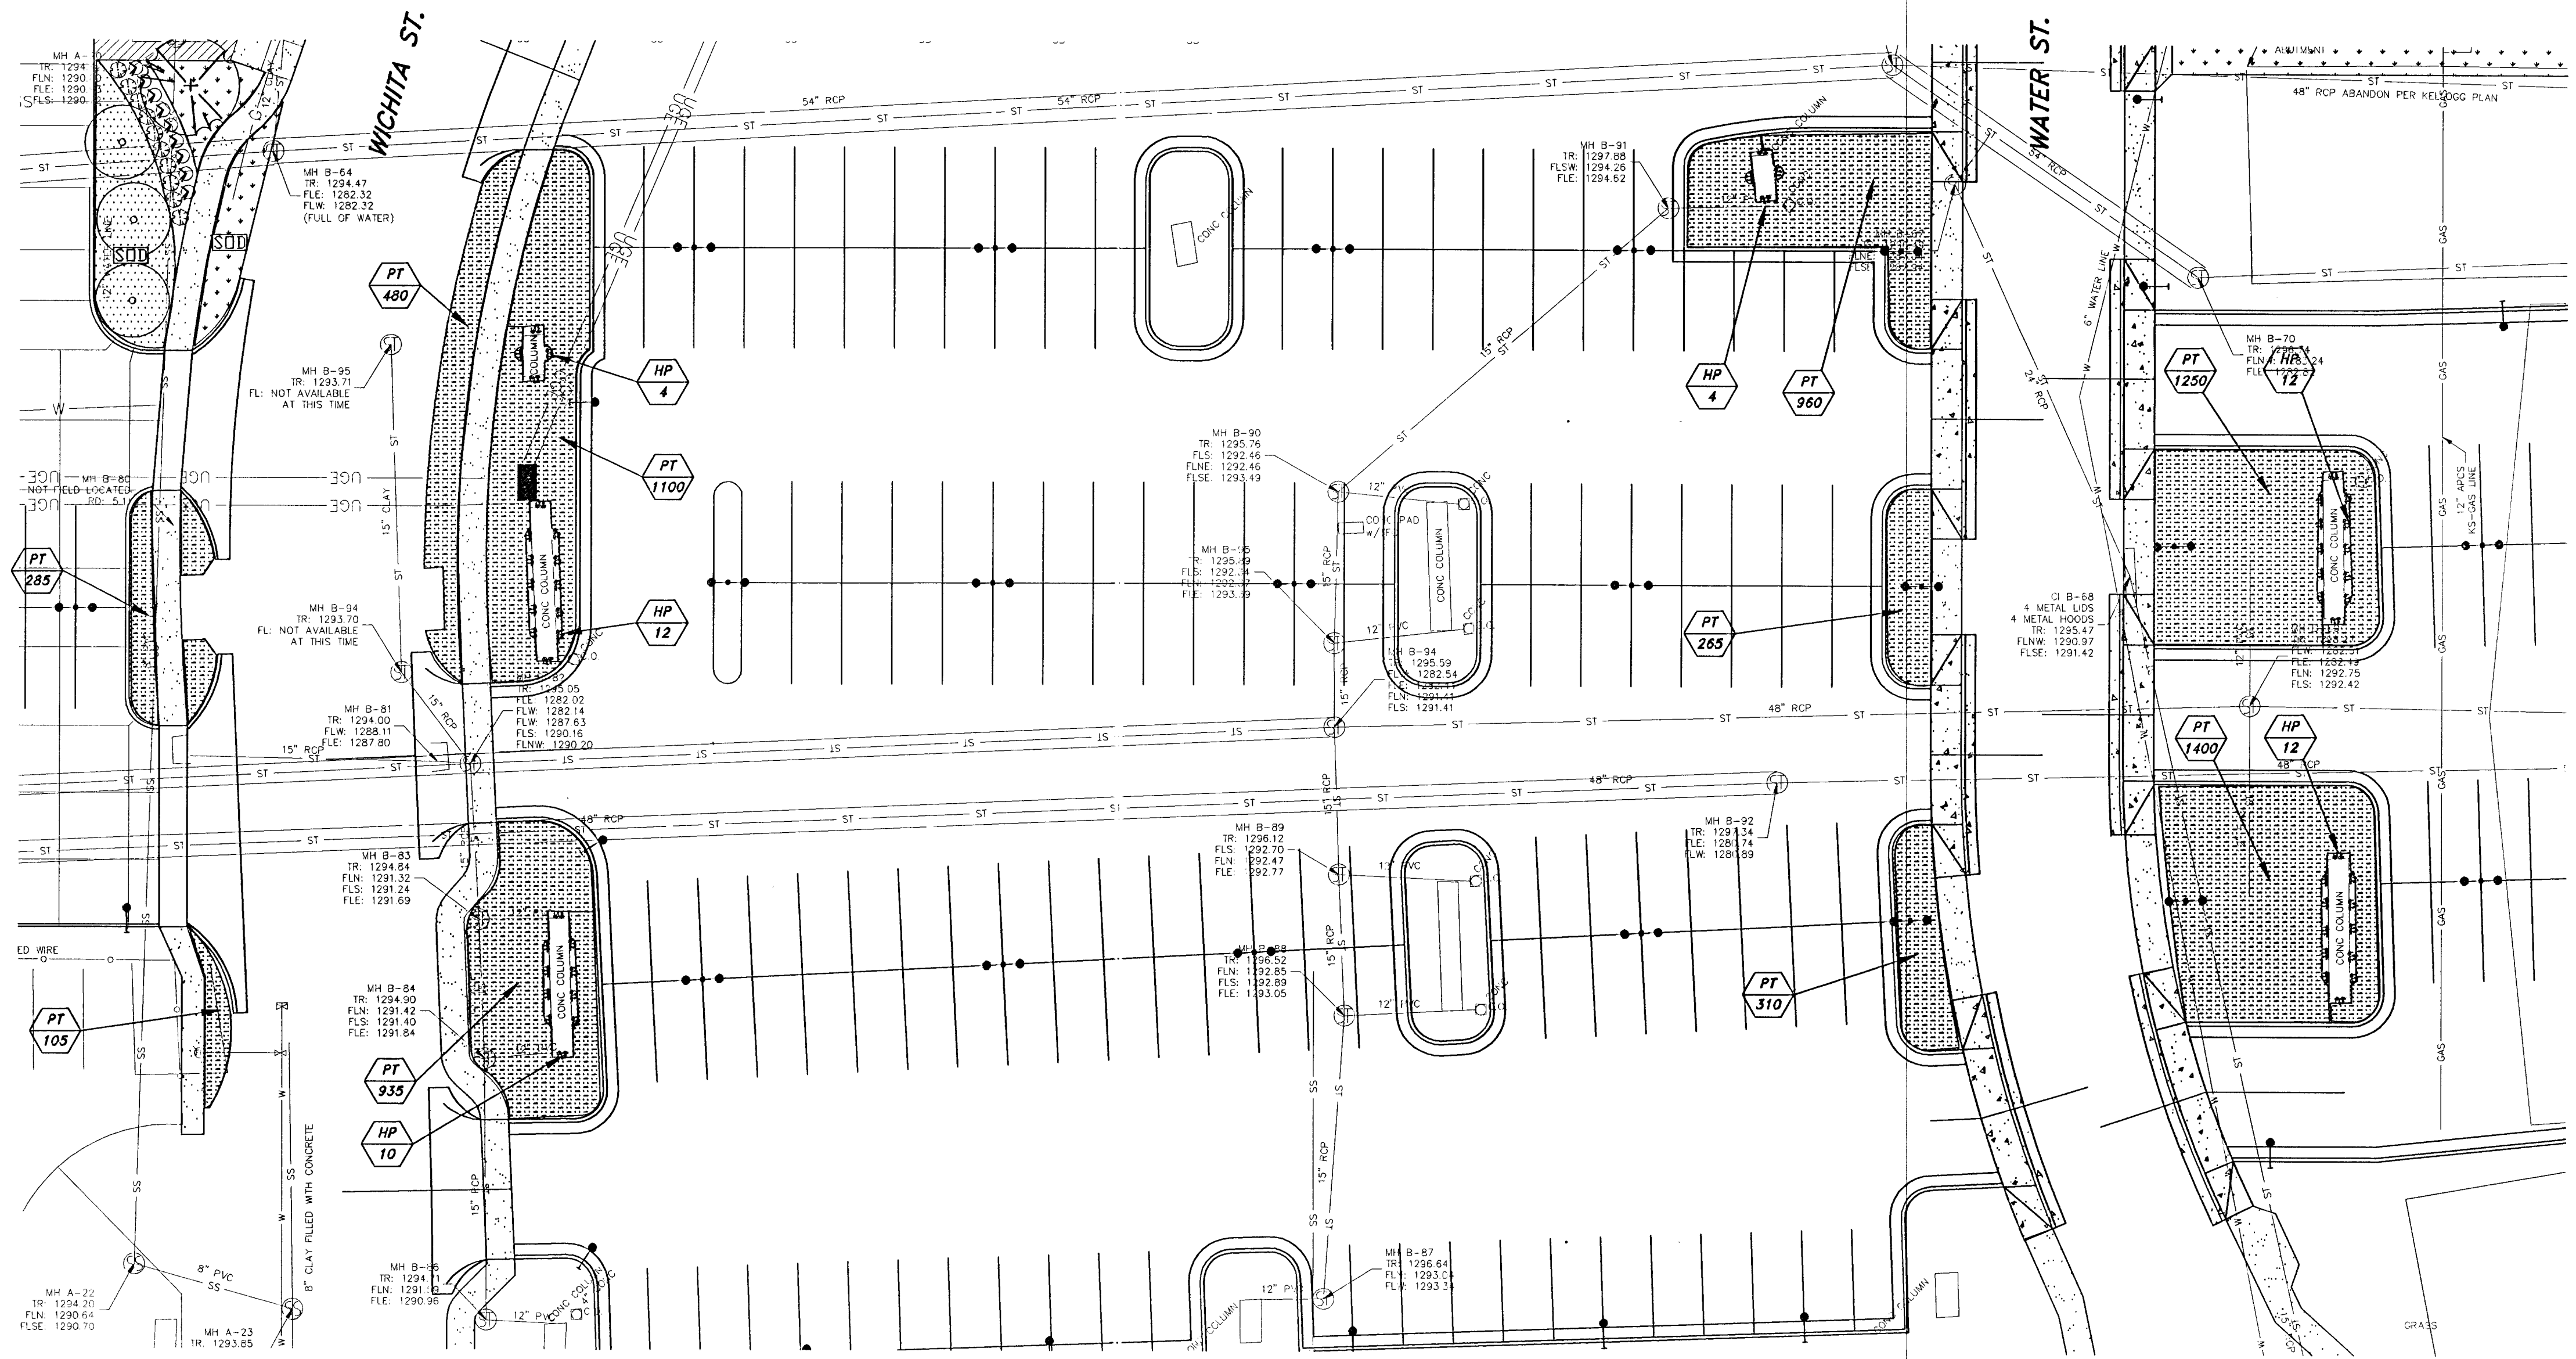


PLANT SCHEDULE

KEY COMMON NAME

TREES


- AG Flame Amur Maple
- FA Autumn Purple Ash
- GB Autumn Gold Ginkgo
- MS Snowdrift Crabapple
- PC Chinese Pistache
- UP Lacebark Elm
- Forest
 - Autumn Blaze Maple
 - River Birch
 - Forest Pansy Redbud
 - Sunburst Honeylocust
 - Sawtooth Oak

EVERGREENS

- JC Keteleer Juniper
- PN Austrian Pine

SHRUBS & GROUND COVER

- EJ Boxleaf Euonymus
- HA Climbing Hydrangea
- LM Majestic Liriope
- PT Pachysandra
- PA Chinese Fountain Grass
- SB Anthony Waterer Spirea
- TM Densifloris Yew
- TH Hicks Yew
- VM Periwinkle
- ANN

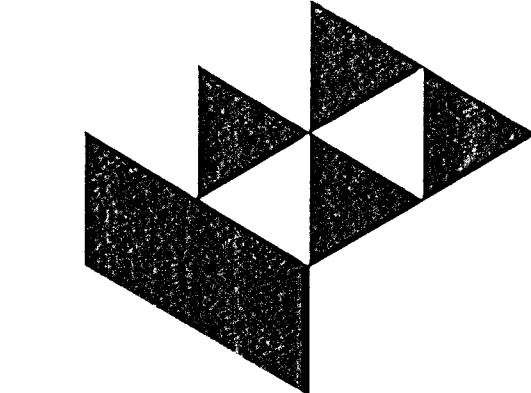

GossonLivingston
 Architecture
 420 South Emporia
 Wichita, KS 67202
 Tel: (316) 265-9367
 Fax: (316) 265-5646
 Email: architect@glol.com

© 2005 Gosson Livingston Associates, Inc.
 The drawing and all information herein is the exclusive property of Gosson Livingston Associates, Inc. and is not to be copied or used in any way without the express written consent of Gosson Livingston Associates, Inc. All drawings, specifications, ideas, designs and arrangements appearing herein constitute the original and unpublished work of:

Gosson Livingston Associates, Inc.



Johnson & Associates, Inc.
 100 E. California Ave. - Third Floor
 Oklahoma City, OK 73104
 (405) 235-8075 FAX: (405) 235-8078
 Certificate of Authorization #E-1128 EXP. DATE: 12-31-2008

WICHITA WATERWALK PUBLIC IMPROVEMENTS PHASE 1A

Mark	Date:	Description

LANDSCAPE PLAN - PARKING AREA

Job No.	L1.6
Date	06-16-05
Drawn	BC
Checked	PB
	17 of 23