
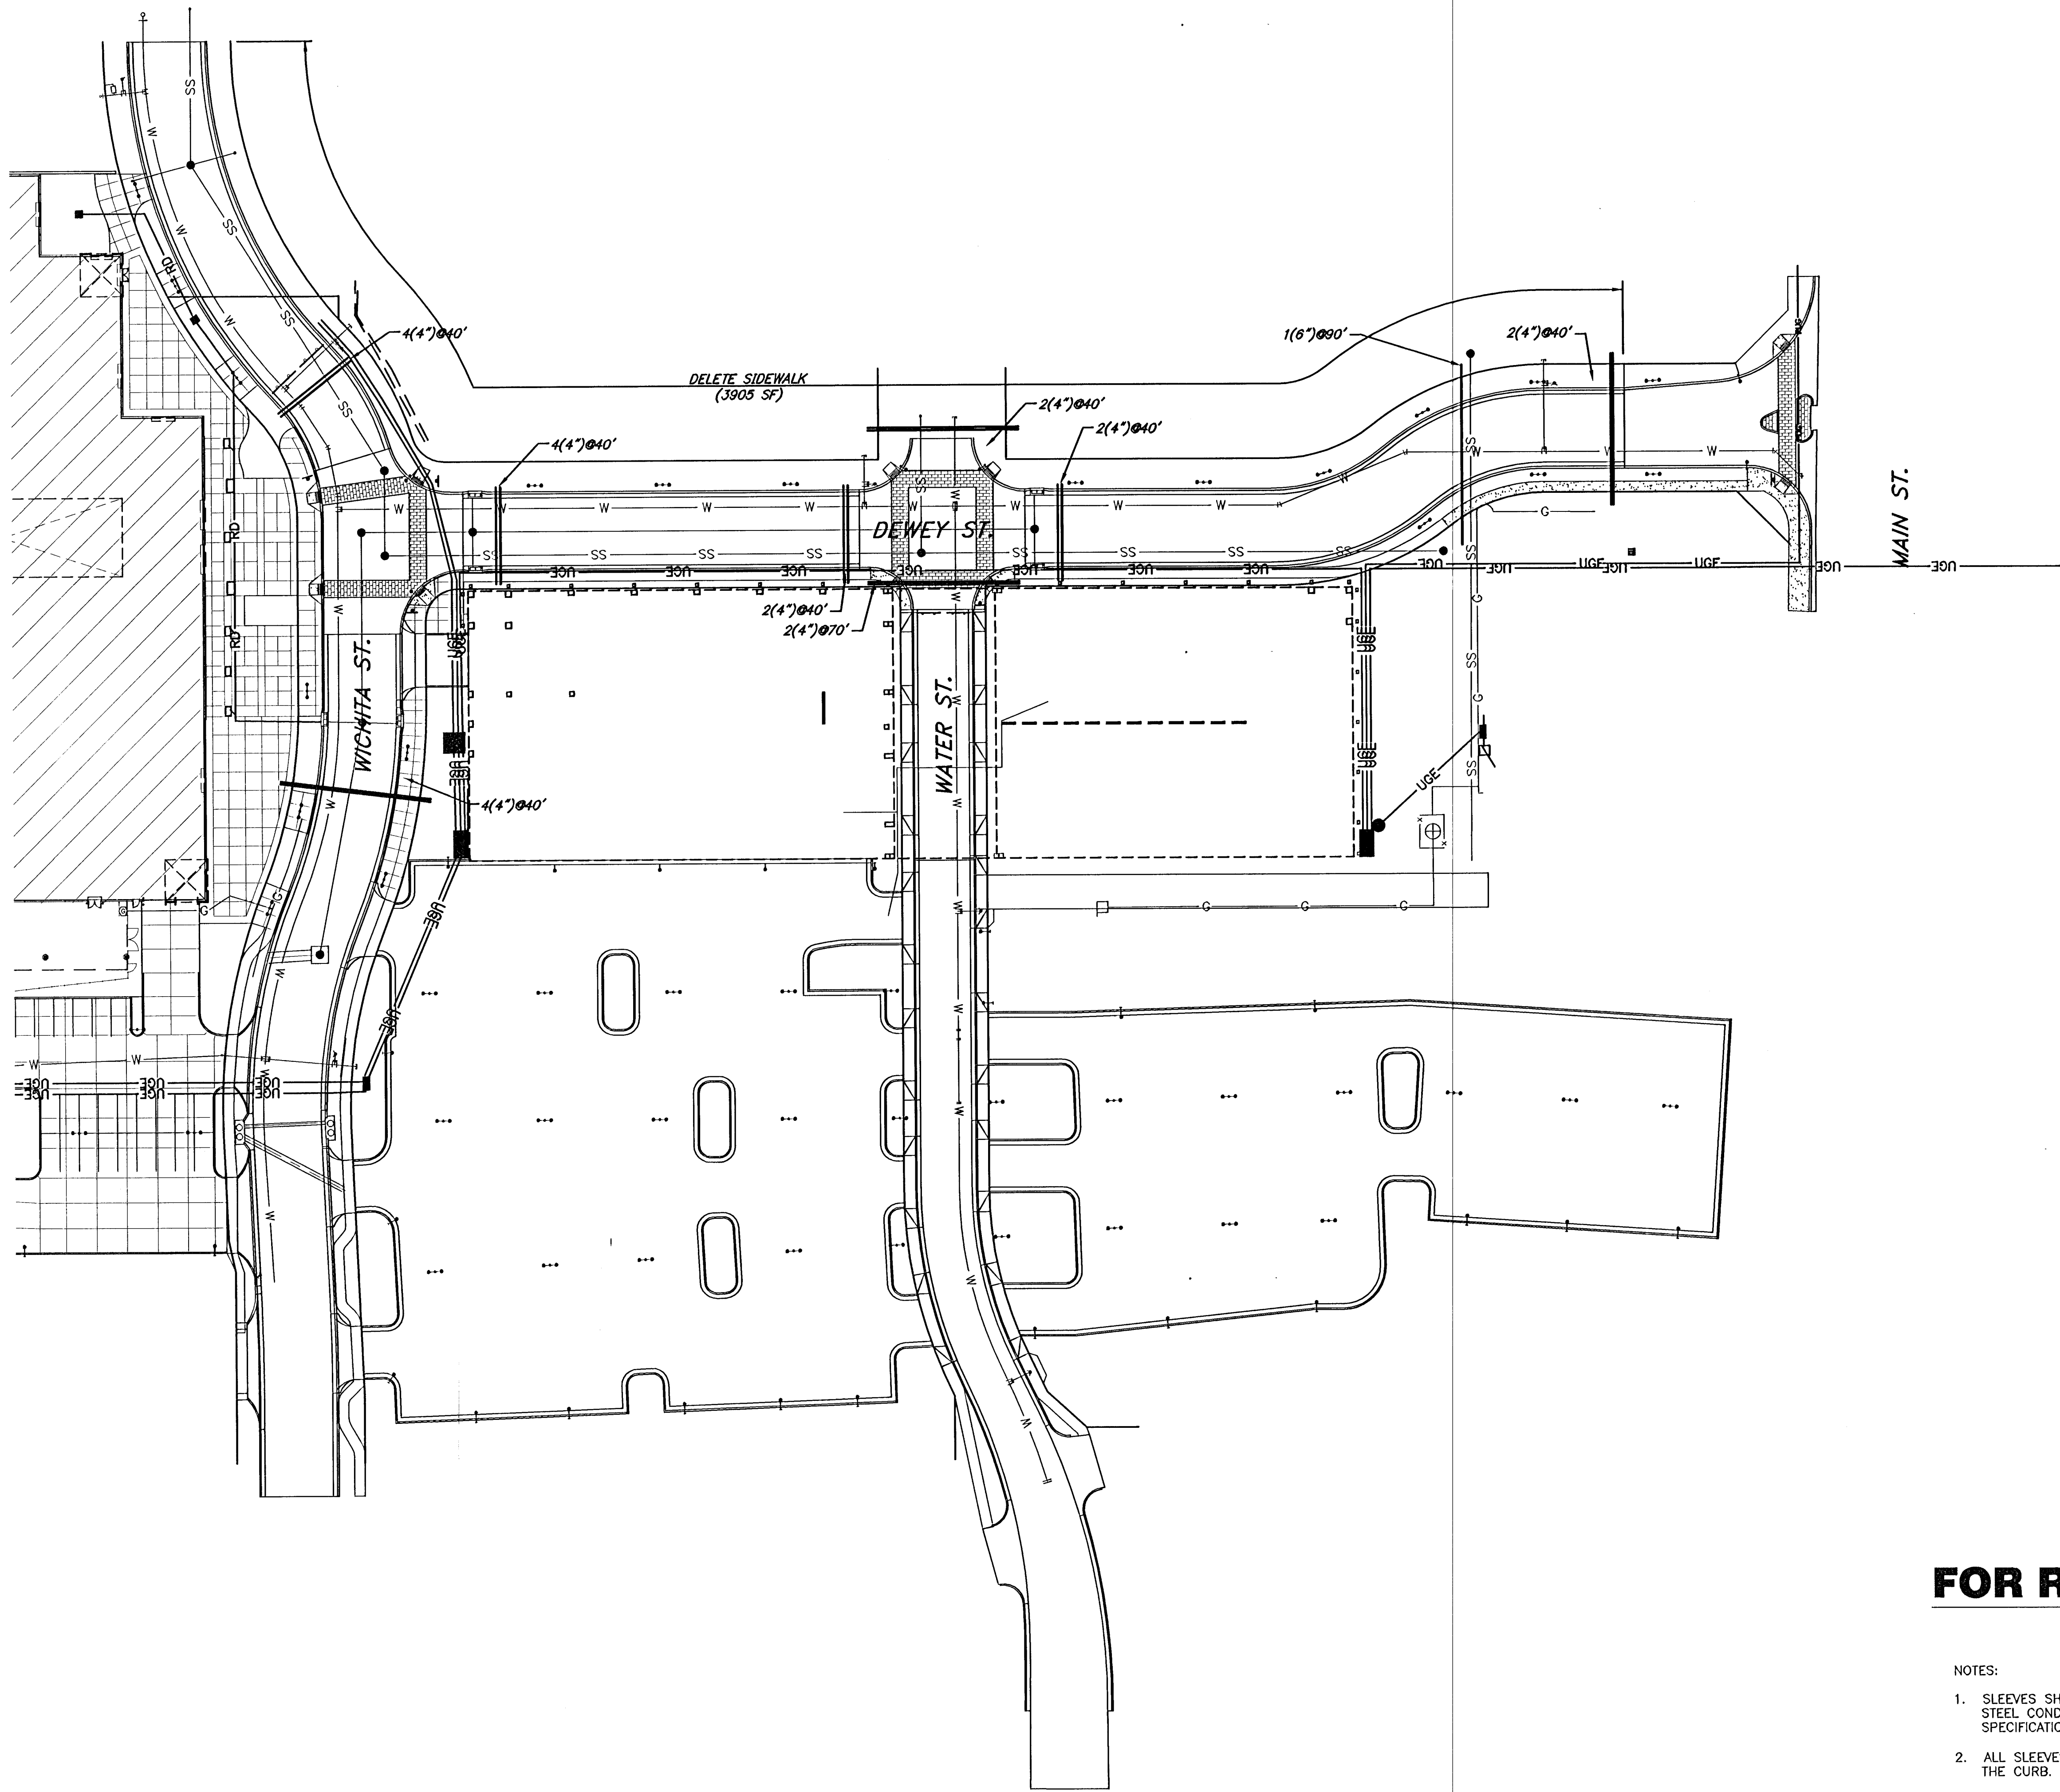


FOR REFERENCE ONLY

- NOTES:
1. SLEEVES SHALL BE SCHEDULE 40 HOT DIPPED GALVANIZED RIGID STEEL CONDUIT, UL APPROVED MEETING CITY OF WICHITA STANDARD SPECIFICATIONS FOR THE CONSTRUCTION OF PUBLIC PROJECTS.
 2. ALL SLEEVES SHALL EXTEND A MINIMUM OF 2' TO THE OUTSIDE OF THE CURB.
 3. ALL SLEEVES SHALL BE FURNISHED WITH A REMOVABLE CAP INSTALLED ON EACH END.

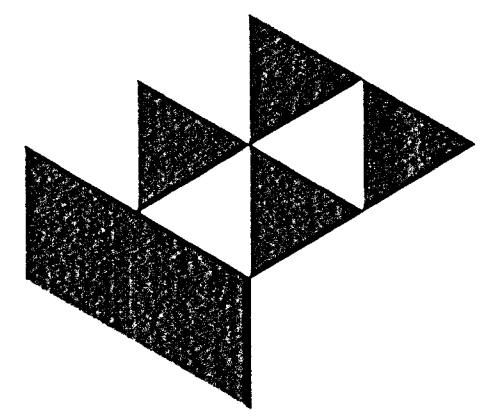

GossenLivingston
Architecture
420 South Emporia
Wichita, KS 67202
Tel: (316) 265-9367
Fax: (316) 265-5846
Email: architect@glj.net

© 2005 Gossen Livingston Associates, Inc.
The drawing and all information herein is the exclusive property of Gossen Livingston Associates, Inc. and is not to be copied or used in any way without the express written consent of Gossen Livingston Associates, Inc. All drawings, specifications, ideas, designs and arrangements appearing herein constitute the original and unpublished work of:
Gossen Livingston Associates, Inc.



Johnson & Associates, Inc.
100 E. California Ave. - Third Floor
Oklahoma City, OK 73104
(405) 235-8075 FAX (405) 235-8078
Certificate of Authorization #E-1128 EXP. DATE: 12-31-2005

WICHITA
WATERWALK

**PUBLIC
IMPROVEMENTS
PHASE 1A**

1		
Mark	Date:	Description

SLEEVING PLAN

Job No.		L3.1 OF 2 Dwg. 20 of 23
Date	06-16-05	
Drawn	BC	
Checked	PB	