
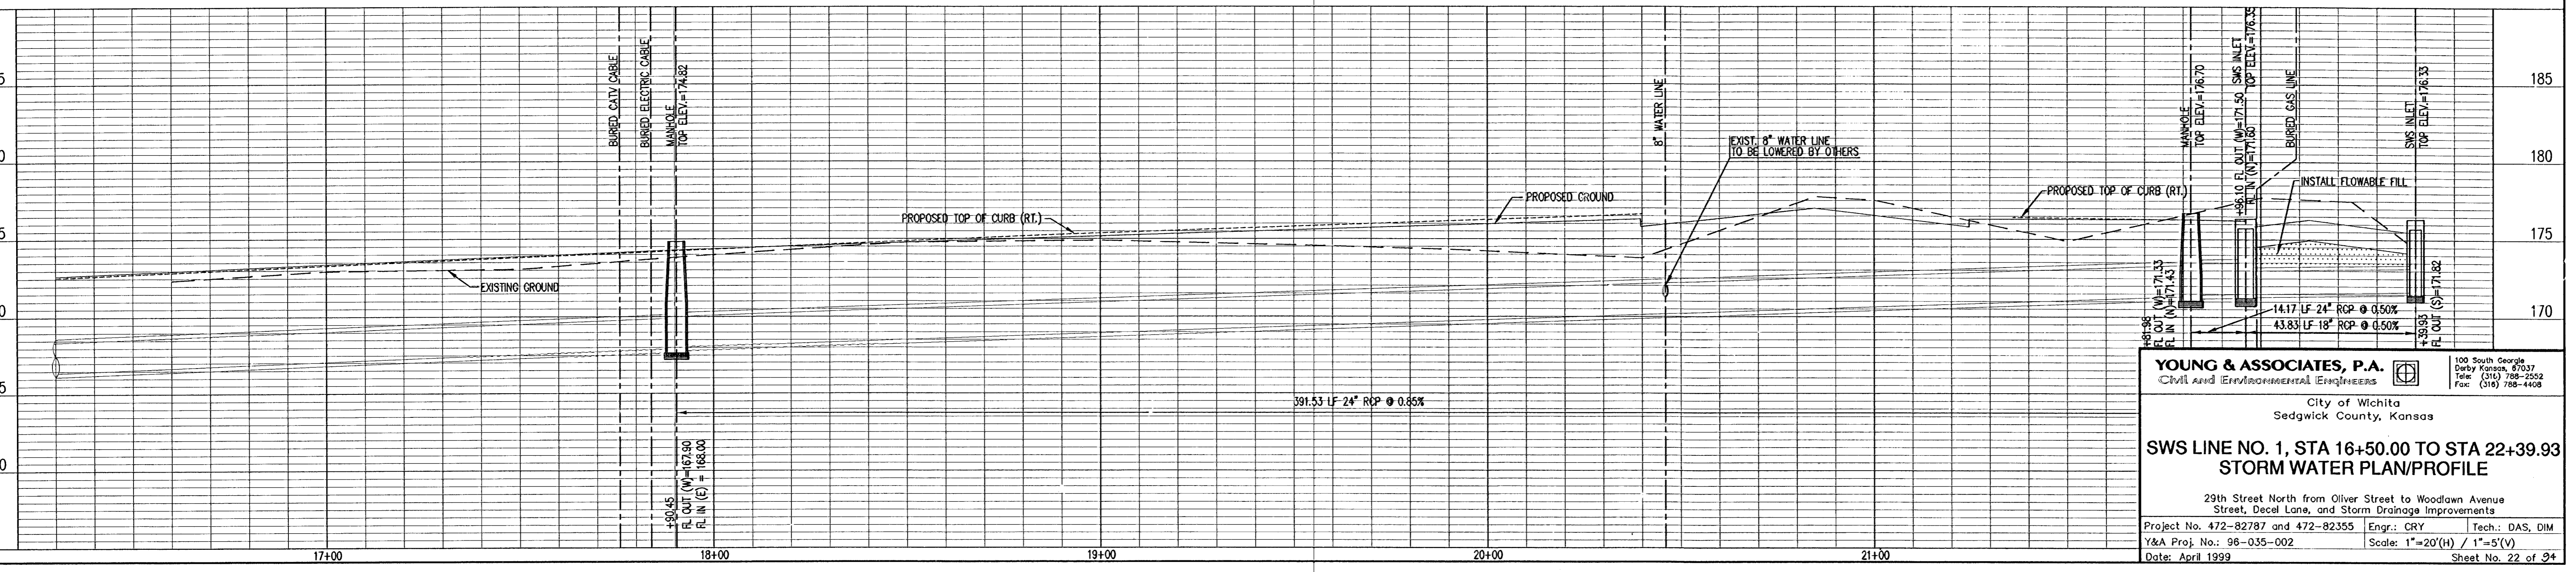
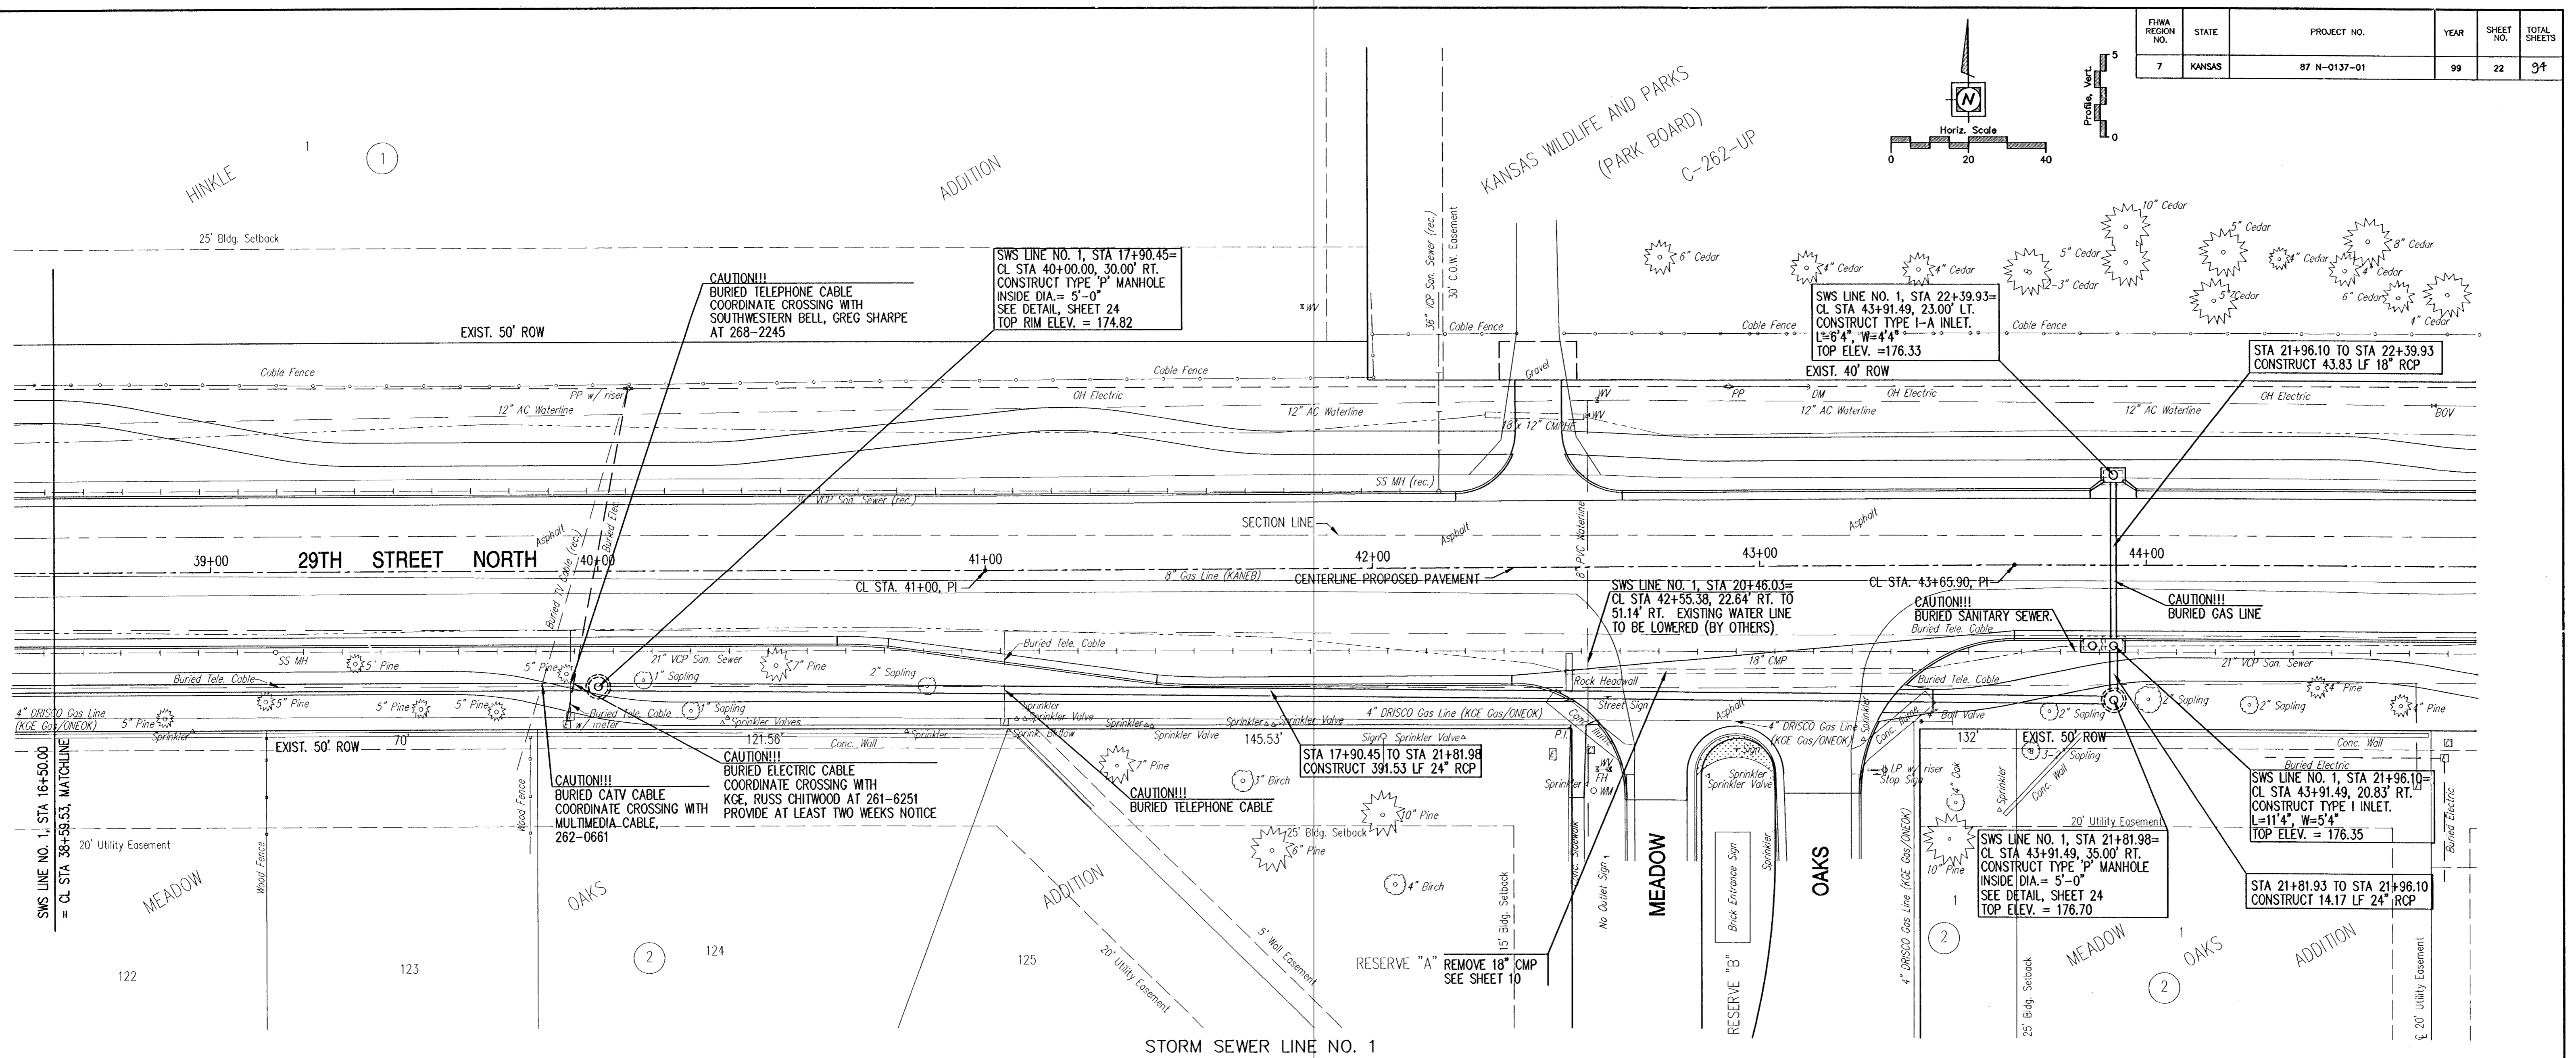


FHWA REGION NO.	STATE	PROJECT NO.	YEAR	SHEET NO.	TOTAL SHEETS
7	KANSAS	87 N-0137-01	99	22	34

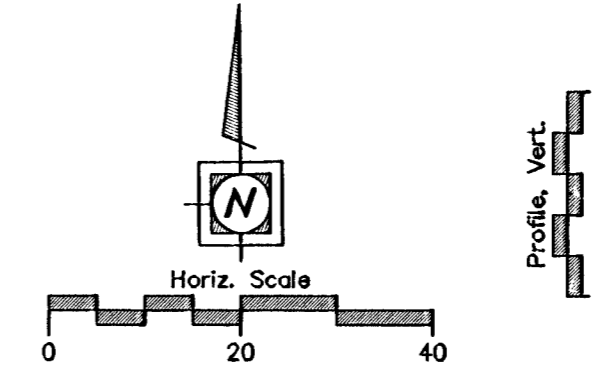

YOUNG & ASSOCIATES, P.A.
 Civil and Environmental Engineers
 100 South Georgia
 Derby, Kansas, 67037
 Phone (316) 788-2552
 Fax (316) 788-4408

City of Wichita
 Sedgwick County, Kansas

**SWS LINE NO. 1, STA 16+50.00 TO STA 22+39.93
 STORM WATER PLAN/PROFILE**

29th Street North from Oliver Street to Woodlawn Avenue
 Street, Decal Lane, and Storm Drainage Improvements

Project No. 472-82787 and 472-82355 Engr.: CRY Tech.: DAS, DIM
 Y&A Proj. No.: 96-035-002 Scale: 1"=20'(H) / 1"=5'(V)
 Date: April 1999 Sheet No. 22 of 34