
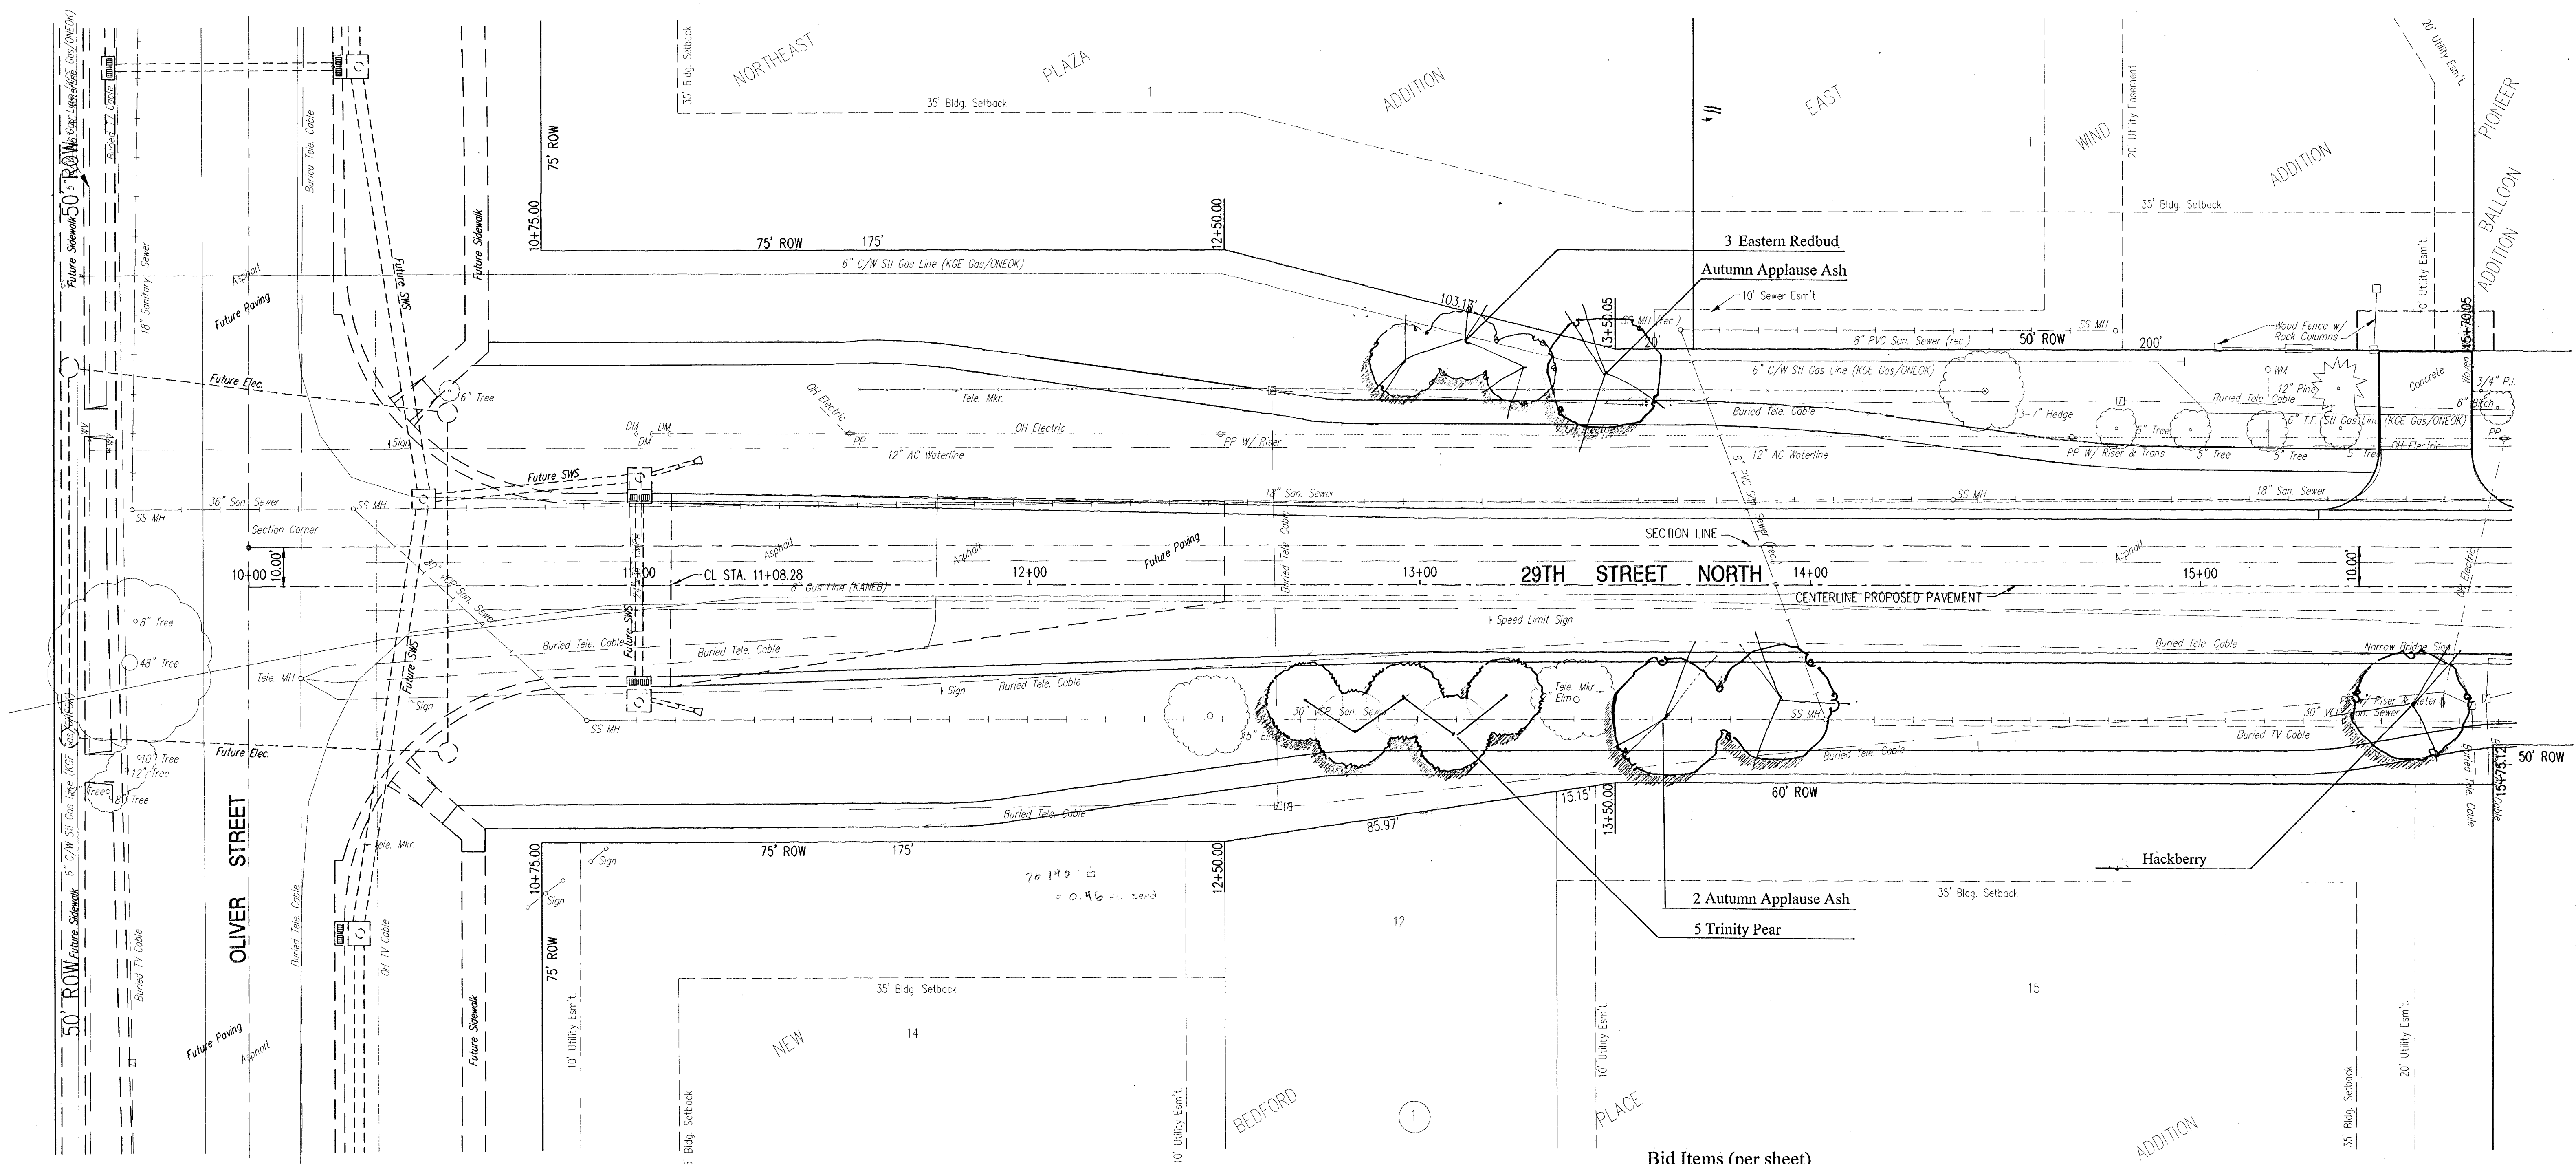
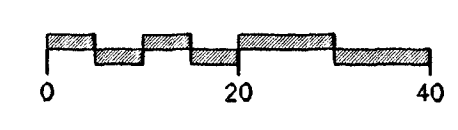


FHWA REGION NO.	STATE	PROJECT NO.	YEAR	SHEET NO.	TOTAL SHEETS
7	KANSAS	87 N-0137-01	99	45	94

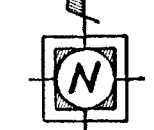

Bid Items (per sheet)

Qty	Botanical Name	Common Name	Size
3	Fraxinus americana	'Autumn Applause' Ash	2.5
1	Celtis occidentalis	Hackberry	2.0
3	Cercis canadensis	Eastern Redbud	1.5
5	Pyrus calleryana	'Trinity' Pear	1.5
Seeding	Turf type tall fescue		0.46 acres

YOUNG & ASSOCIATES, P.A.
 Civil and Environmental Engineers
 100 South George
 Derby, Kansas 67037
 Tel: (913) 788-2552
 Fax: (913) 788-4468

City of Wichita
 Sedgwick County, Kansas
 CL STA. 11+08.28 TO 15+25.00
 LANDSCAPE PLAN

29th Street North from Oliver Street to Woodlawn Avenue
 Street, Decel Lane, and Storm Drainage Improvements

Project No.: 96-035-002
 Date: January 1998

Design:
 Tech:
 Sheet No. 45 of 94

FILE: D:\BDDI\DWG.DWG DATE: 1-17-99 ACCT: WICHITA SCALE: 1"=20'