
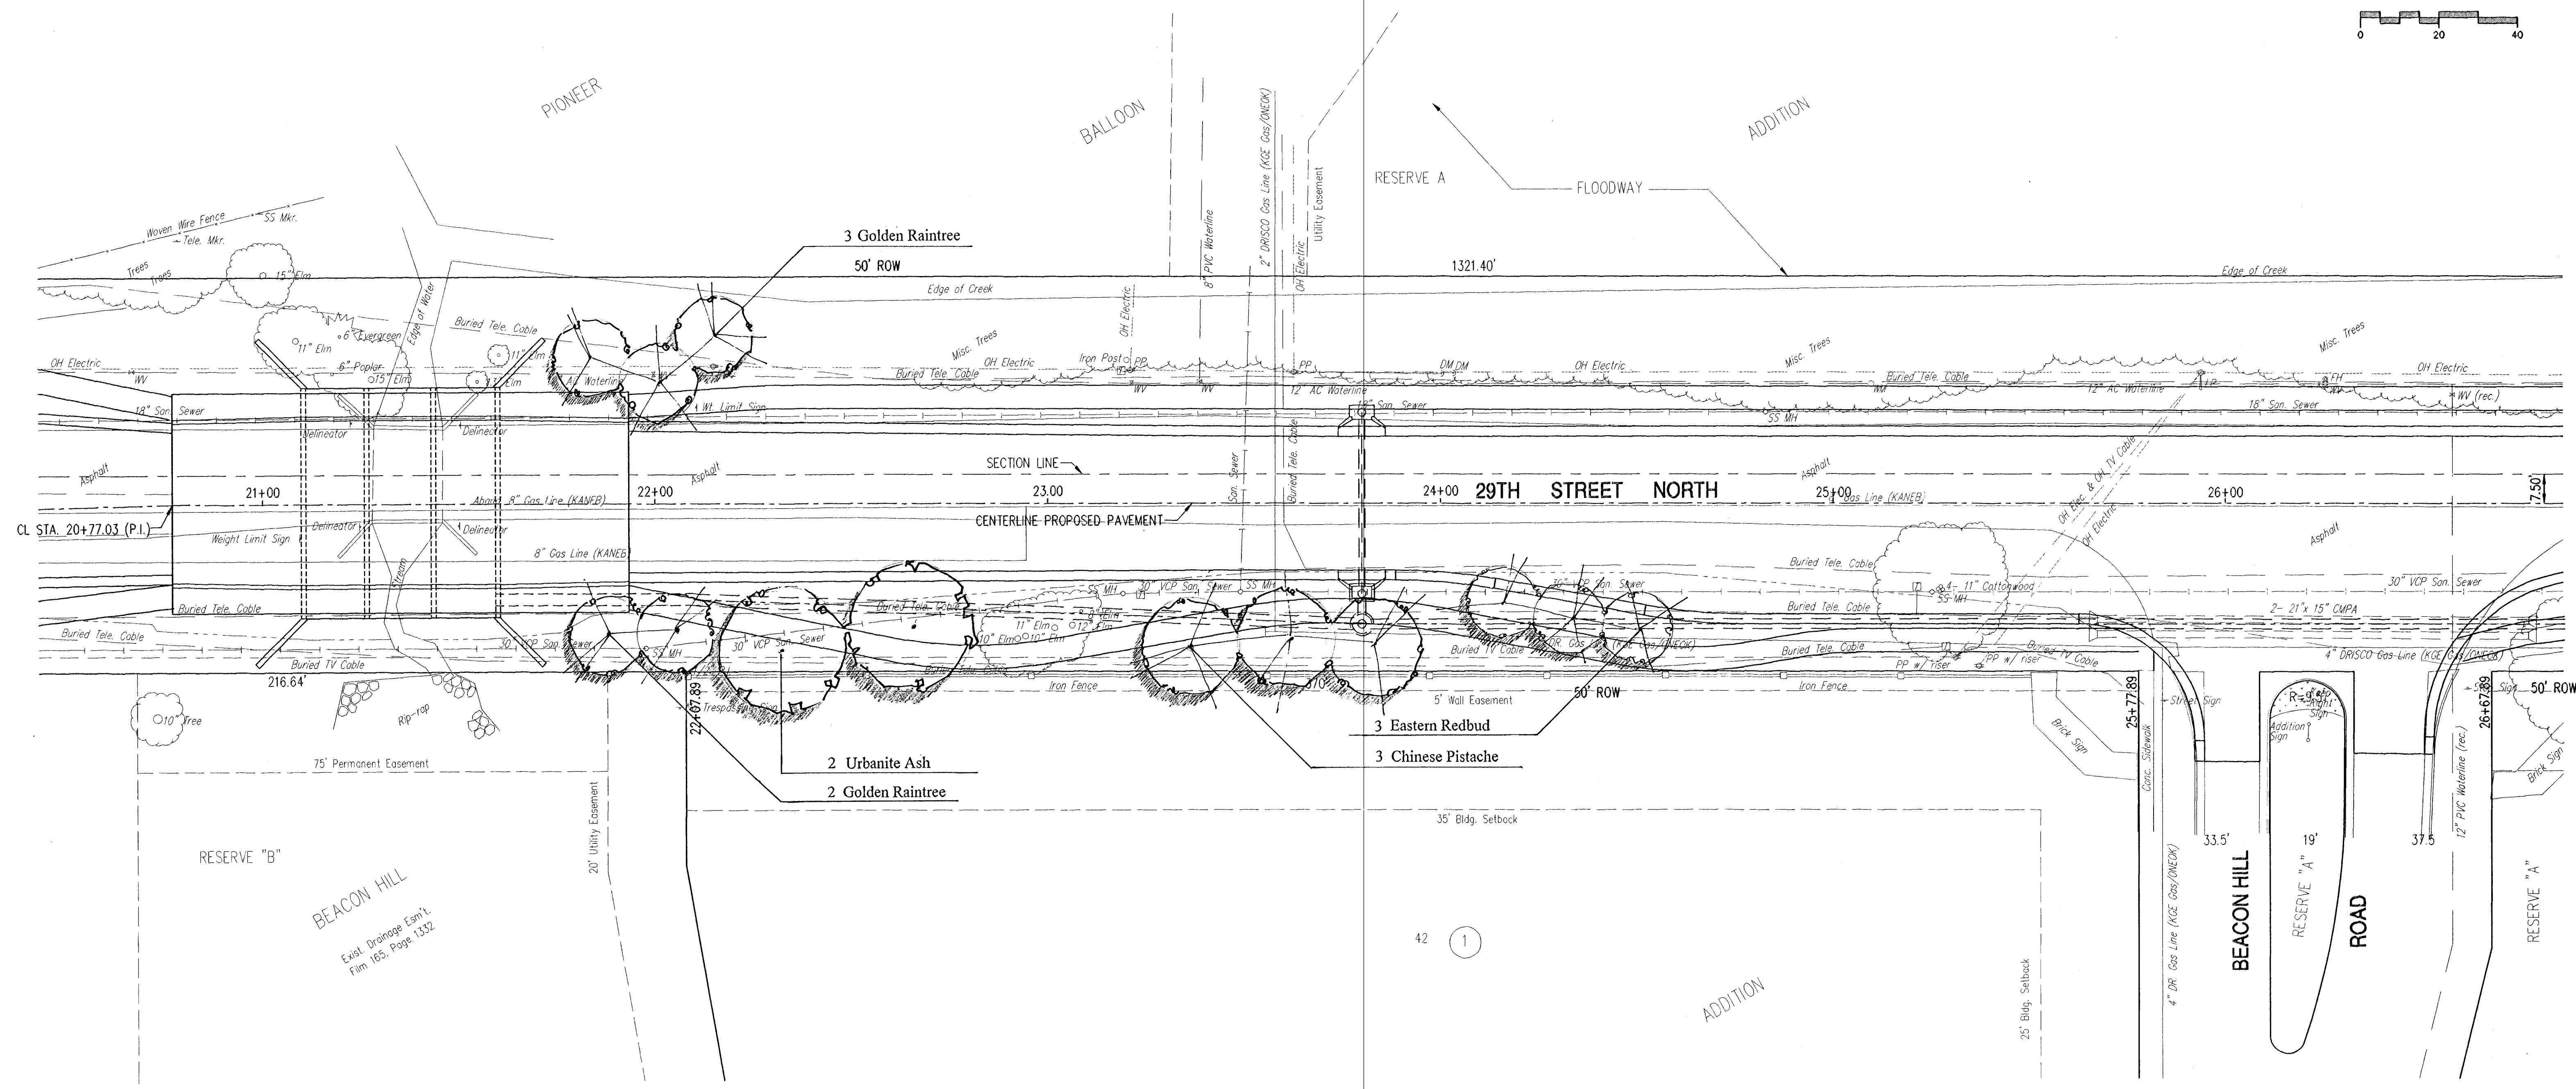
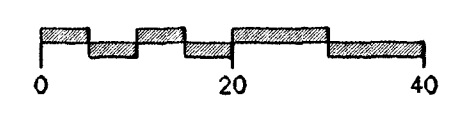


FHWA REGION NO.	STATE	PROJECT NO.	YEAR	SHEET NO.	TOTAL SHEETS
7	KANSAS	87 N-0137-01	93	47	94

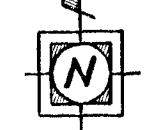

Bid Items (per sheet)

Qty	Botanical Name	Common Name	Size
2	Fraxinus pennsylvanica	'Urbanite' Ash	2.5
3	Cercis canadensis	Eastern Redbud	1.5
5	Koelreuteria paniculata	Goldenrain Tree	1.5
3	Pistache chinensis	Chinese Pistache	1.5
Seeding Turf type tall fescue			0.19 acres

YOUNG & ASSOCIATES, P.A.
 CIVIL AND ENVIRONMENTAL ENGINEERS

100 South Georgia
 Derby, Kansas, 67033
 Tel: (316) 788-2552
 Fax: (316) 788-4428

City of Wichita
 Sedgwick County, Kansas

**CL STA. 20+77.03 TO 26+22.71
 LANDSCAPE PLAN**

29th Street North from Oliver Street to Woodlawn Avenue
 Street, Decal Lane, and Storm Drainage Improvements

Project No.: 96-035-002	Design:
Date: January 1998	Tech.:
Sheet No. 47 of 94	

FILE: I:\kansas\87n\p137\87n.dwg PLOT: 1-17-98 DATE: 1-17-98