
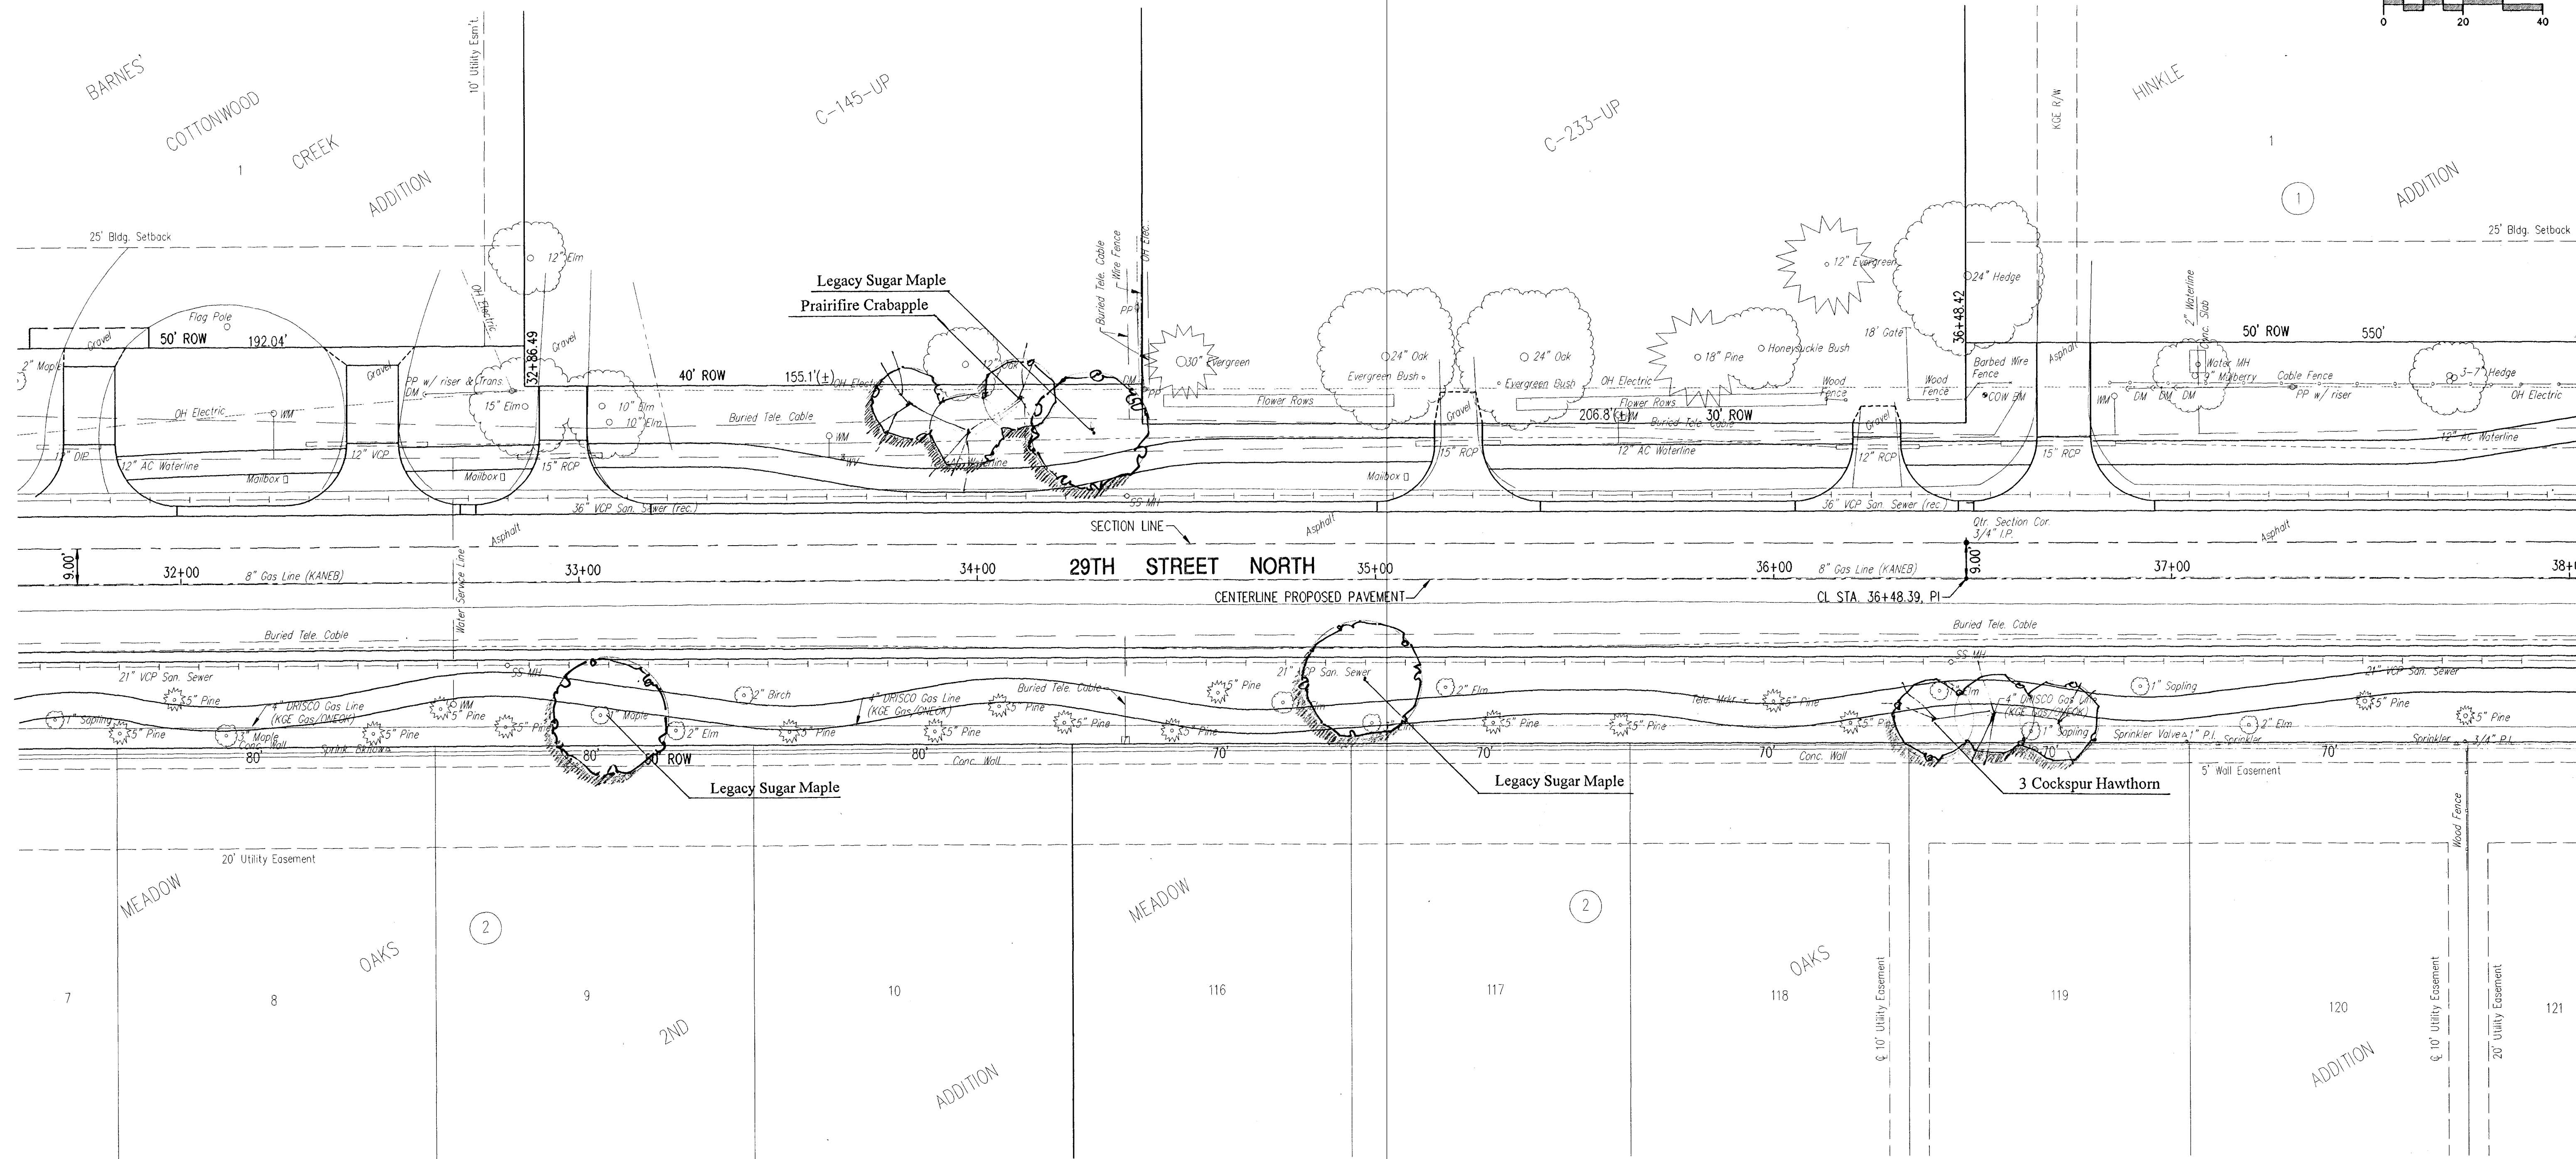
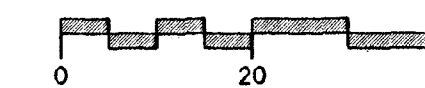


FEMA REGION NO.	STATE	PROJECT NO.	YEAR	SHEET NO.	TOTAL SHEETS
7	KANSAS	87 N-0137-01	99	49	94

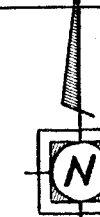

Bid Items (per sheet)

Qty	Botanical Name	Common Name	Size
3	<i>Acer sacarum</i> 'Legacy'	Legacy Sugar Maple	2.5
3	<i>Crataegus crusgalli</i> var. <i>inermis</i>	Cockspur Thornless Hawthorn	1.5
3	<i>Malus</i> spp	'Prairifire' Crabapple	1.5
Seeding	Turf type tall fescue		0.37 acres

YOUNG & ASSOCIATES, P.A.
 CIVIL AND ENVIRONMENTAL ENGINEERS
 100 South George
 City, Kansas, 67101
 Tel: (316) 788-2552
 Fax: (316) 788-4408

City of Wichita
 Sedgwick County, Kansas
 CL STA. 32+00 TO 37+75
 LANDSCAPE PLAN

29th Street North from Oliver Street to Woodlawn Avenue
 Street, Decel Lane, and Storm Drainage Improvements

Project No.: 96-035-002
 Date: January 1998

Design:
 Tech.:
 Sheet No. 49 of 94