
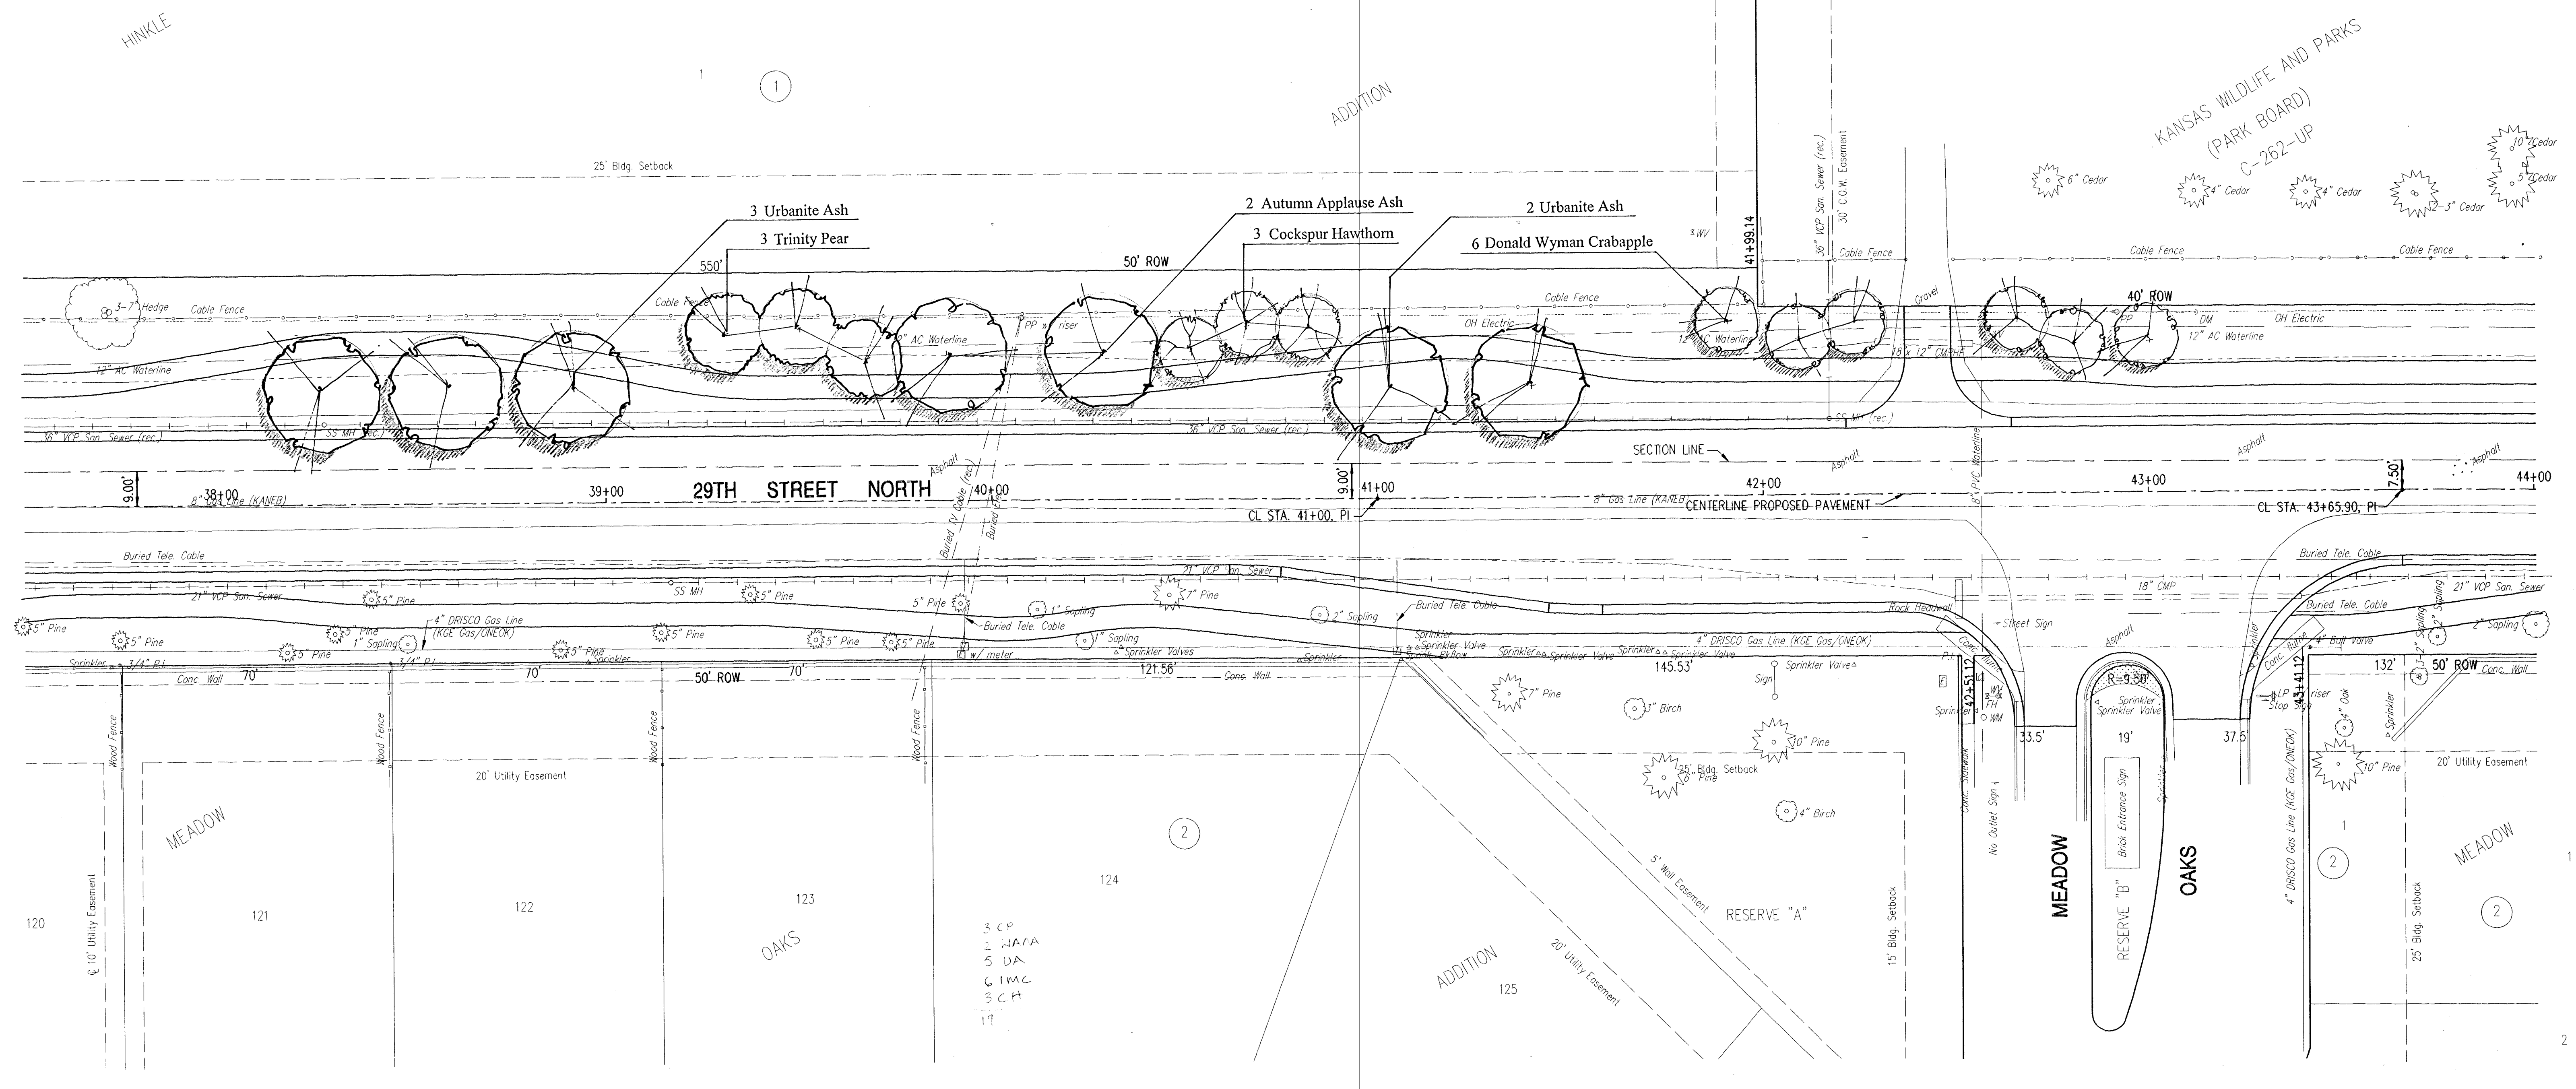
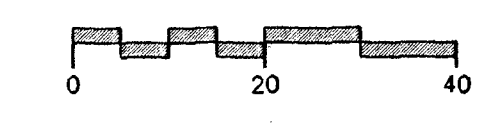


FHWA REGION NO.	STATE	PROJECT NO.	YEAR	SHEET NO.	TOTAL SHEETS
7	KANSAS	87 N-0137-01	99	50	94

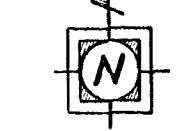

Bid Items (per sheet)

Qty	Botanical Name	Common Name	Size
2	Fraxinus americana	'Autumn Applause' Ash	2.5
5	Fraxinus pennsylvanica	'Urbanite' Ash	2.5
3	Crataegus crusgalli var. inermis	Cocksaur Thornless Hawthorn	1.5
6	Malus spp	'Donald Wyman' Crabapple	1.5
3	Pyrus calleryana	'Trinity' Pear	1.5
Seeding	Turf type tall fescue		0.42 acres

YOUNG & ASSOCIATES, P.A.
 CIVIL AND ENVIRONMENTAL ENGINEERS
 100 South George
 Derby, Kansas, 67037
 Tel: (316) 788-2552
 Fax: (316) 788-4408

City of Wichita
 Sedgewick County, Kansas

CL STA. 37+75 TO 43+65.90
 LANDSCAPE PLAN

29th Street North from Oliver Street to Woodlawn Avenue
 Street, Decal Lane, and Storm Drainage Improvements

Project No.: 96-035-002
 Date: January 1998

Design:
 Tech.:
 Sheet No. 50 of 94

DATE: 1-19-98
 DRAWN BY: J.L.
 CHECKED BY: J.L.
 PROJECT NO.: 96-035-002