


FHWA REGION NO.	STATE	PROJECT NO.	YEAR	SHEET NO.	TOTAL SHEETS
7	KANSAS	87 N-0137-01	99	54	79

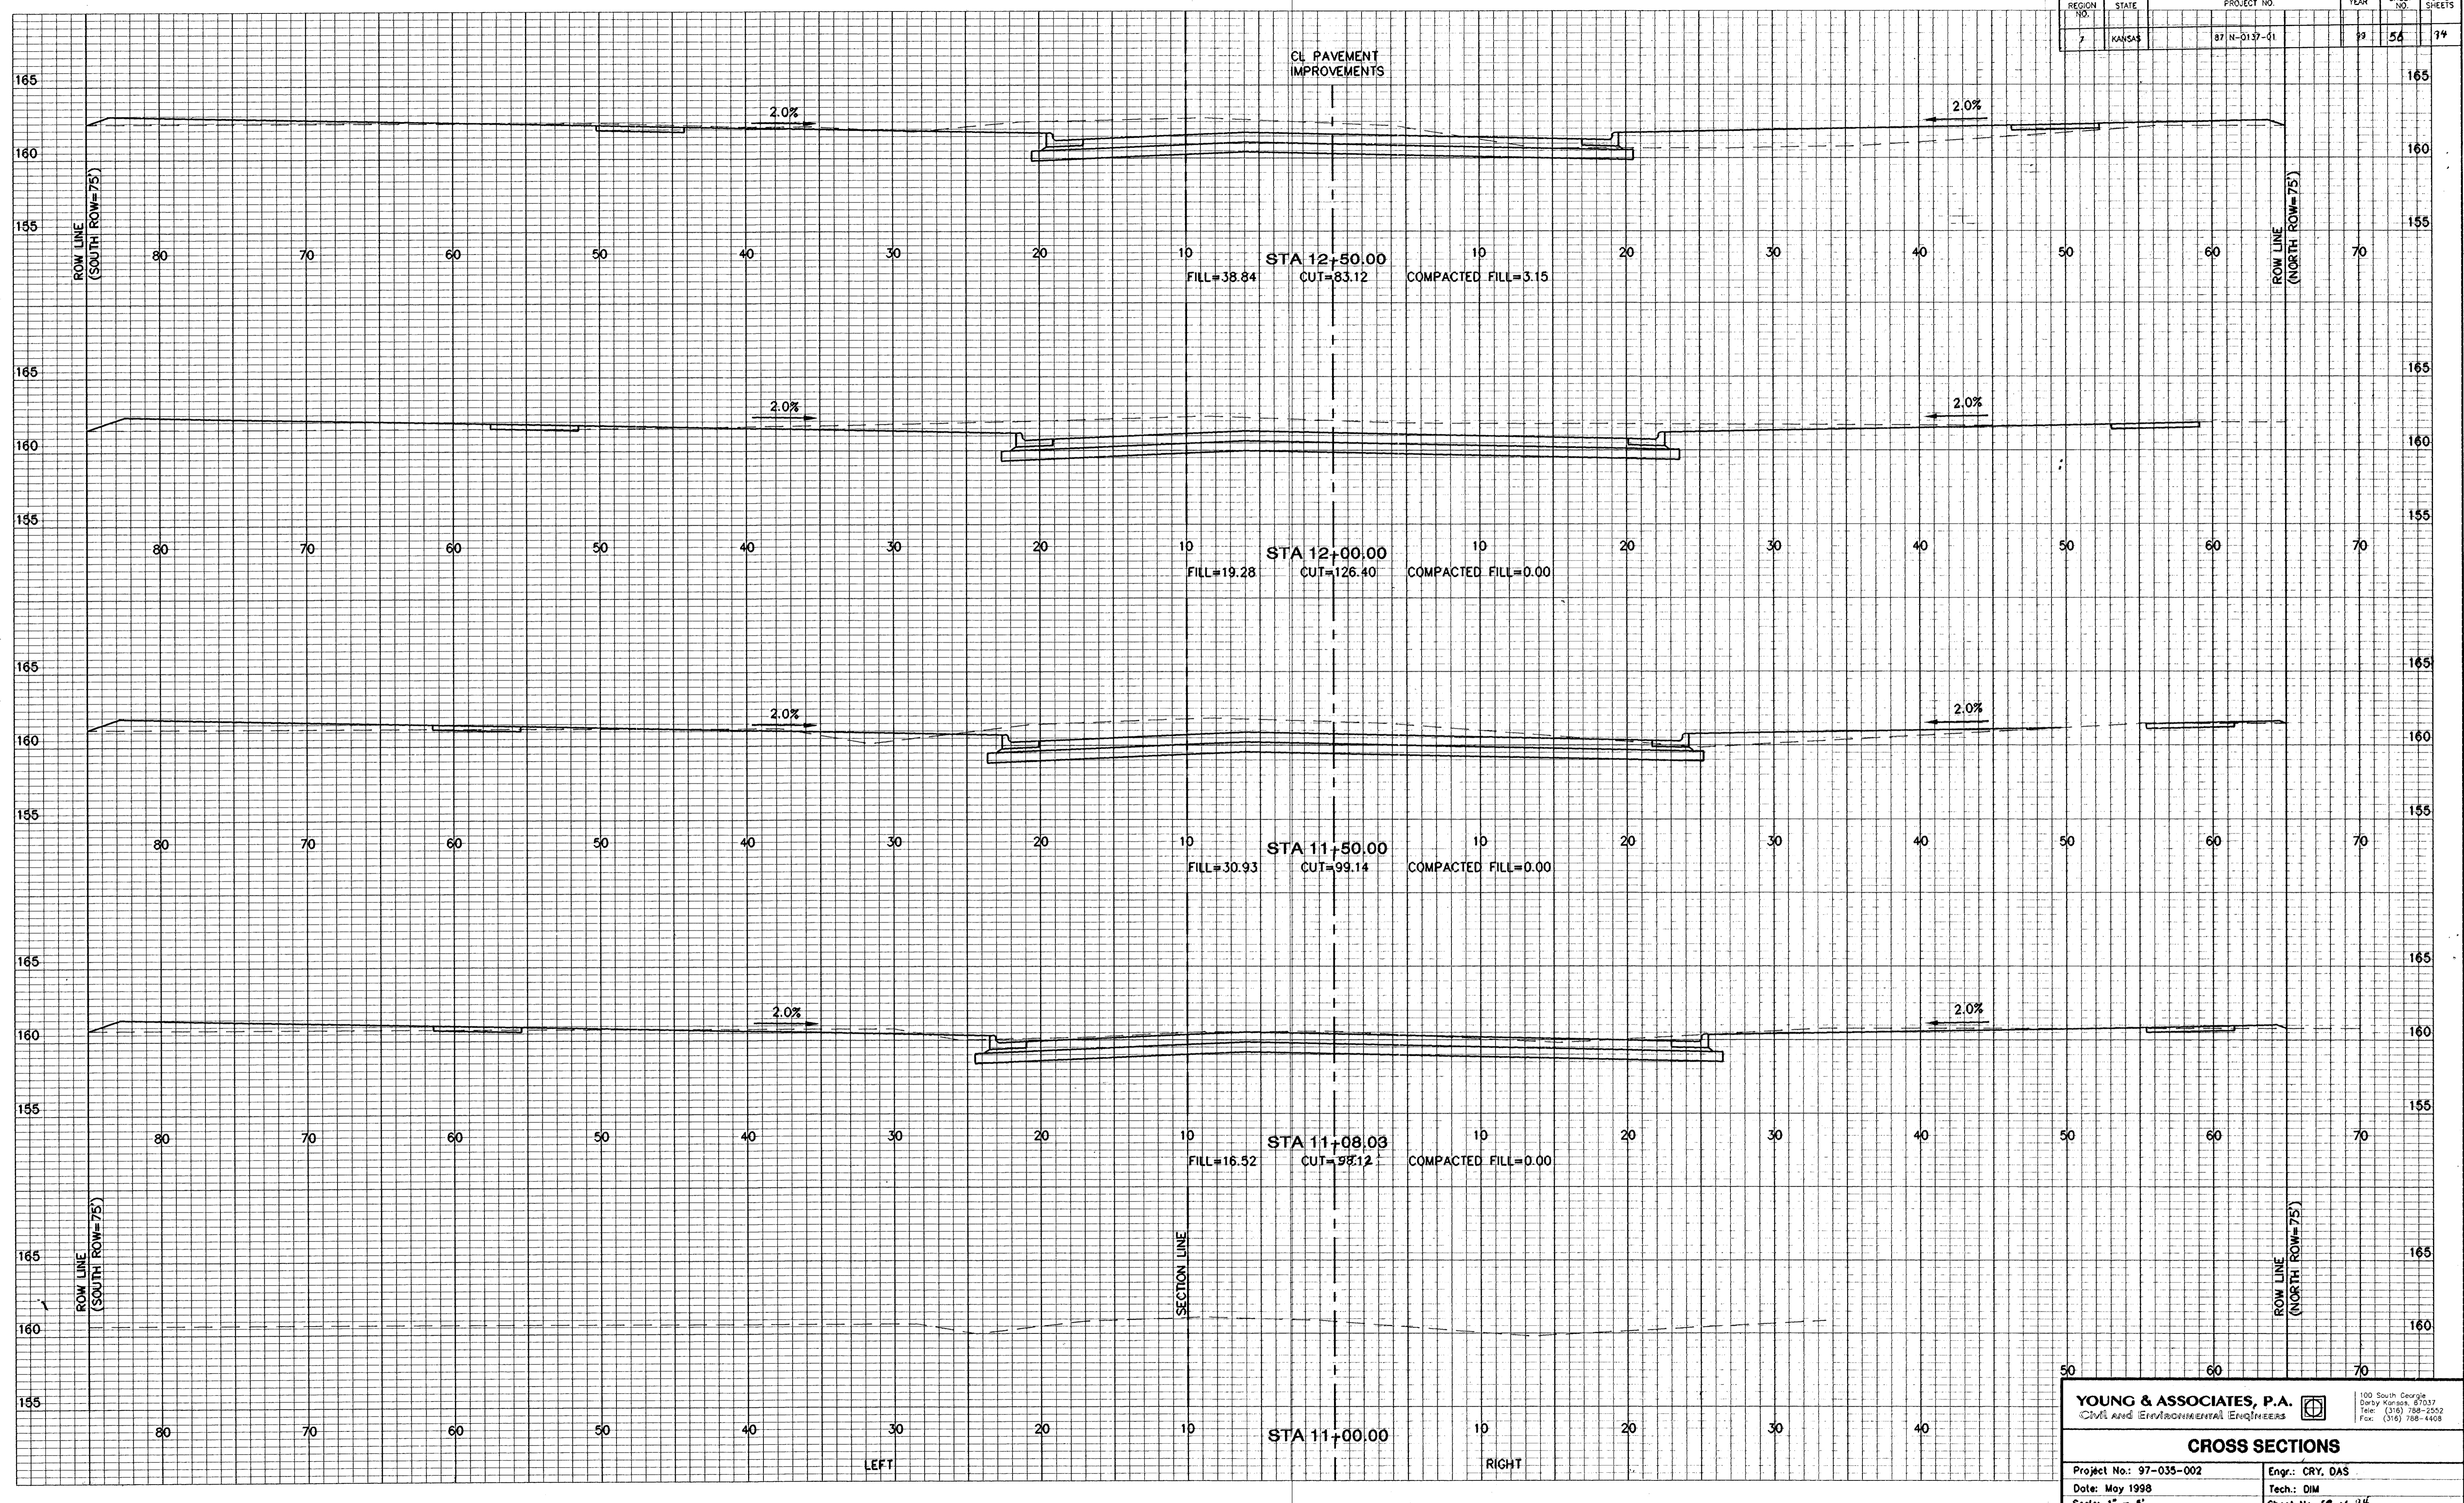

YOUNG & ASSOCIATES, P.A.
 CIVIL AND ENVIRONMENTAL ENGINEERS

100 South George
 Derby, Kansas 67037
 Tel: (316) 788-2552
 Fax: (316) 788-4408

CROSS SECTIONS

Project No.: 97-035-002	Engr.: CRY, DAS
Date: May 1998	Tech: DIM
Scale: 1" = 5'	Sheet No. 16 of 14

FILE: A5E001.dwg PLOT: 5-27-98 ADMIN: R12 SCALE: 1"=5'