


FHWA REGION NO.	STATE	PROJECT NO.	YEAR	SHEET NO.	TOTAL SHEETS
7	KANSAS	87-N-2137-01	99	57	74

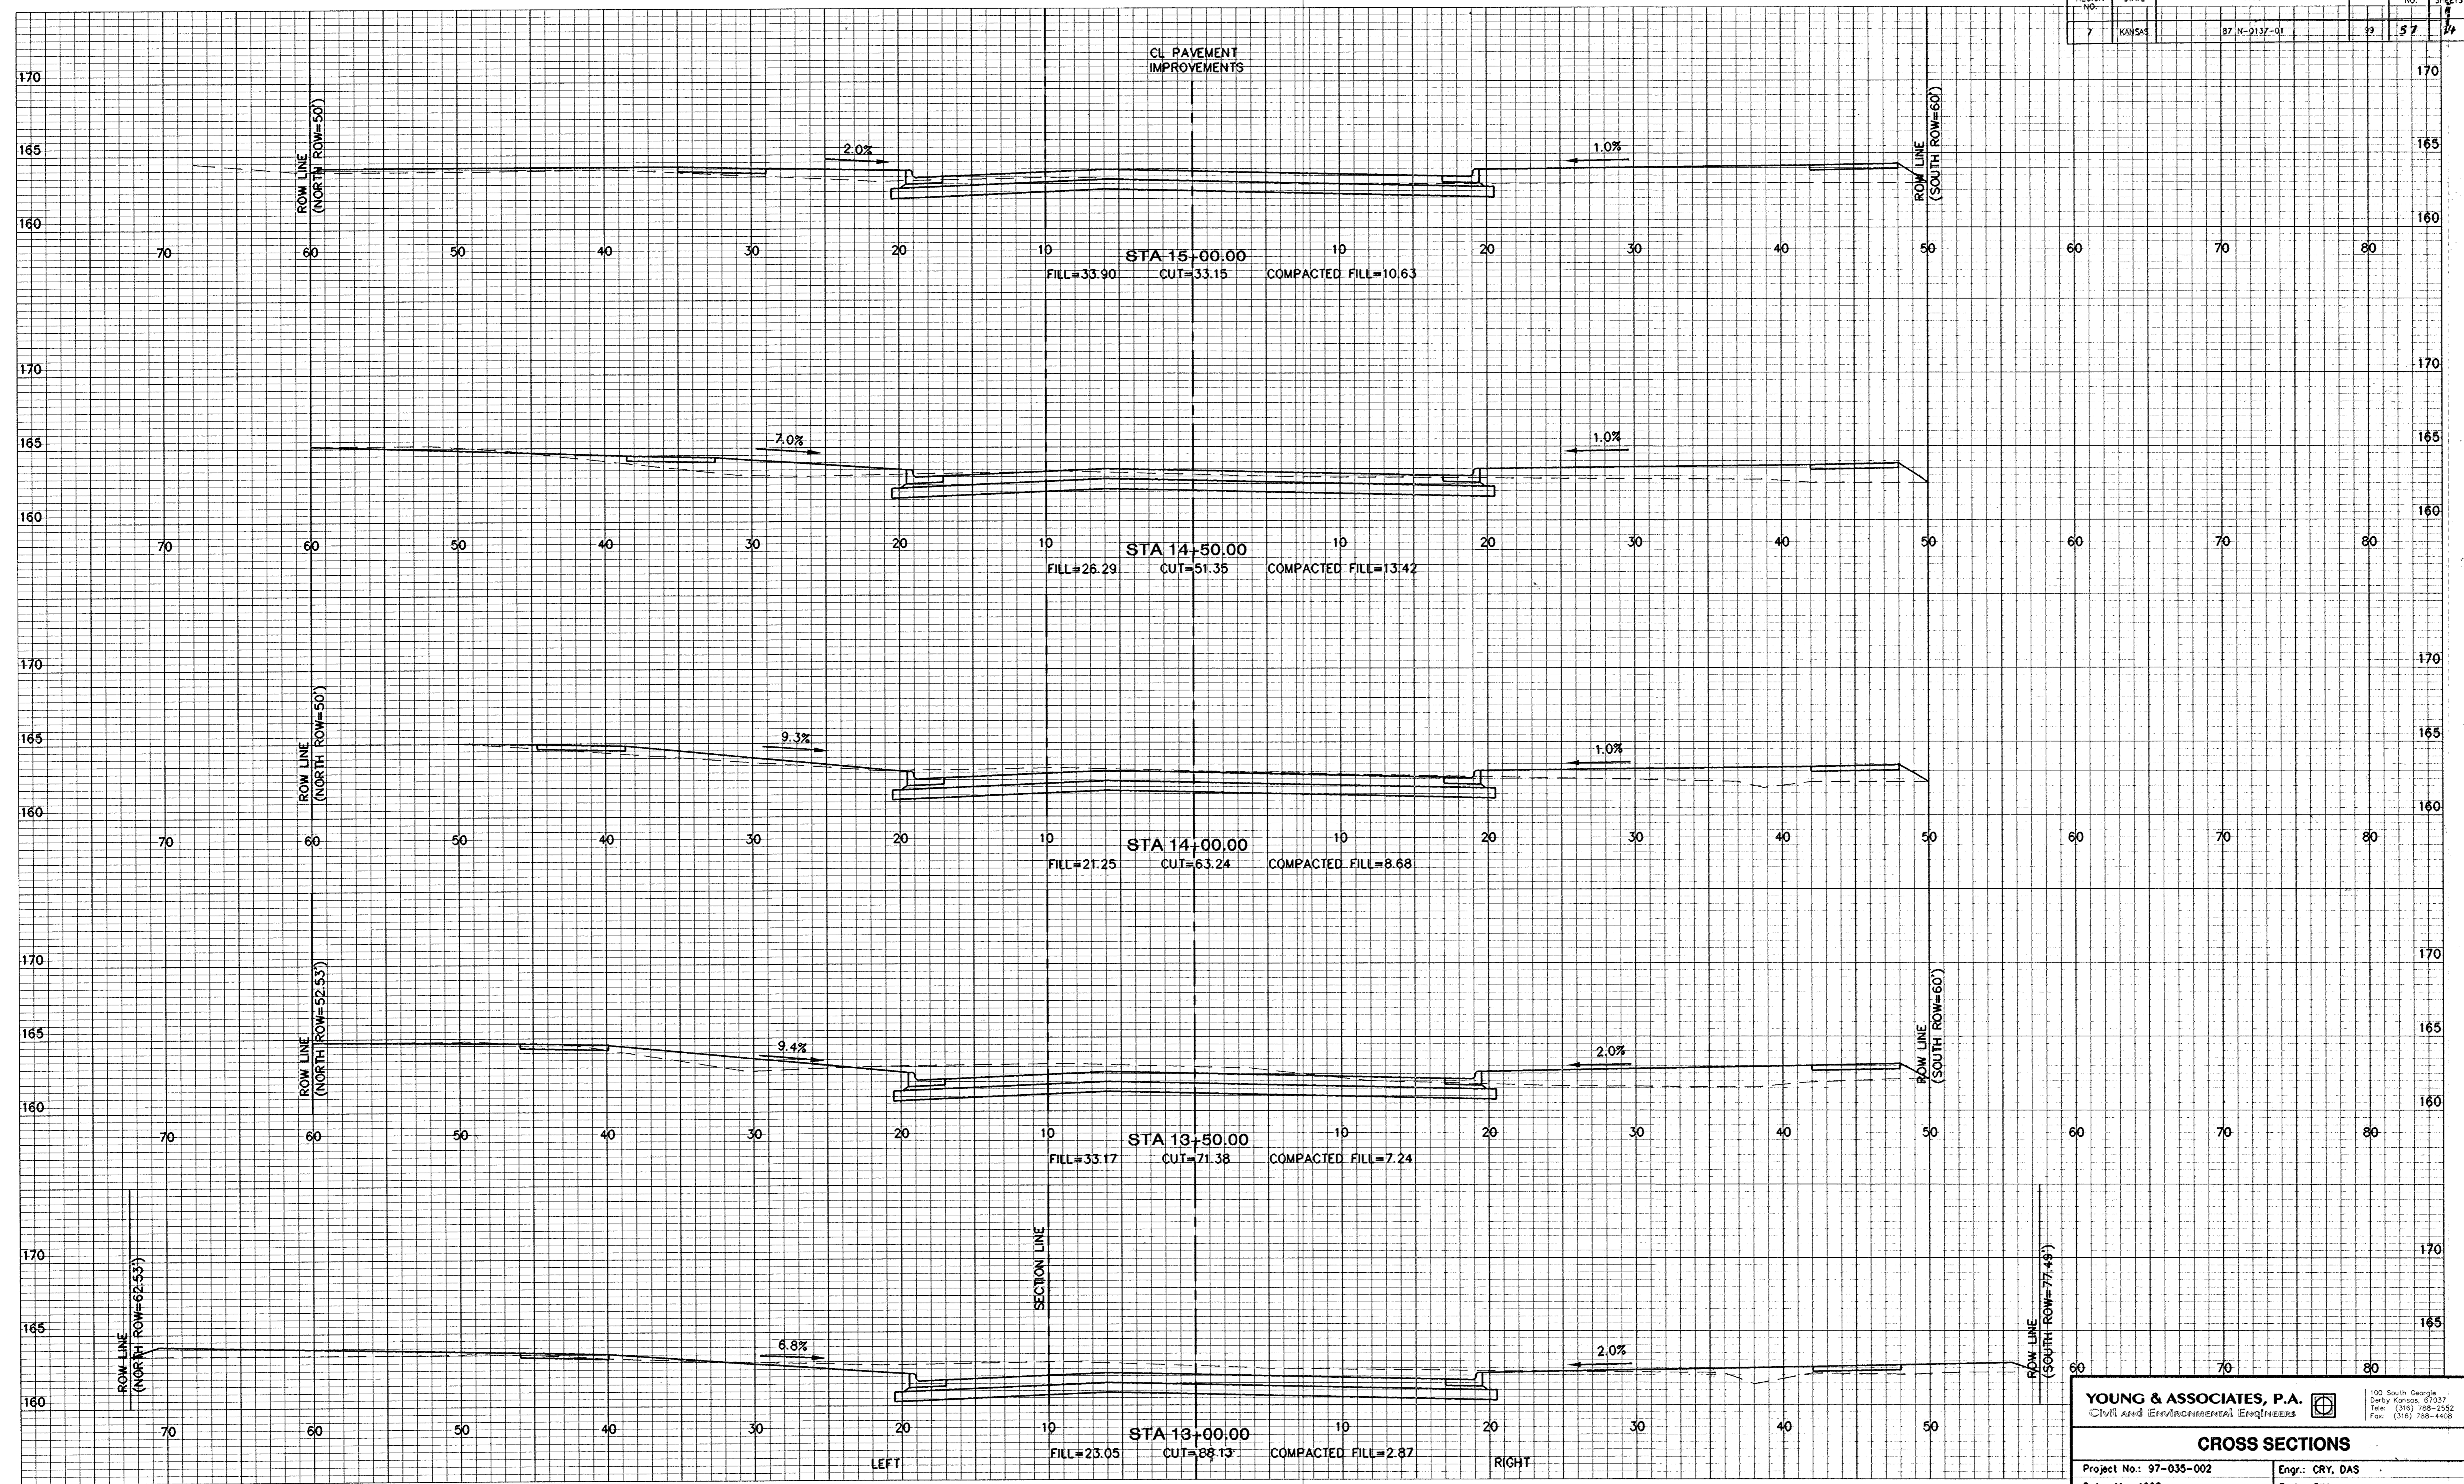

**YOUNG & ASSOCIATES, P.A.**  
 Civil and Environmental Engineers

100 South Georgia  
 Derby Kansas, 67037  
 Tel: (316) 768-2552  
 Fax: (316) 768-4408

**CROSS SECTIONS**

Project No.: 97-035-002      Engr.: CRY, DAS  
 Date: May 1998                Tech.: DIM  
 Scale: 1" = 5'                 Sheet No. 57 of 74

FILE: NS2172.dwg    PLOT: 5-27-98    ACADRAW: 12    SCALE: 1"=5'