


FHWA REGION NO.	STATE	PROJECT NO.	YEAR	SHEET NO.	TOTAL SHEETS
7	KANSAS	87 N-0137-01	99	53	14

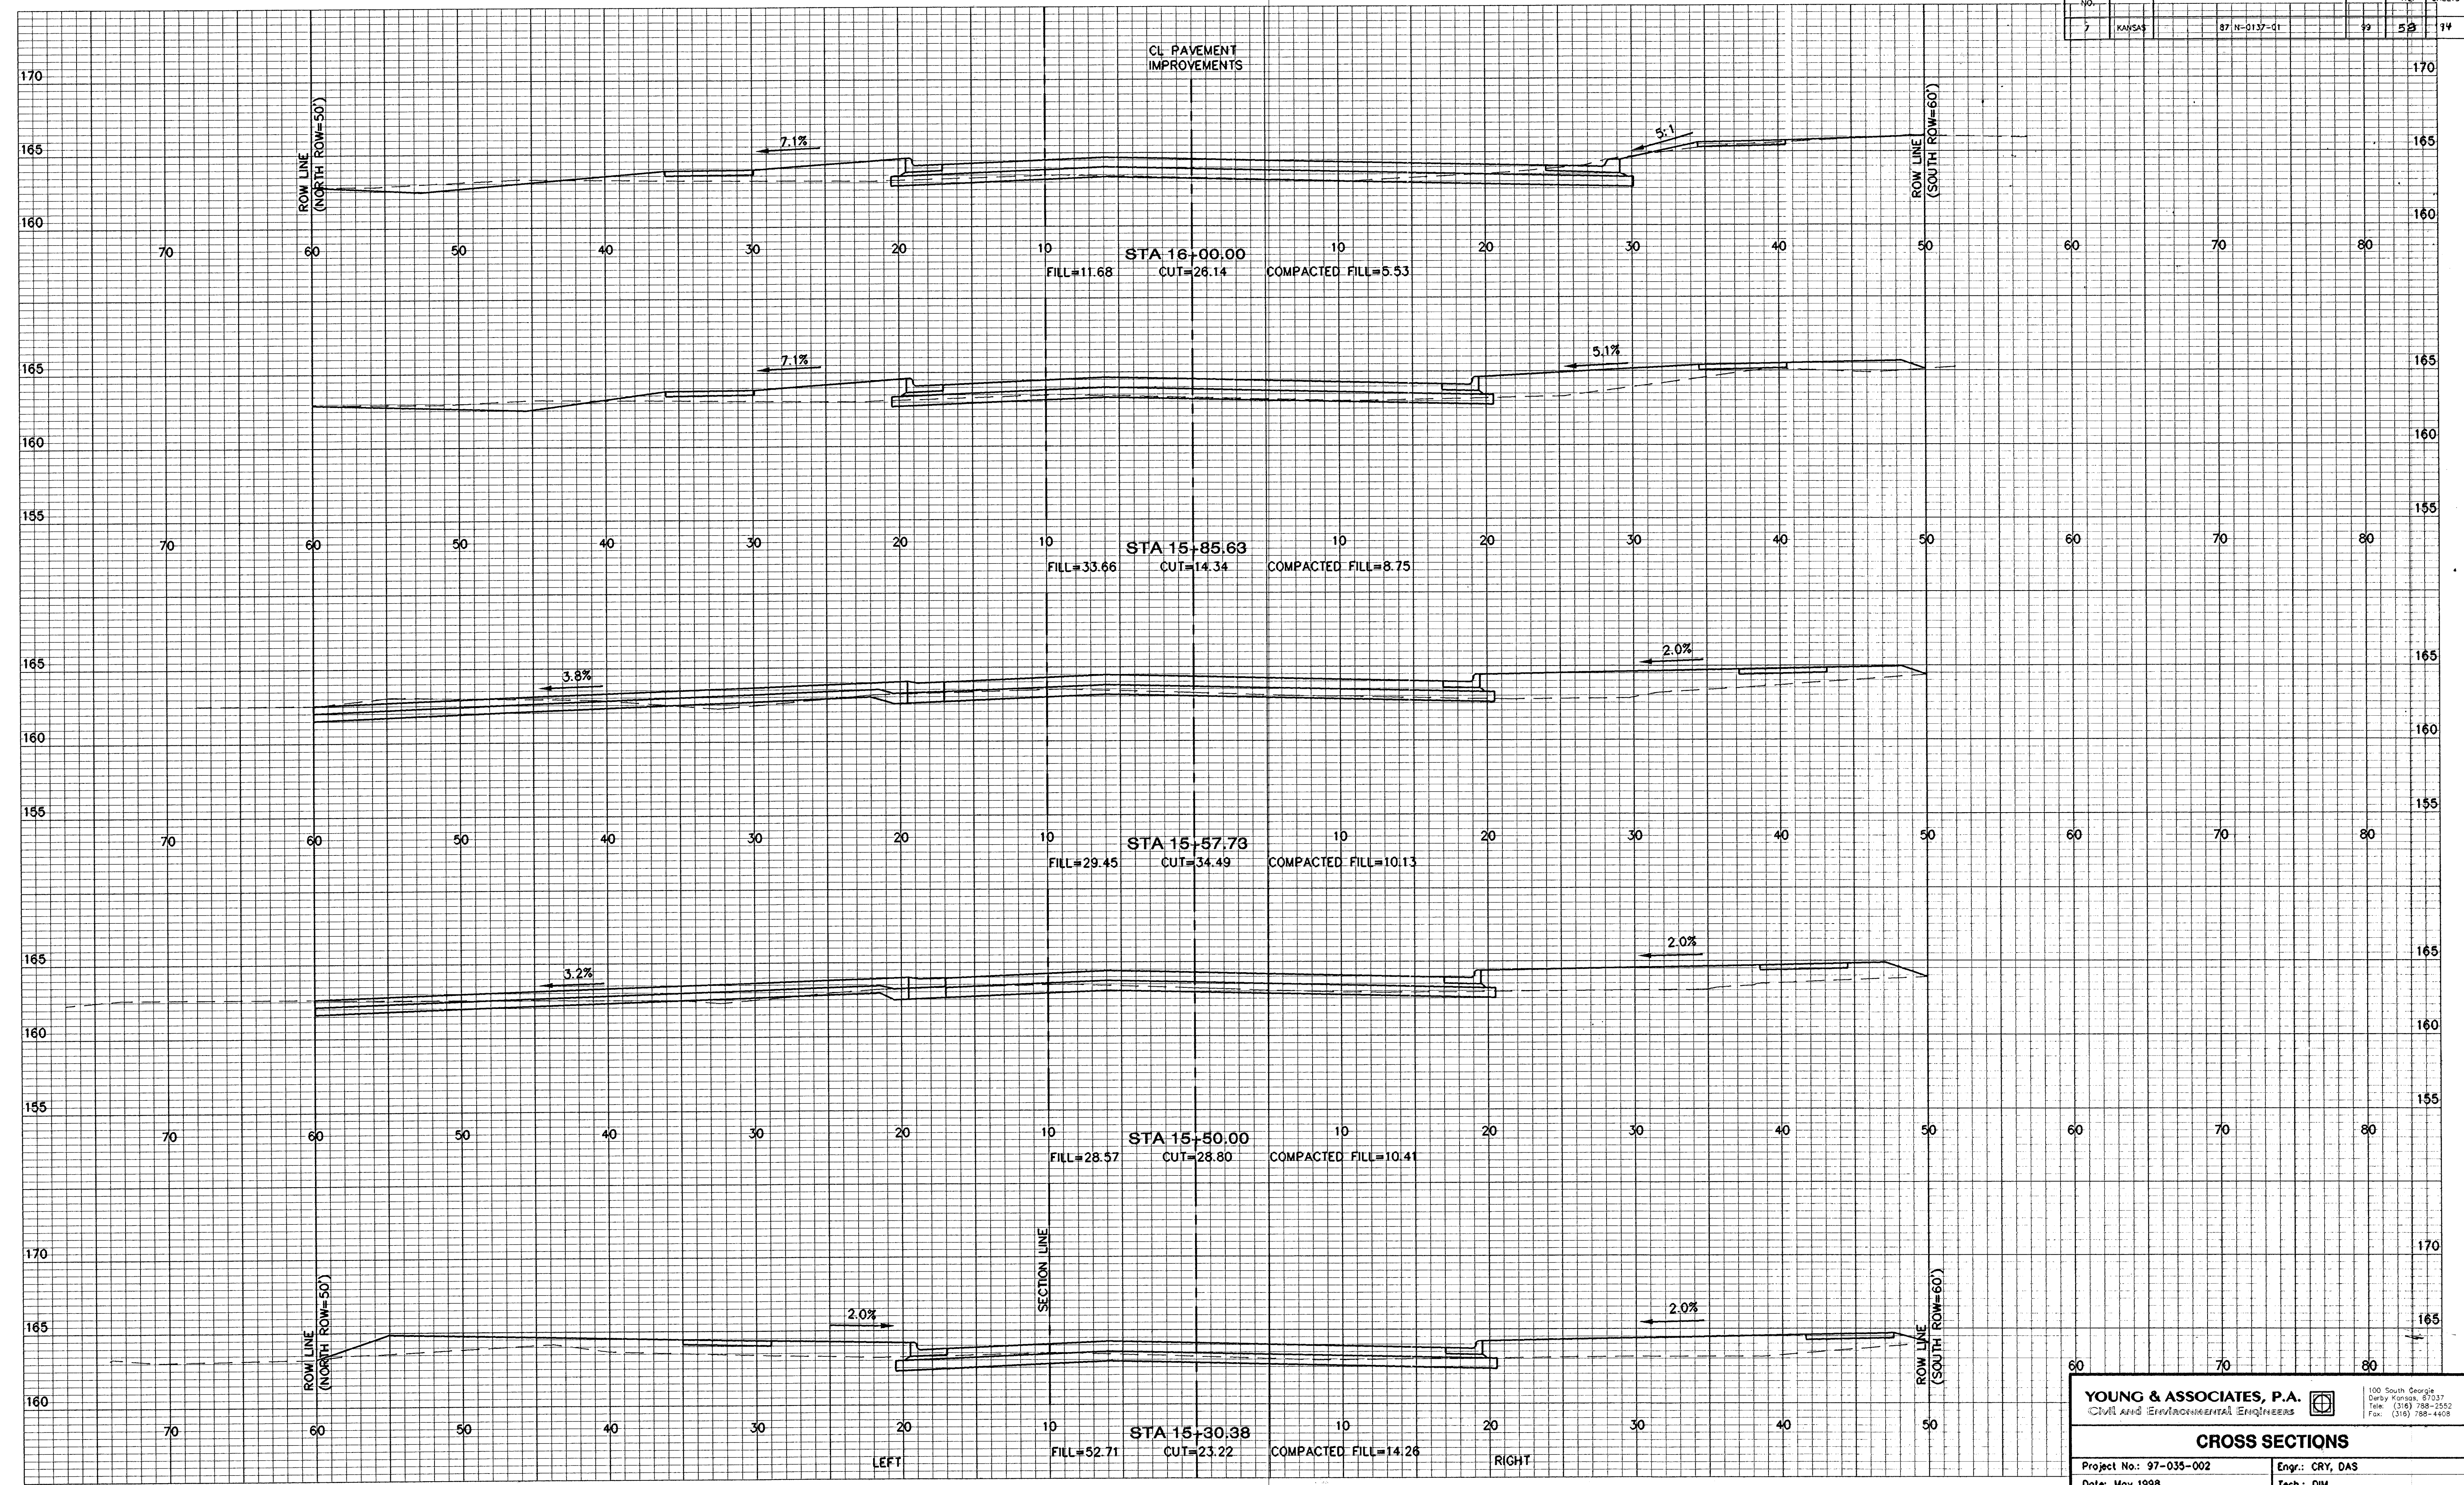

**YOUNG & ASSOCIATES, P.A.**  
 CIVIL AND ENVIRONMENTAL ENGINEERS

100 South Georgia  
 Derby, Kansas 67037  
 Tel: (316) 788-2552  
 Fax: (316) 788-4408

**CROSS SECTIONS**

Project No.: 97-035-002      Engr.: CRY, DAS  
 Date: May 1998                Tech.: DIM  
 Scale: 1" = 5'                 Sheet No. 53 of 14

FILE: KSC01.dwg    PLOT: 6-1-08    ACDWNN-12    SCALE: 1"=5'