


FHWA REGION NO.	STATE	PROJECT NO.	SHEET NO.	TOTAL SHEETS
7	KANSAS	87-N-2137-01	52	74

CL PAVEMENT IMPROVEMENTS

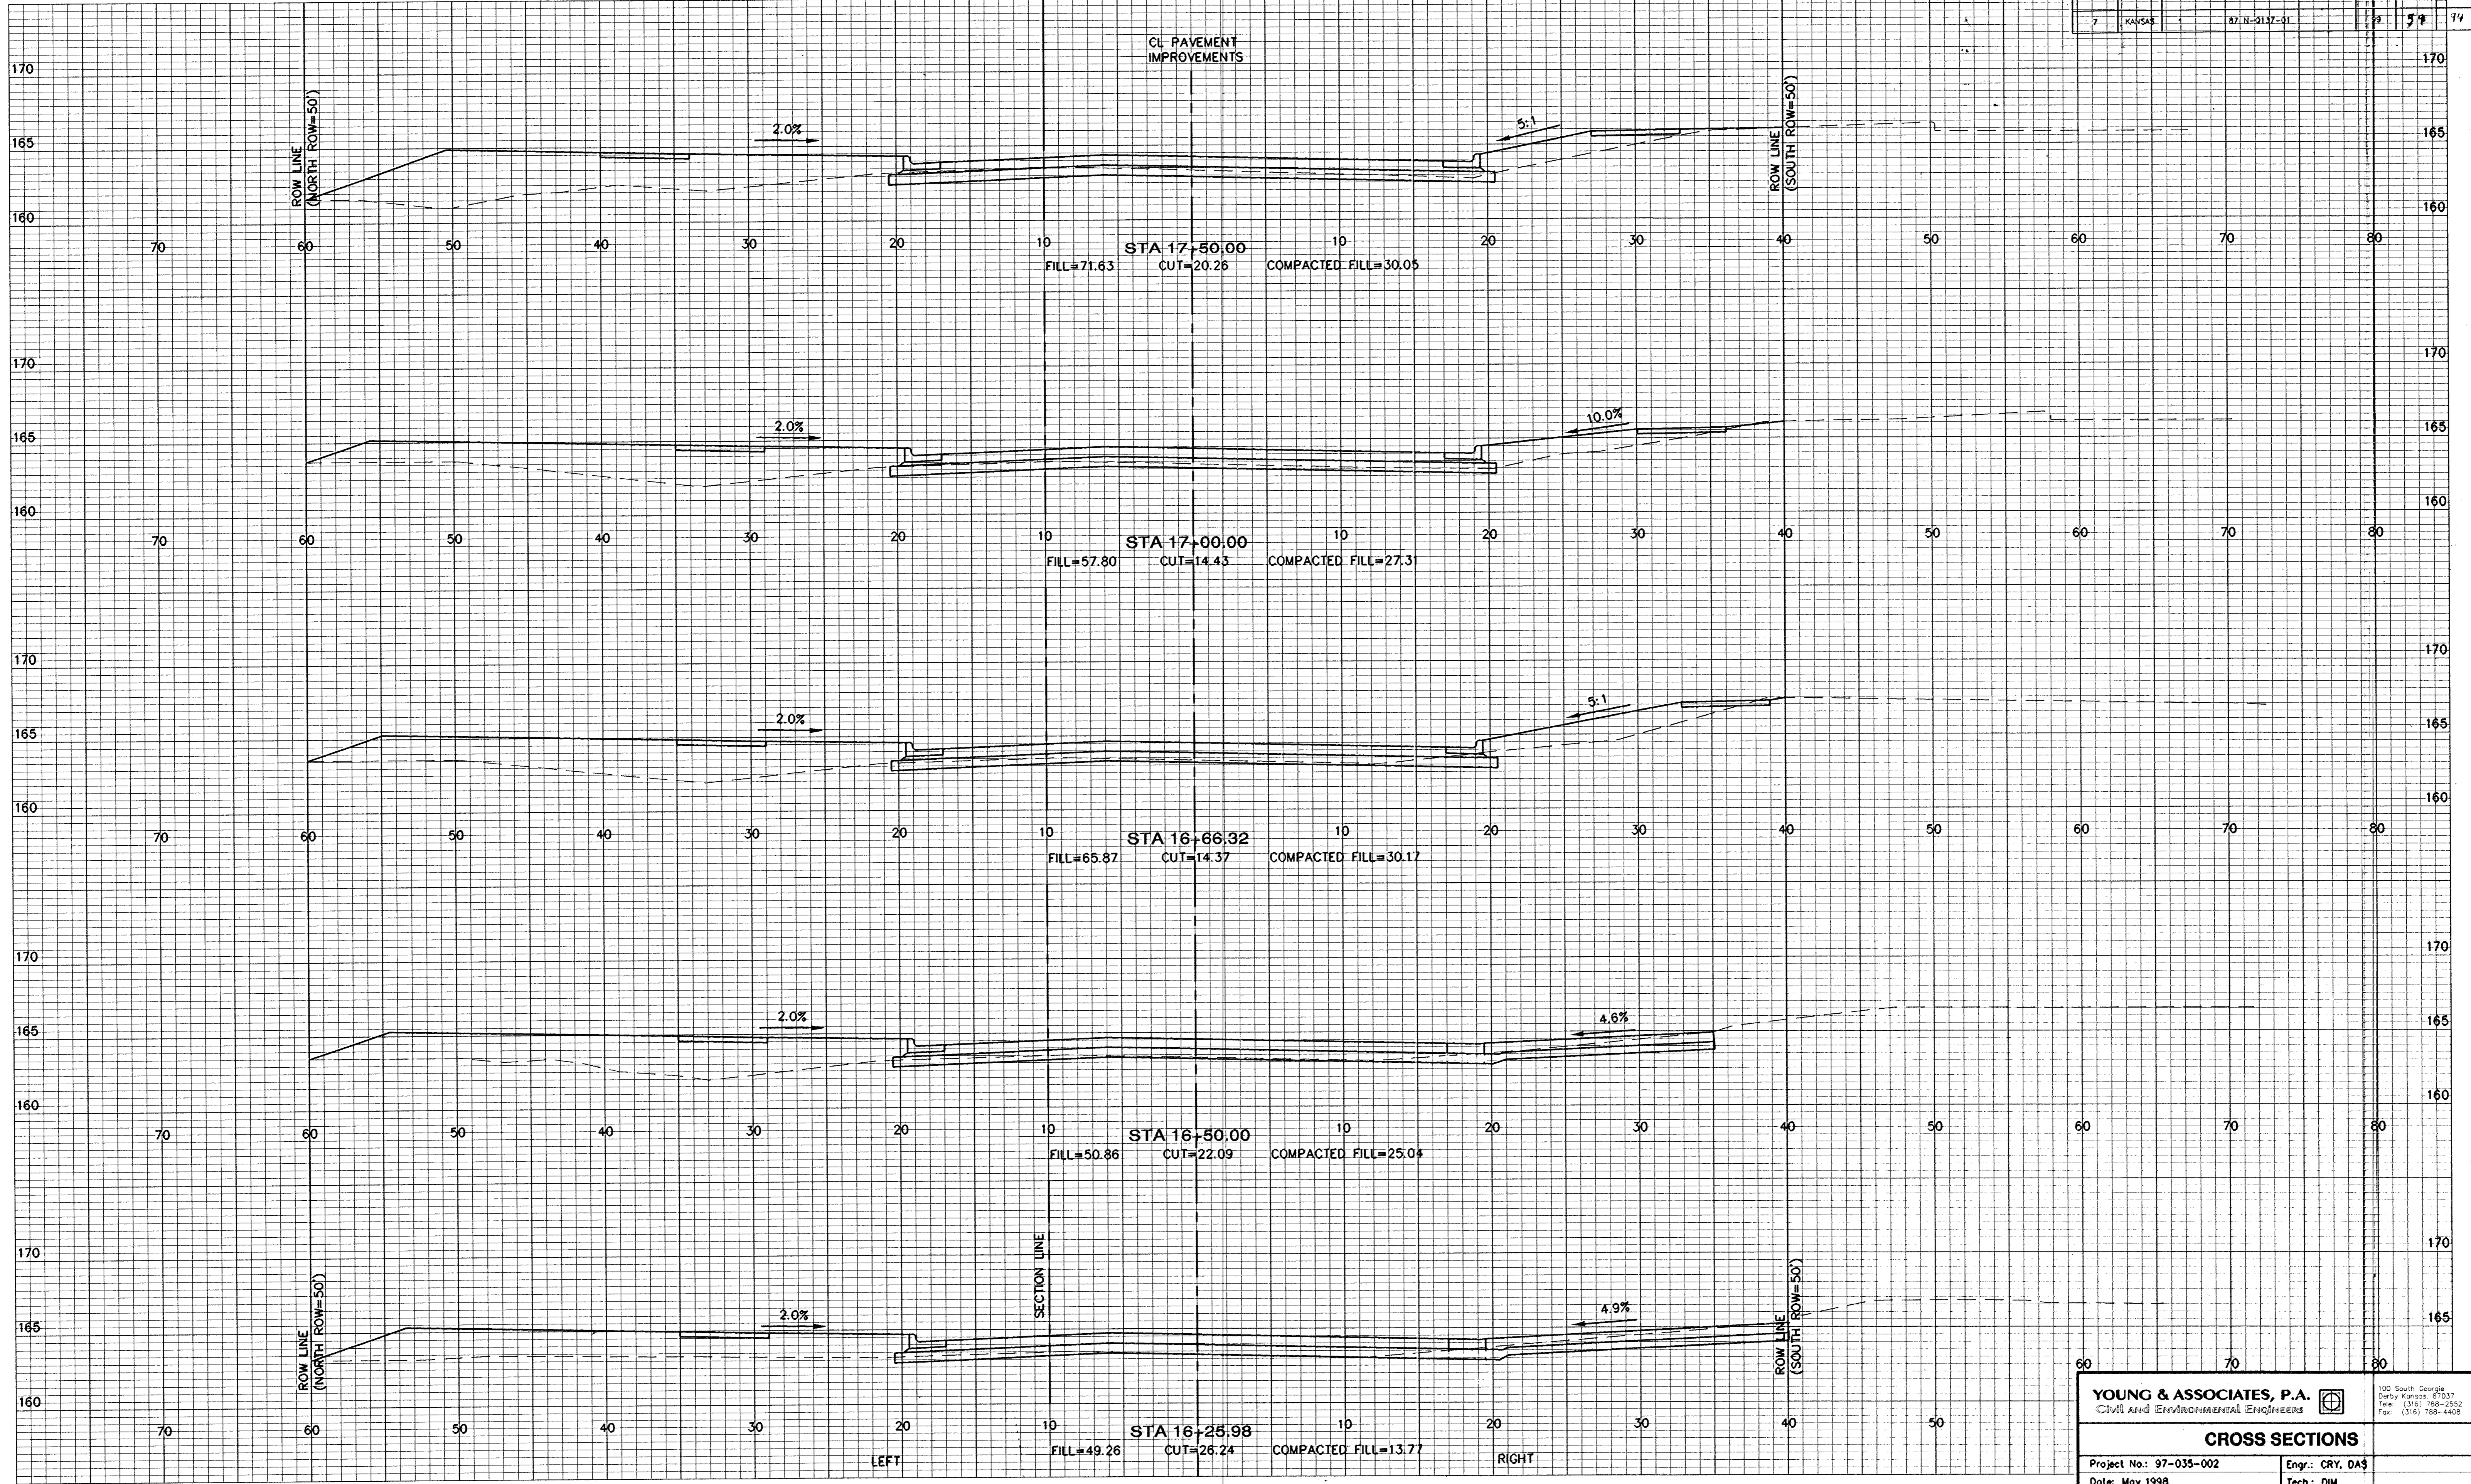

**YOUNG & ASSOCIATES, P.A.**  
 Civil and Environmental Engineers

100 South George  
 Derby Kansas, 67037  
 Phone: (316) 788-2552  
 Fax: (316) 788-4408

**CROSS SECTIONS**

Project No: 97-035-002	Engr: CRY, D.A.S.
Date: May 1998	Tech: DIM
Scale: 1" = 5'	Sheet No. 43 of 74

FILE: XSECT4.dwg PLOT: A-27-98 A-CADWIN 17:50:17