


FHWA REGION NO.	STATE	PROJECT NO.	YEAR	SHEET NO.	TOTAL SHEETS
7	KANSAS	97-N-0137-01	97	62	94

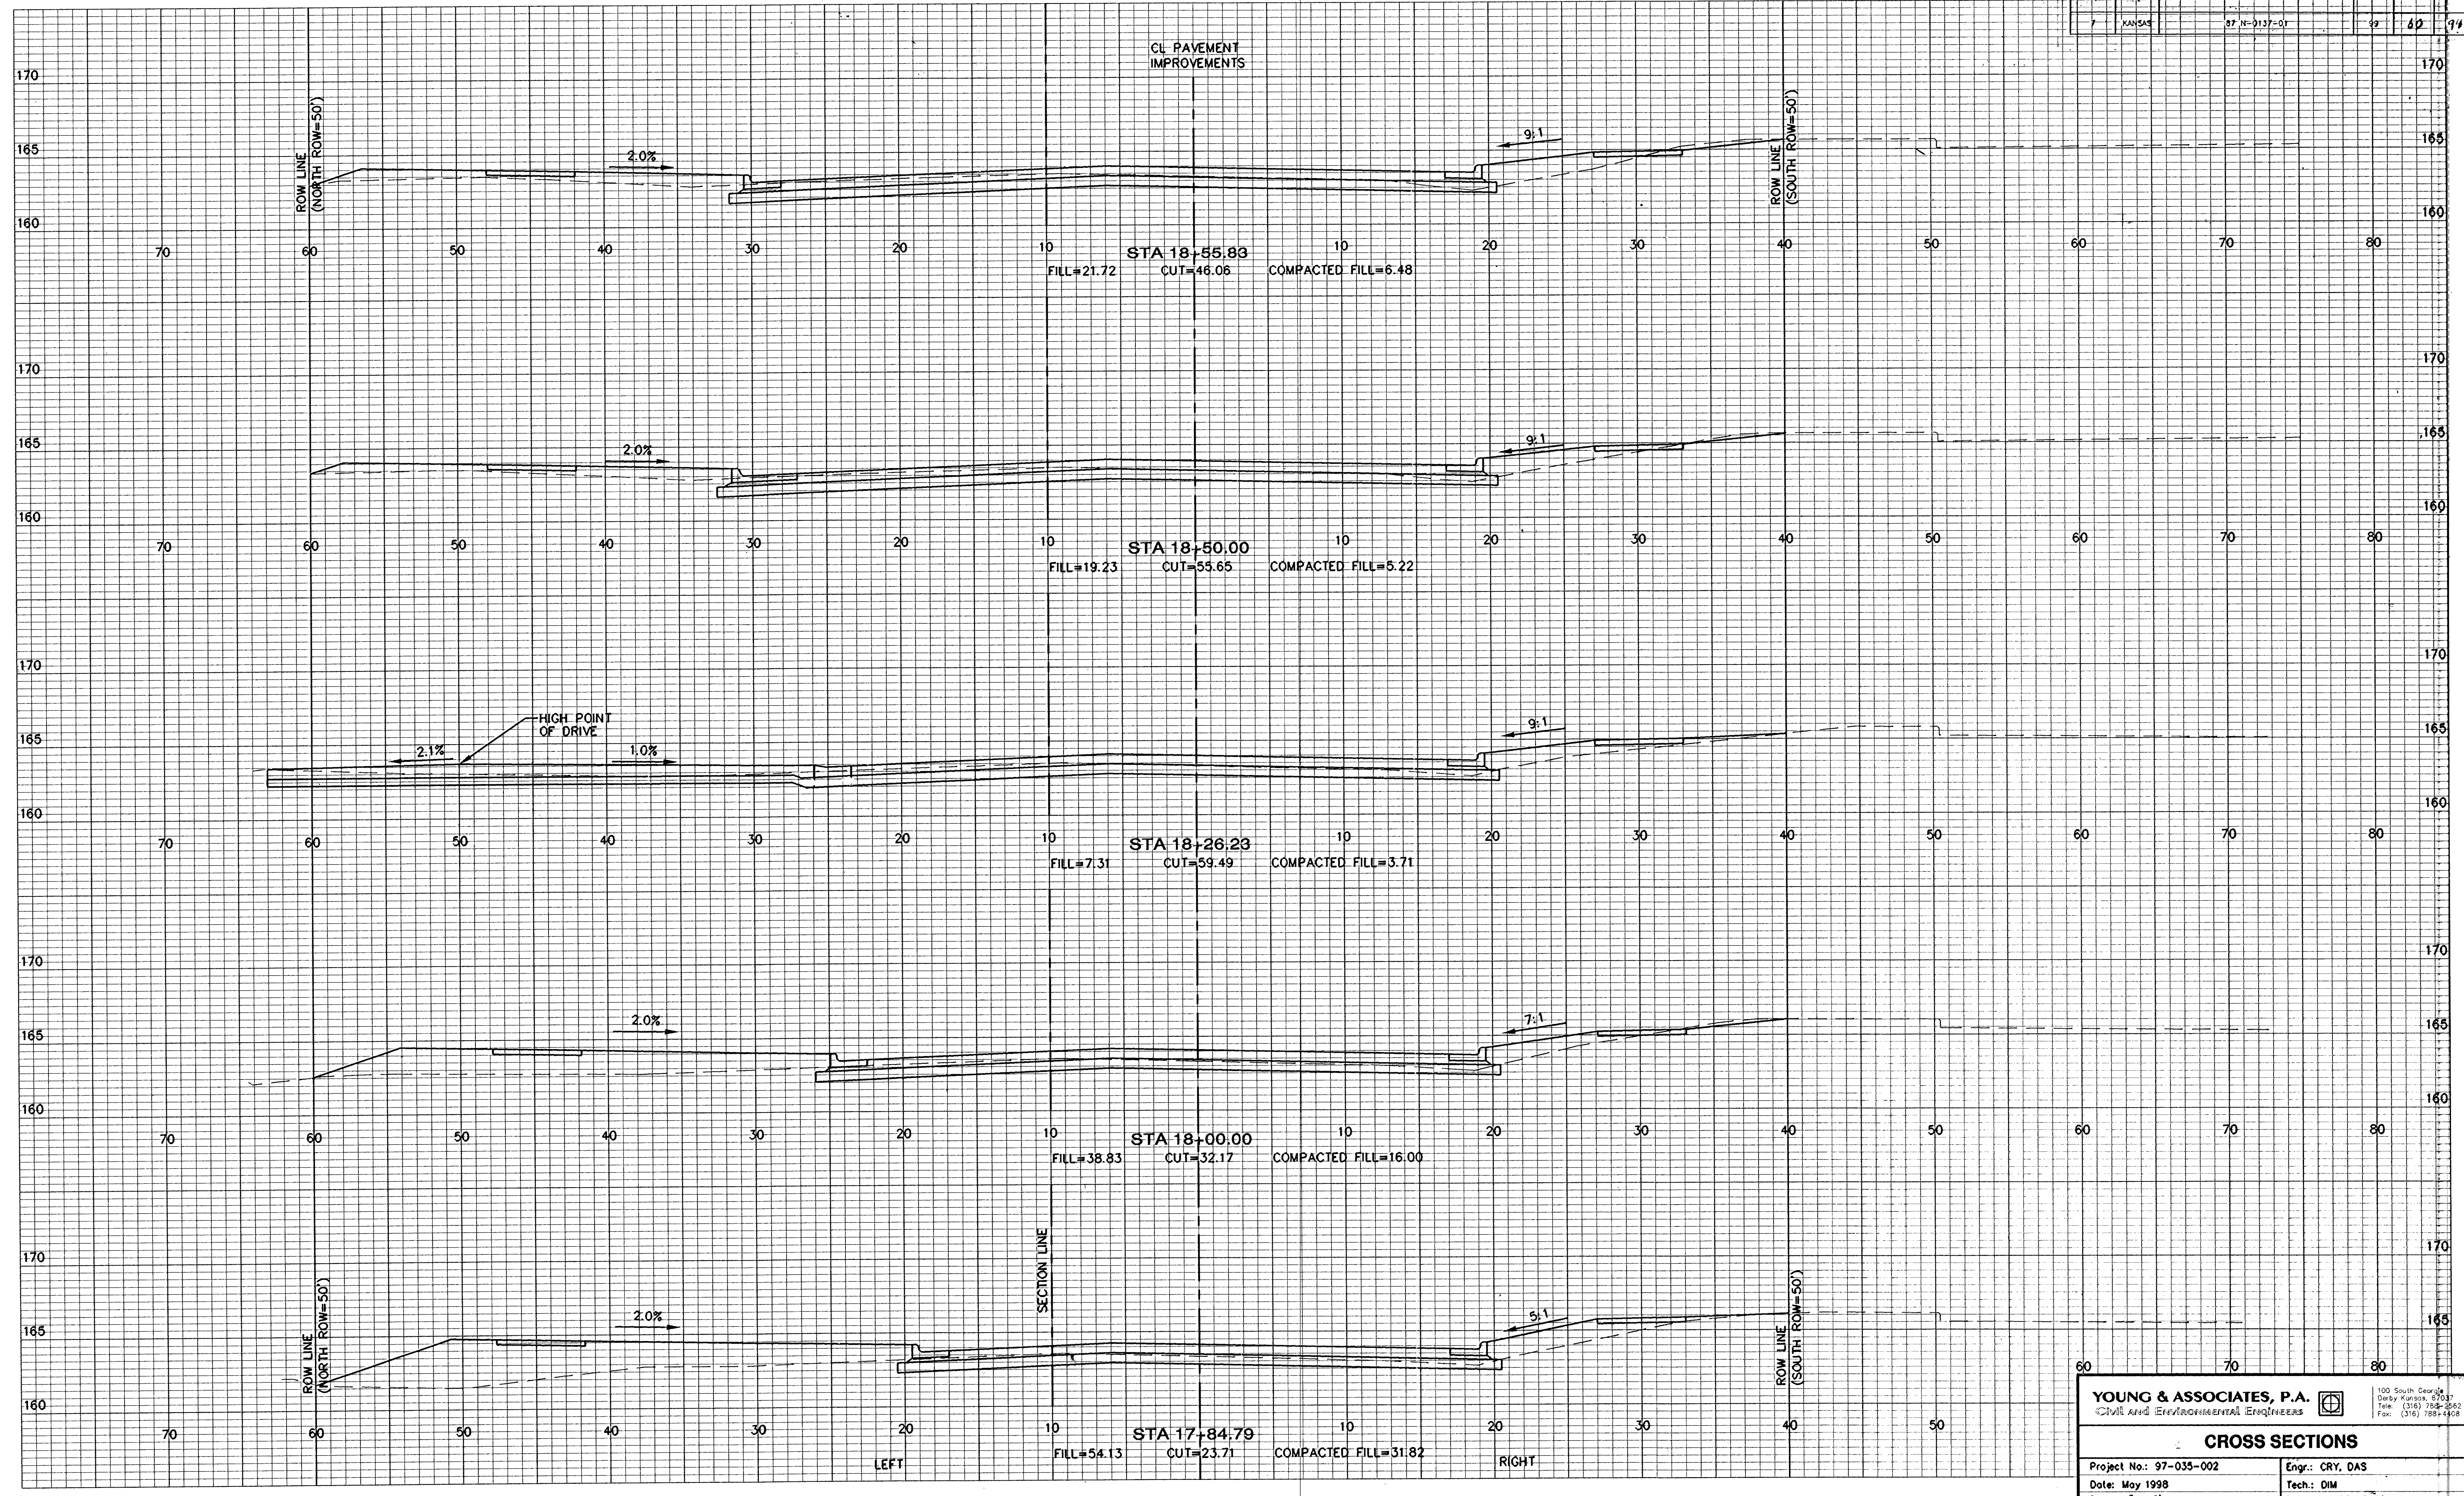

YOUNG & ASSOCIATES, P.A.
 CIVIL AND ENVIRONMENTAL ENGINEERS

100 South George
 Derby Kansas, 67037
 Tel: (316) 788-2852
 Fax: (316) 788-4408

CROSS SECTIONS

Project No.: 97-035-002 Engr.: CRY, DAS
 Date: May 1998 Tech: DIM
 Scale: 1" = 5' Sheet No. 60 of 94

FILE: NSPECTS.DWG PLOT: 5-27-98 ACADWIN 1:2 SCALE: 1"=5'