


FHWA REGION	STATE	PROJECT NO.	YEAR	SHEET NO.	TOTAL SHEETS
7	KANSAS	97-N-0137-01	99	61	79

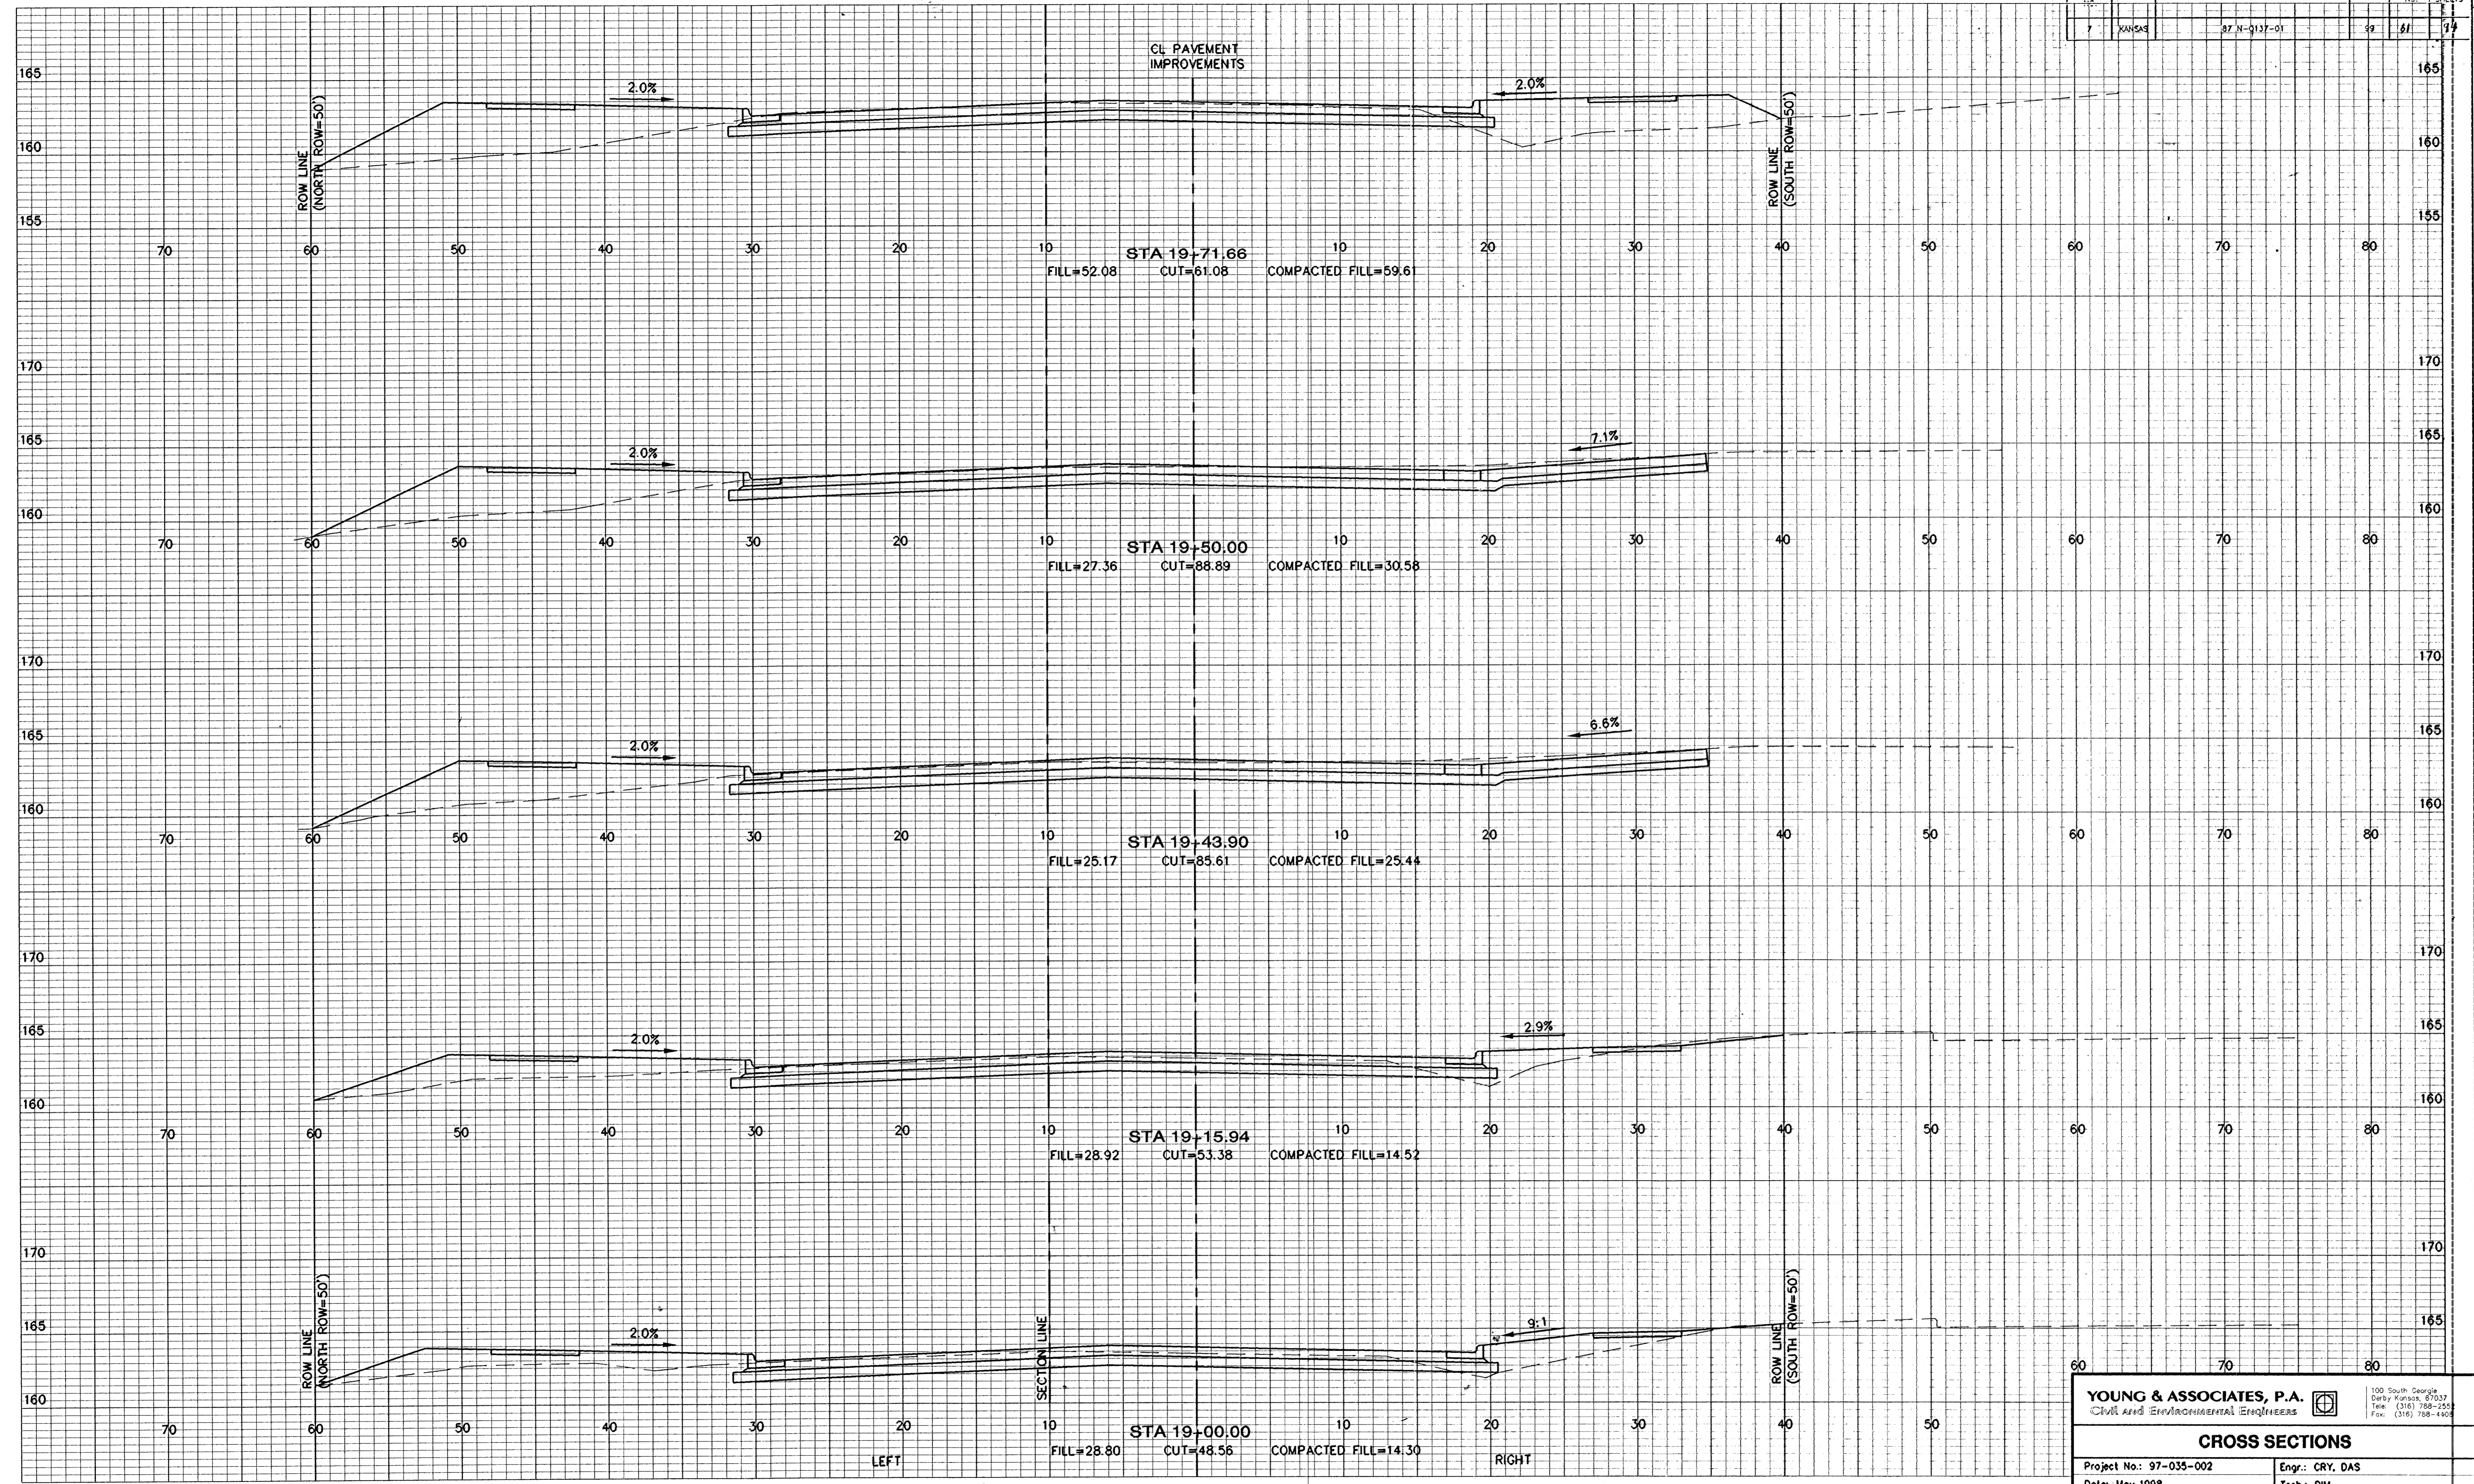

YOUNG & ASSOCIATES, P.A.
 CIVIL AND ENVIRONMENTAL ENGINEERS

100 South Georgia
 Derby Kansas, 67037
 Tel: (316) 788-2555
 Fax: (316) 788-4000

CROSS SECTIONS

Project No.: 97-035-002	Engr.: CRY. DAS
Date: May 1998	Tech.: DIM
Scale: 1" = 5'	Sheet No. 61 of 79

FILE: XSECT6.dwg PLOT: 5-27-98 A:ADWIN P12 SCALE: 1"=5'