


FHWA REGION NO.	STATE	PROJECT NO.	YEAR	SHEET NO.	TOTAL SHEETS
7	KANSAS	87-N-0132-01	97	83	94

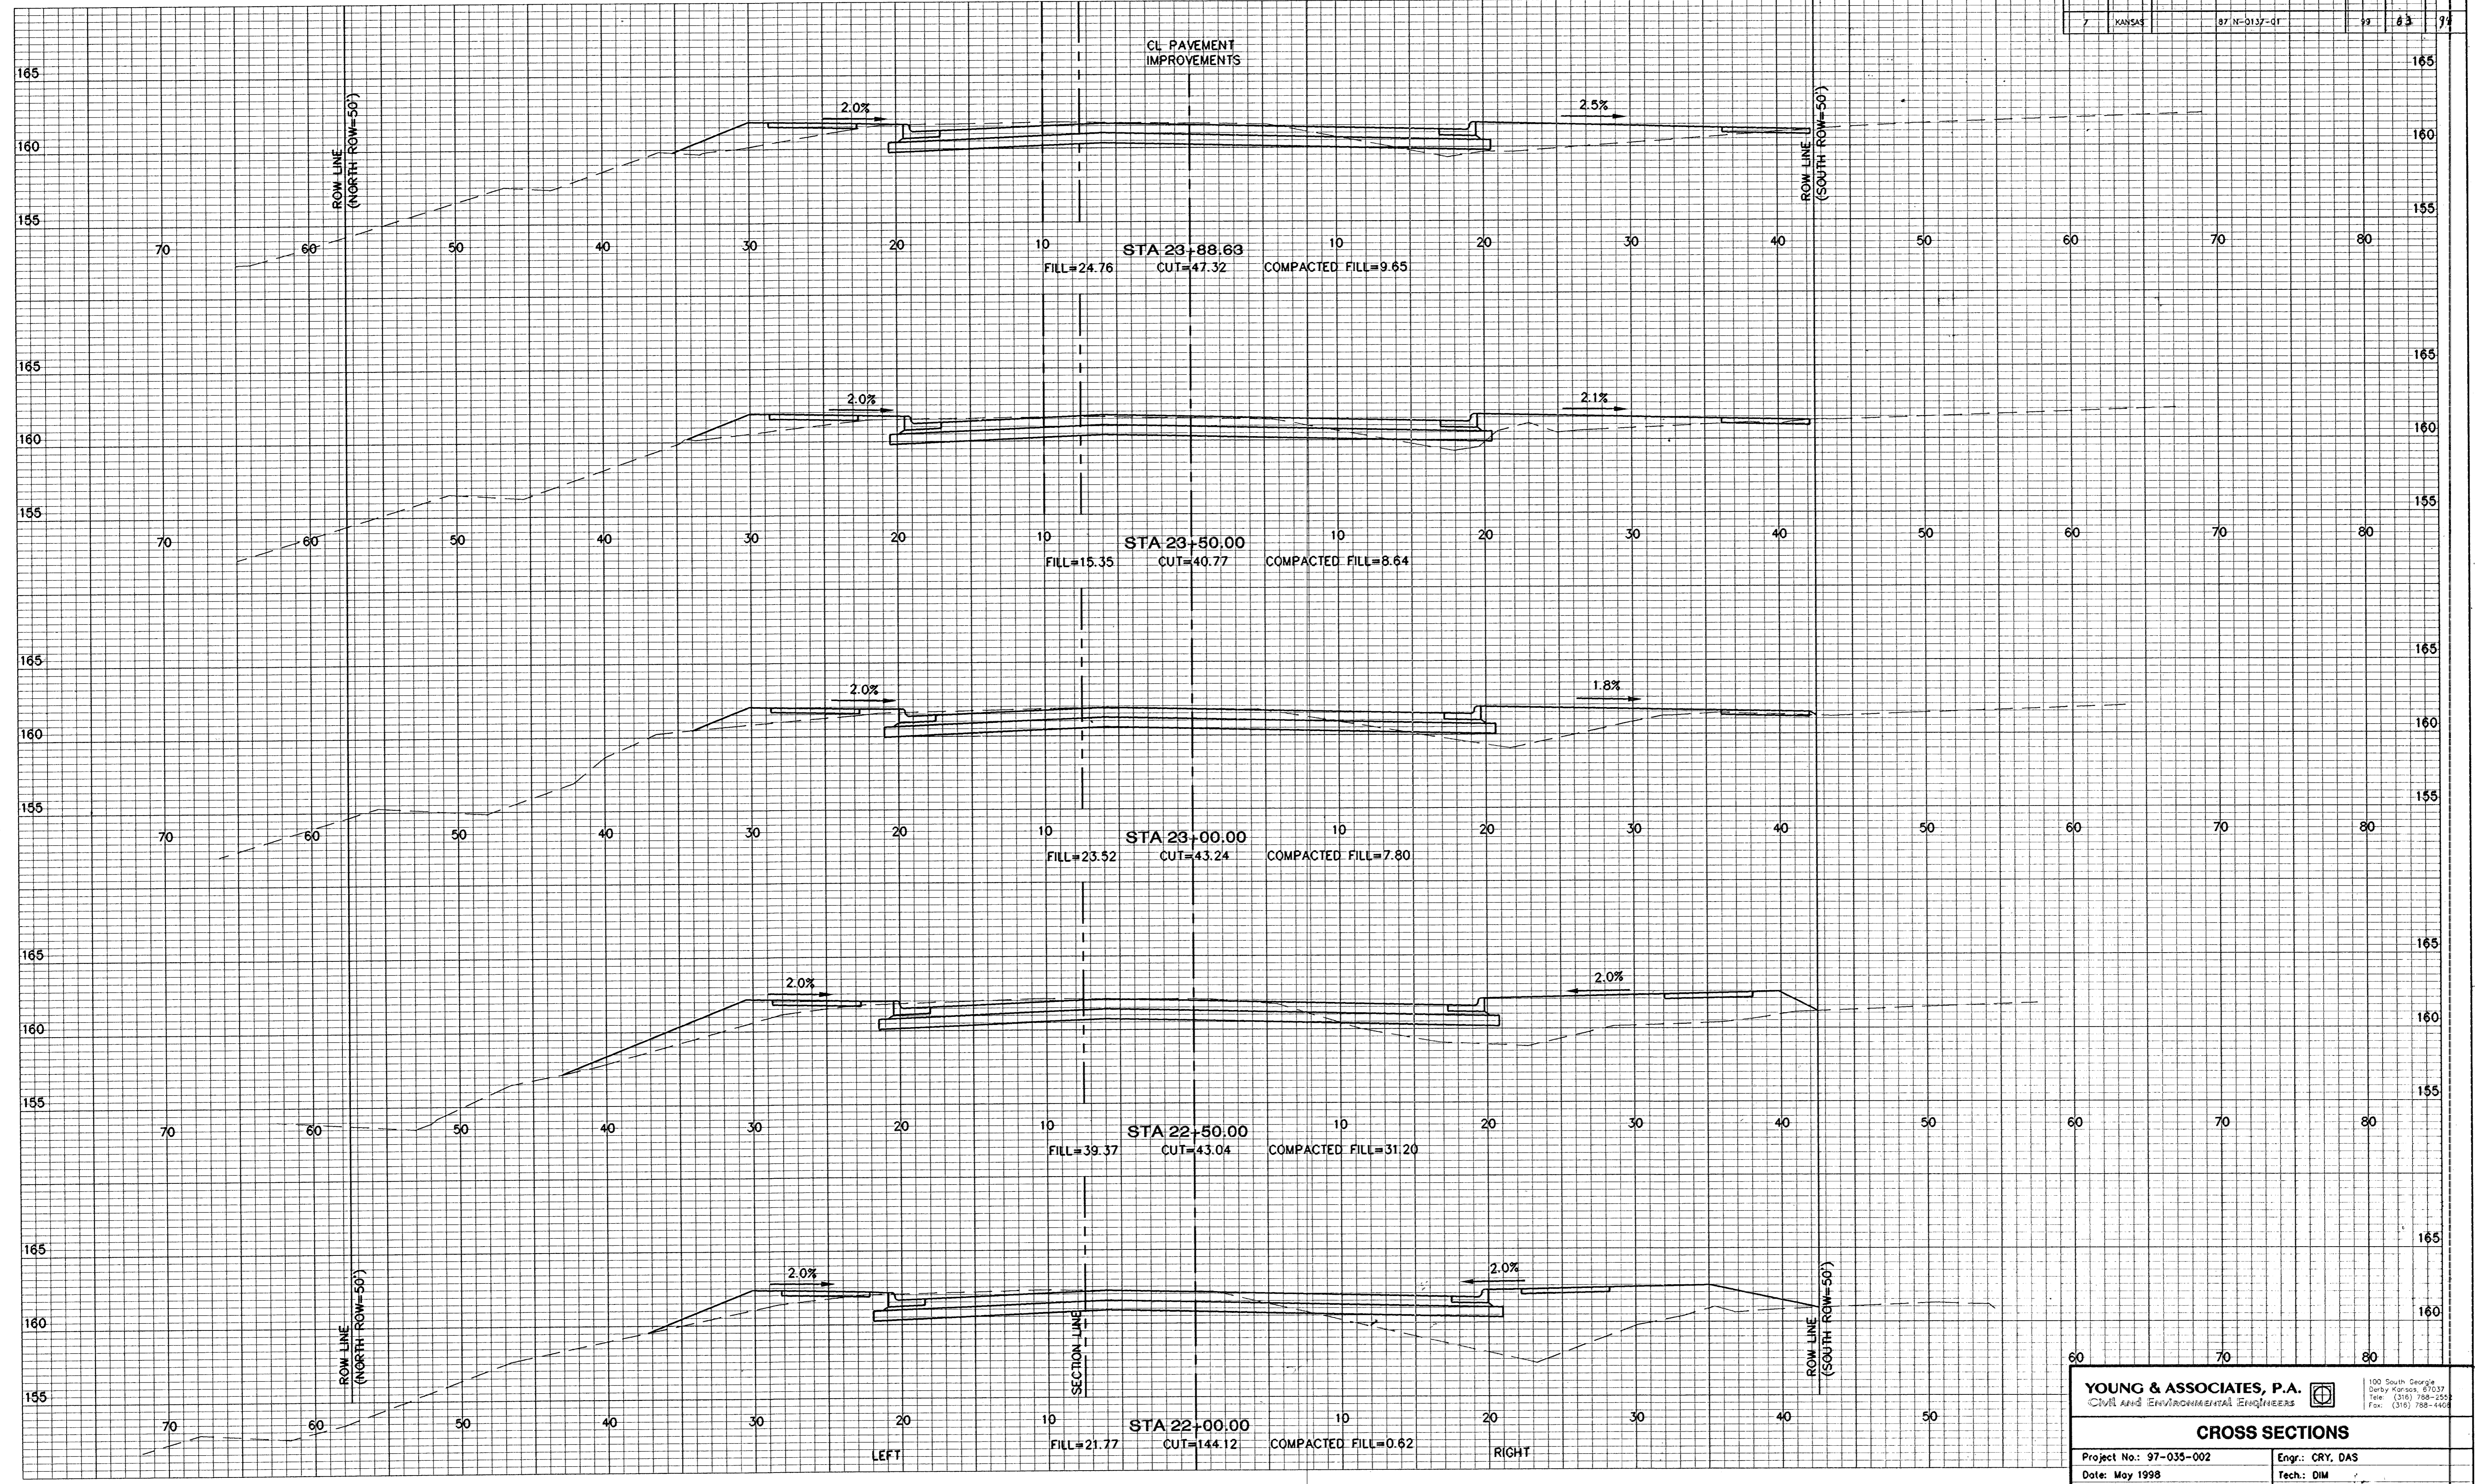

YOUNG & ASSOCIATES, P.A.
 Civil and Environmental Engineers

100 South George
 Derby, Kansas 67037
 Tel: (316) 788-2200
 Fax: (316) 788-4400

CROSS SECTIONS

Project No.: 97-035-002	Engr.: CRY, DAS
Date: May 1998	Tech.: DIM
Scale: 1" = 5'	Sheet No. 83 of 94

FILE: S:\SEC78.dwg PLOT: 5-27-98 AFAMWA 1:17 SCALE: 1"=5'