


FHWA REGION NO.	STATE	PROJECT NO.	YEAR	SHEET NO.	TOTAL SHEETS
7	KANSAS	87-N-0137-01	99	49	99

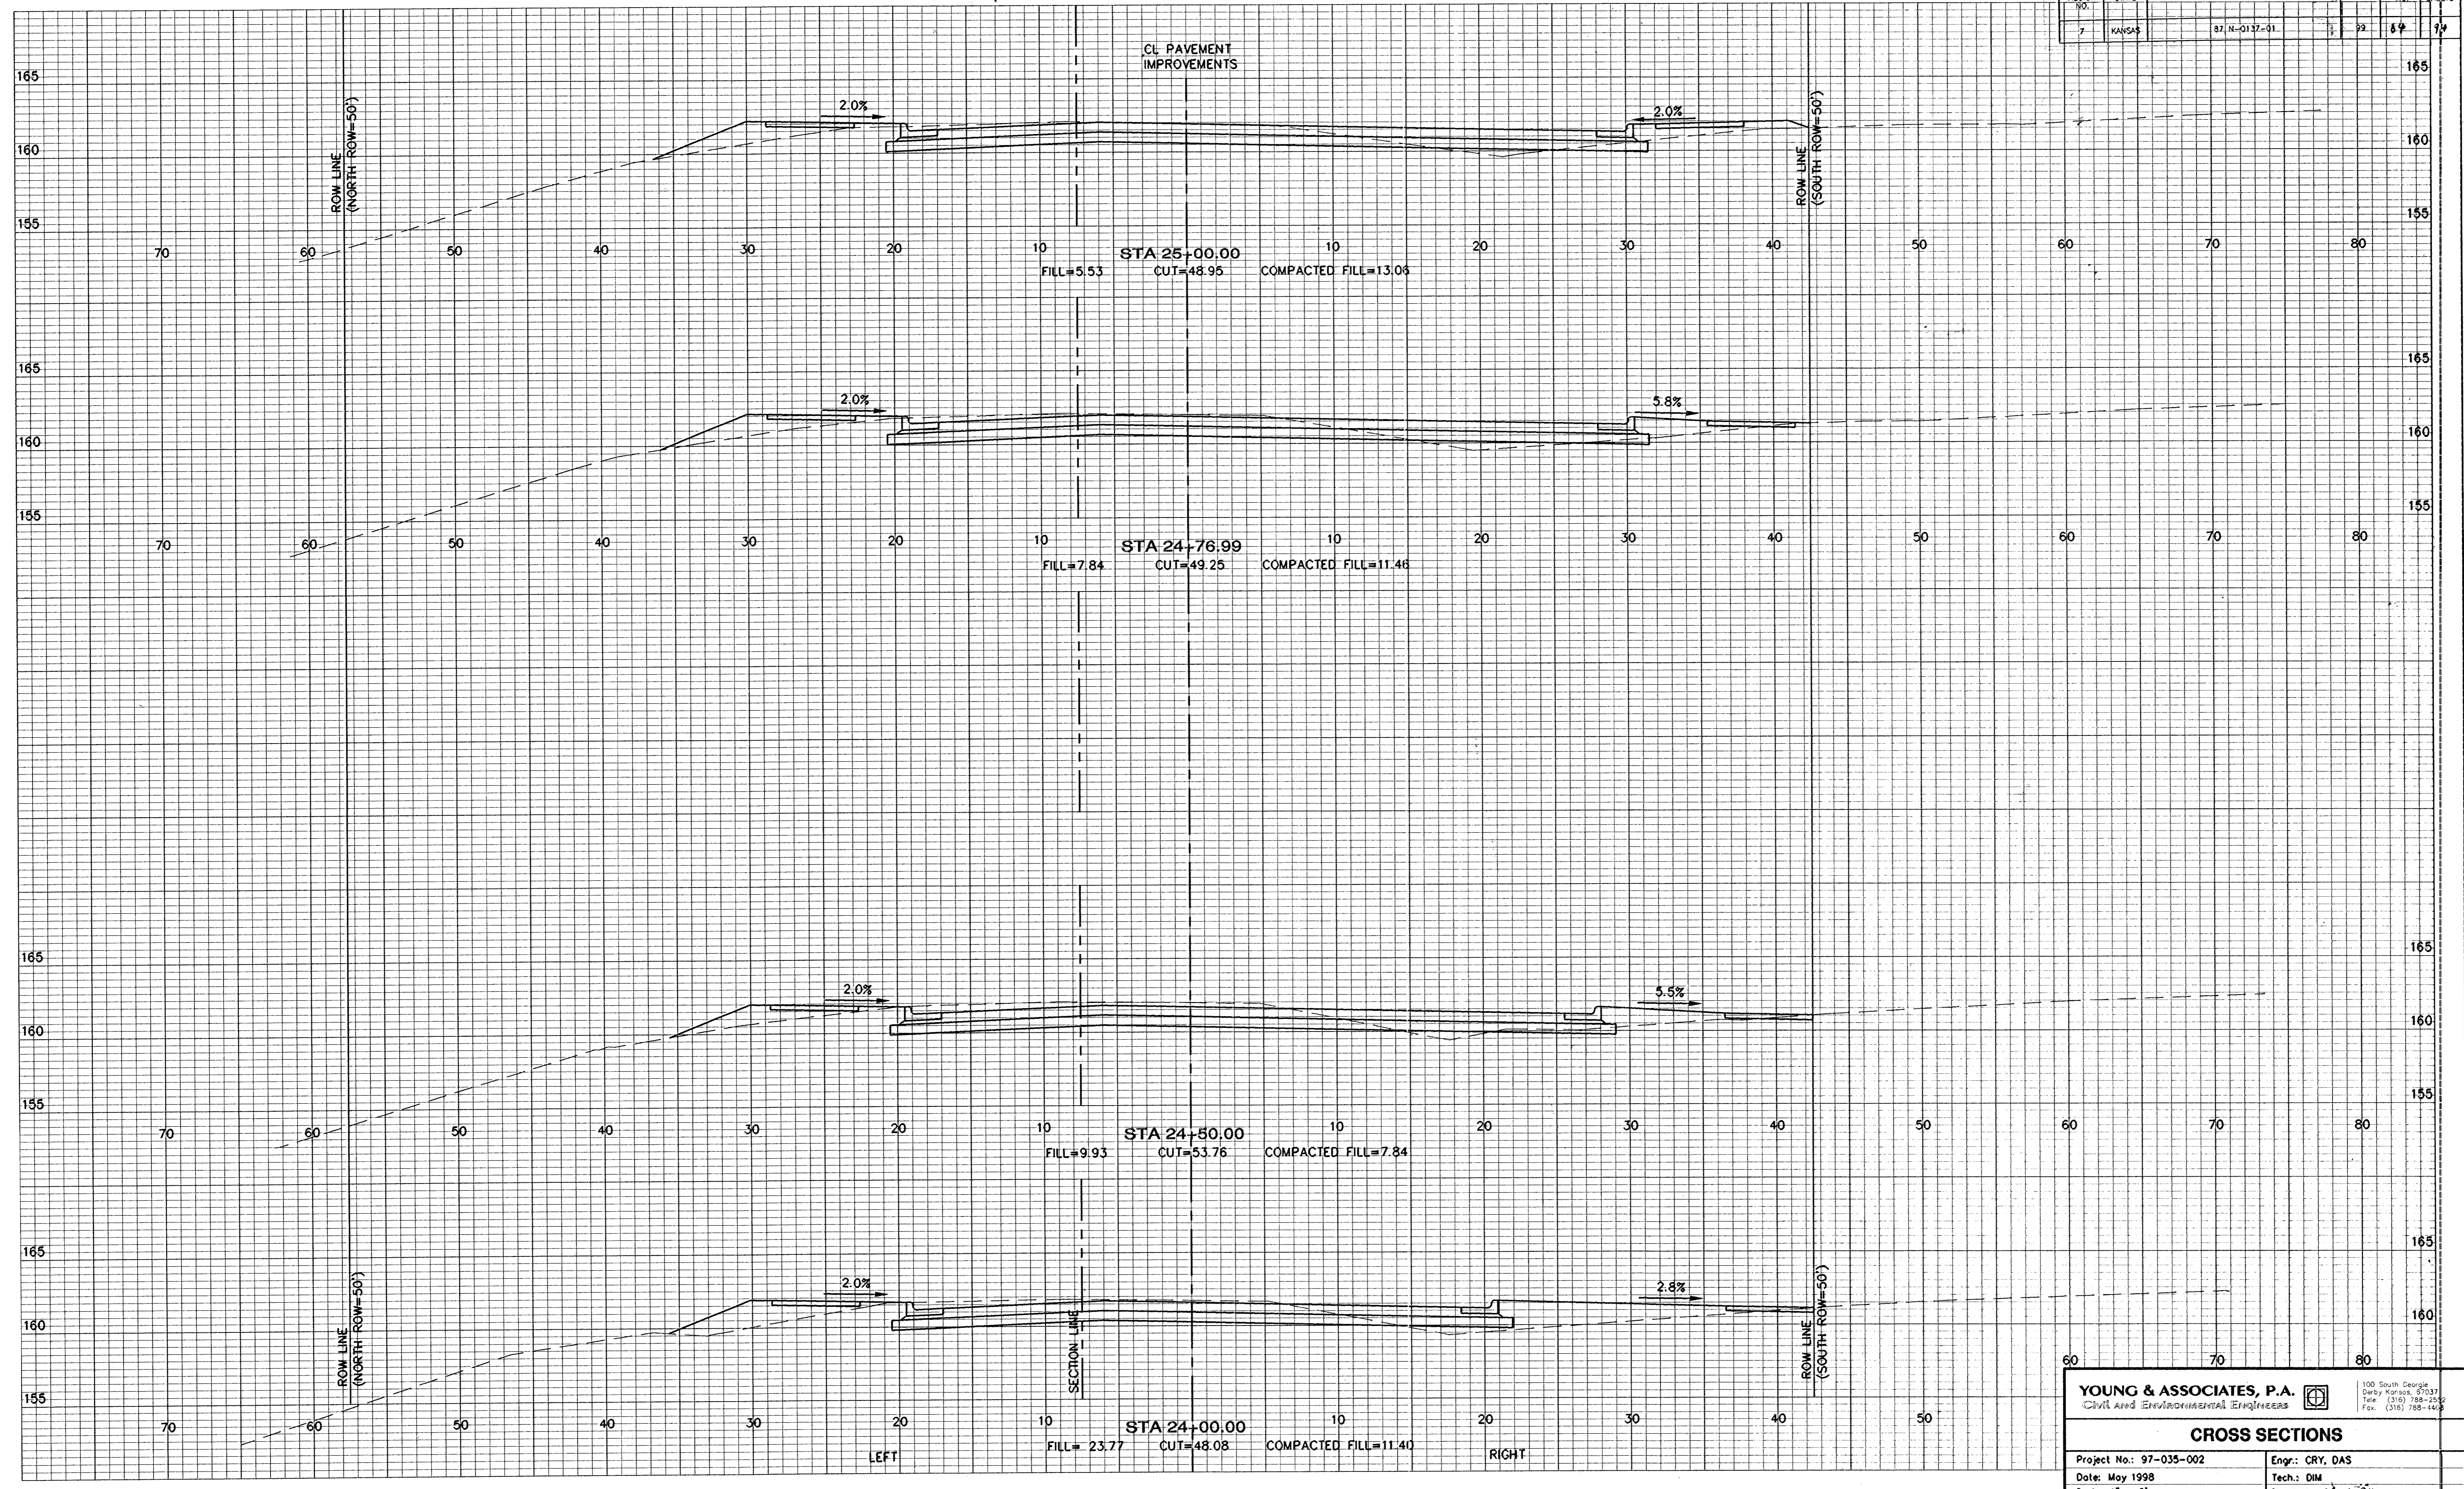

**YOUNG & ASSOCIATES, P.A.**  
 Civil and Environmental Engineers  
 100 South George  
 Derby Kansas, 67037  
 Tel: (316) 788-2400  
 Fax: (316) 788-4400

**CROSS SECTIONS**

Project No.: 97-035-002      Engr.: CRY, DAS  
 Date: May 1998              Tech.: DIM  
 Scale: 1" = 5'                Sheet No. 49 of 99

FILE: \SECTORS\ PLOT: 5-27-98 ACADWIN 17 STATE: 5