


FHWA REGION NO.	STATE	PROJECT NO.	YEAR	SHEET NO.	TOTAL SHEETS
7	KANSAS	87-N-0137-01	93	65	74

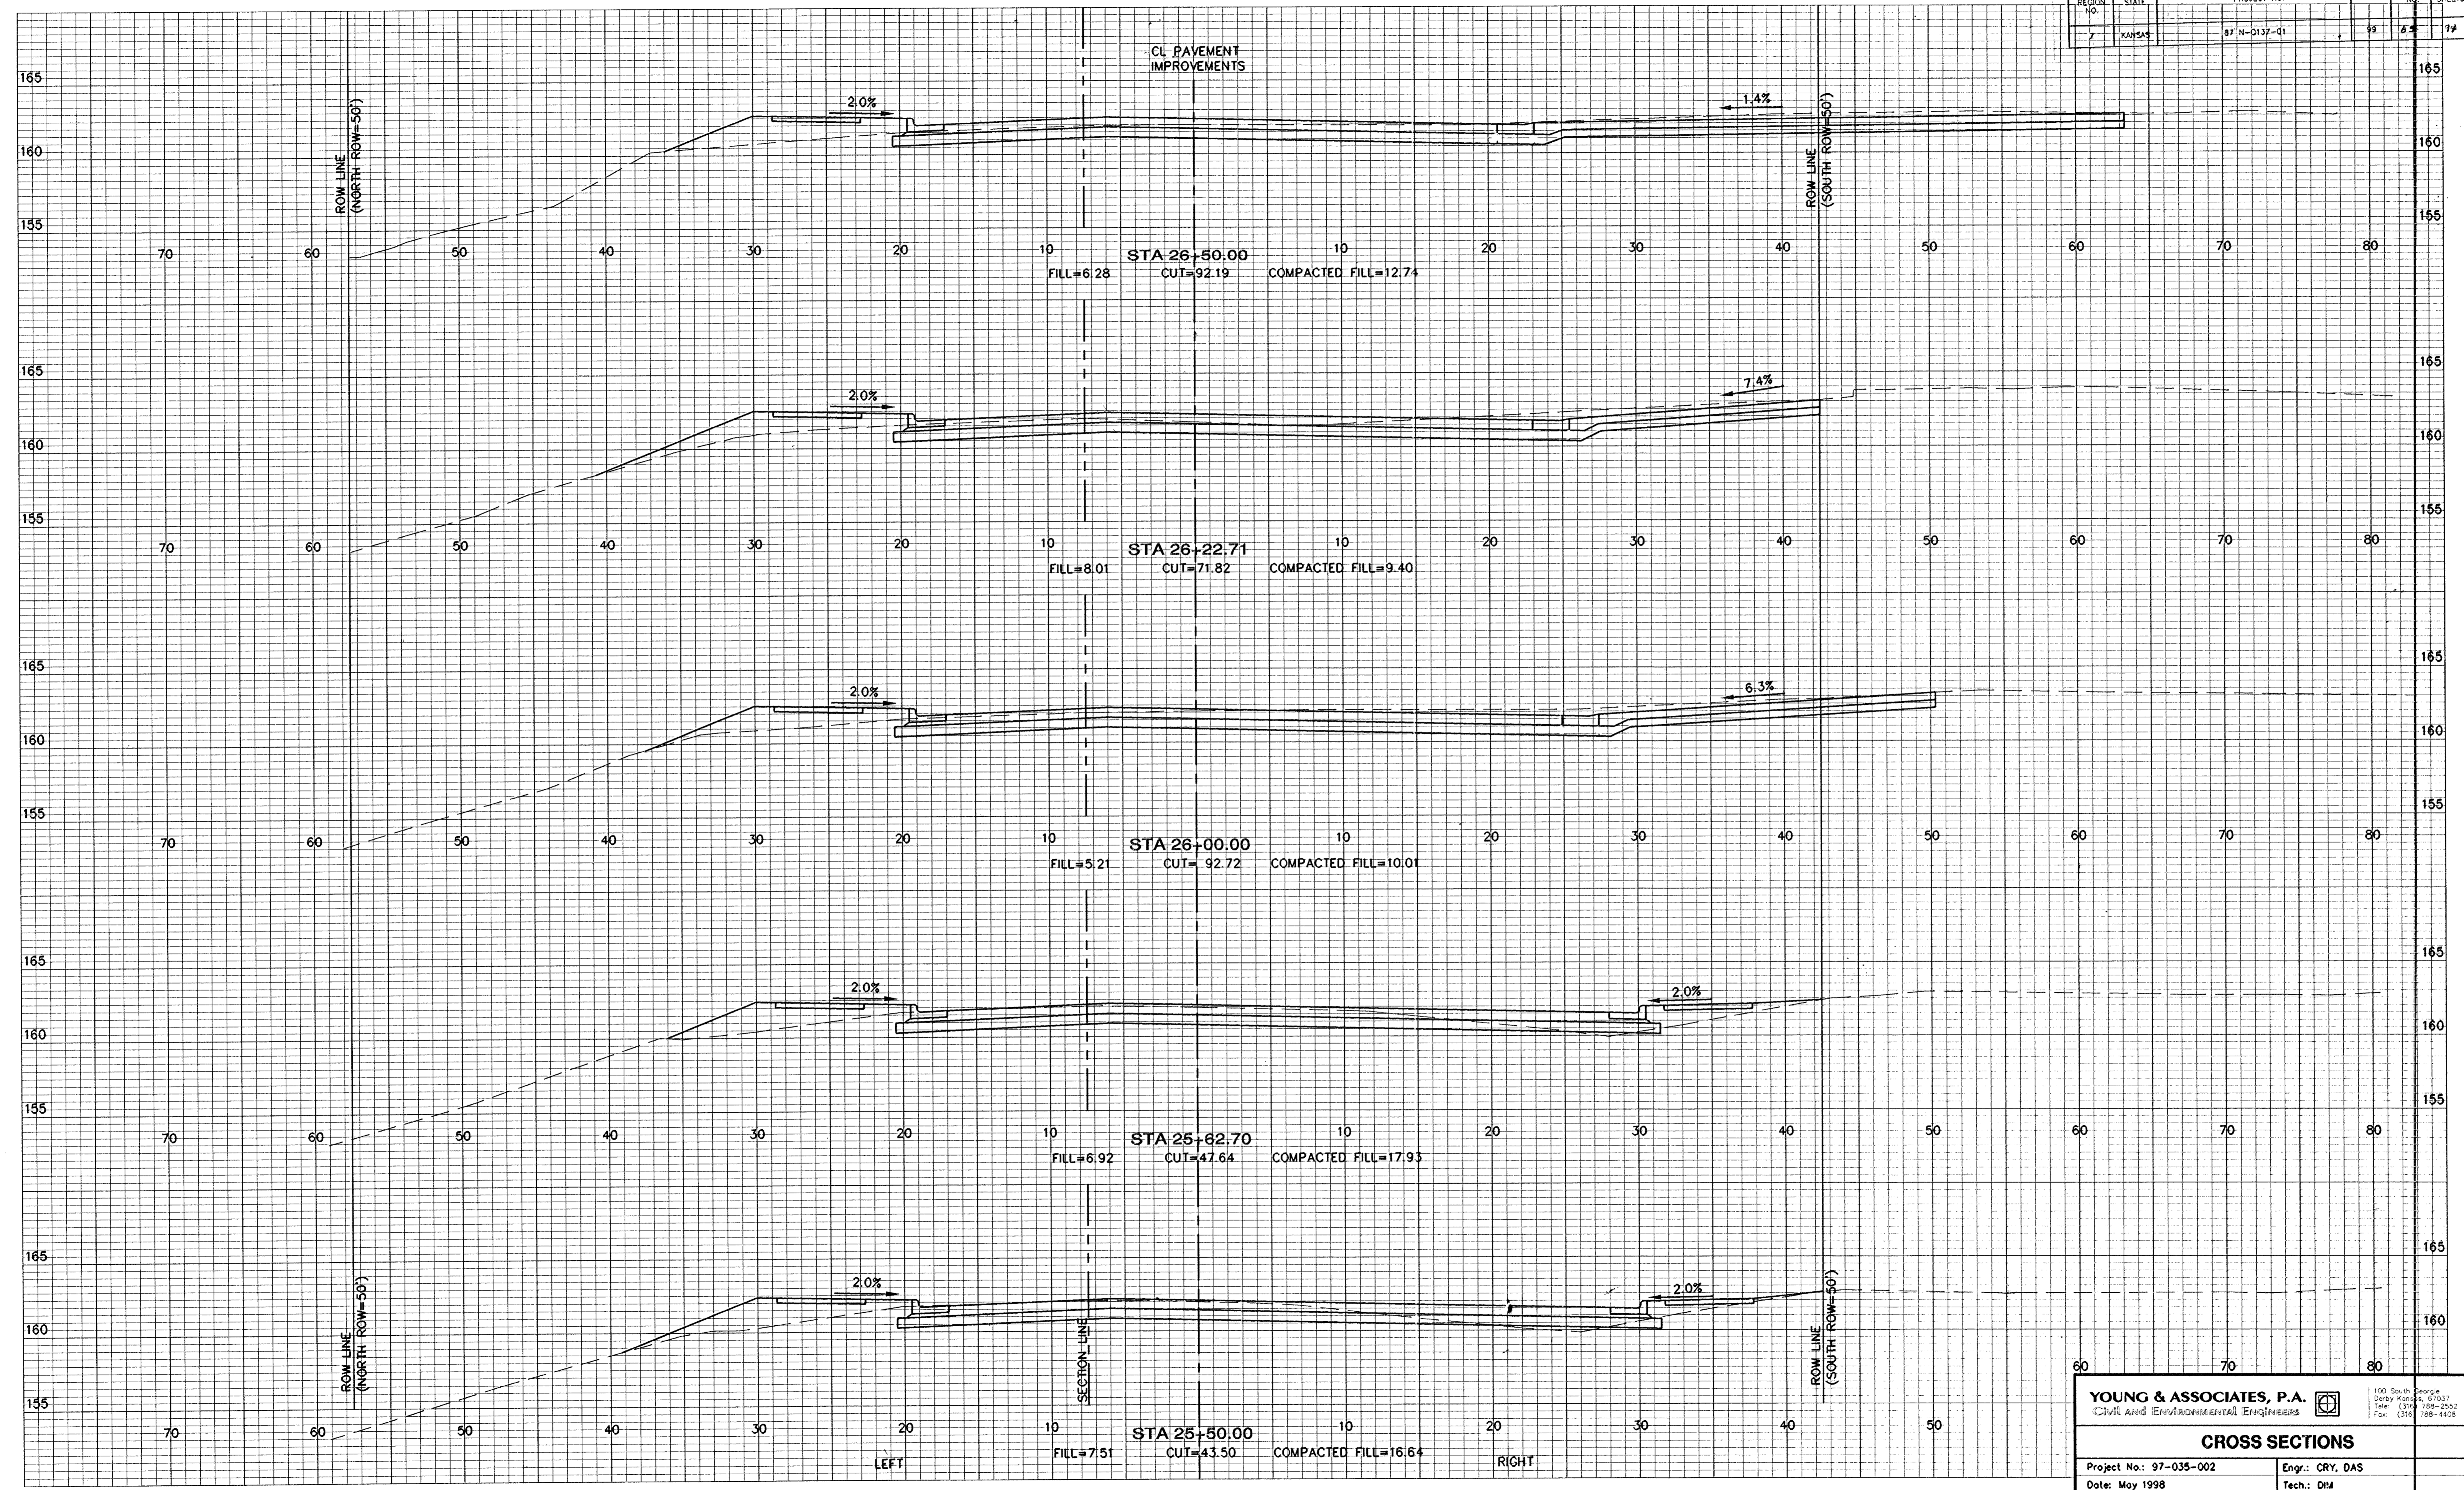

YOUNG & ASSOCIATES, P.A.
 CIVIL AND ENVIRONMENTAL ENGINEERS

100 South Georgia
 Derby, Kansas 67037
 Tel: (316) 788-2552
 Fax: (316) 788-1408

CROSS SECTIONS

Project No.: 97-035-002 Engr.: CRY, DAS
 Date: May 1998 Tech: OIM
 Scale: 1" = 5' Sheet No. 65 of 74

FILE: XSECTION.dwg, PLOT: 5-27-98, 8:20AM, 10' SCALE, 1"=5'