


FHWA REGION NO.	STATE	PROJECT NO.	YEAR	SHEET NO.	TOTAL SHEETS
7	KANSAS	87-N-017-01	99	67	84

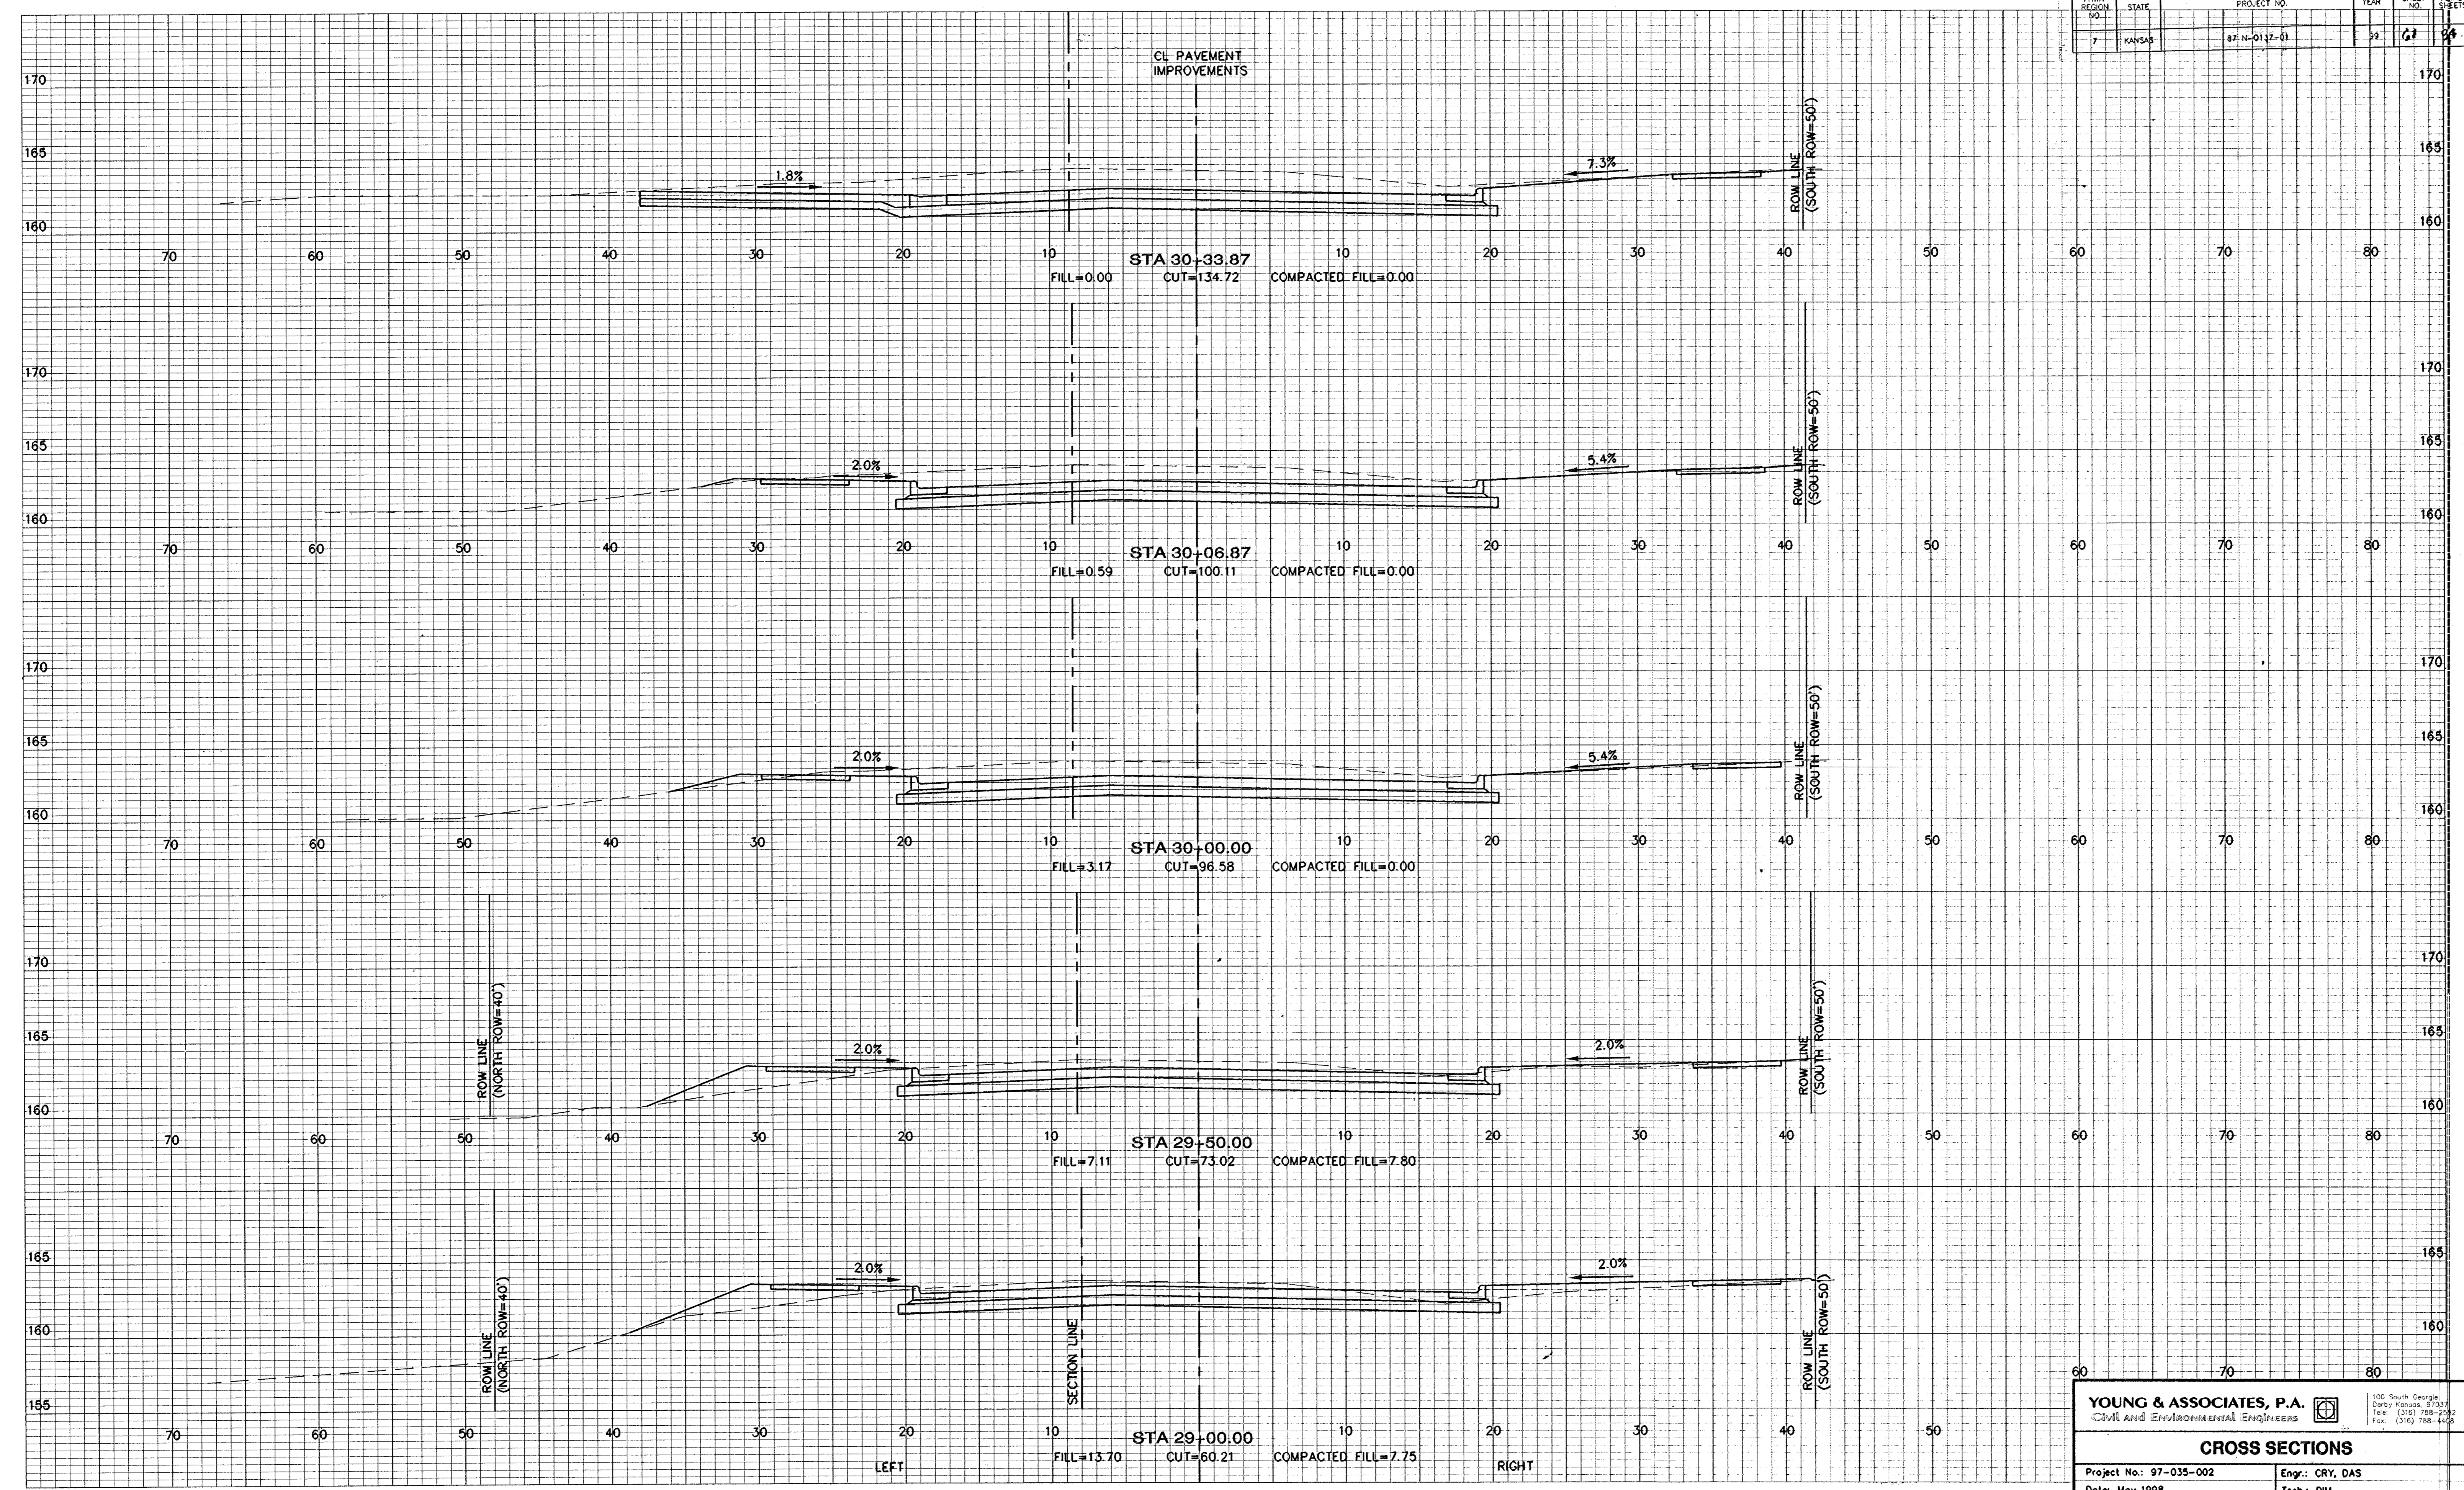

**YOUNG & ASSOCIATES, P.A.**  
 Civil and Environmental Engineers

100 South Georgia  
 Derby Kansas, 67037  
 Tel: (316) 288-2532  
 Fax: (316) 288-4488

**CROSS SECTIONS**

Project No: 97-035-002	Engr.: CRY, DAS
Date: May 1998	Tech.: DIM
Scale: 1" = 5'	Sheet No. 67 of 84

FILE: XST117.dwg PLOT: 5-97-08 A:\ADMIN\17 ST.BLE1-5'