


FHWA REGION NO.	STATE	PROJECT NO.	YEAR	SHEET NO.	TOTAL SHEETS
7	KANSAS	87 N-0137-01	99	60	94

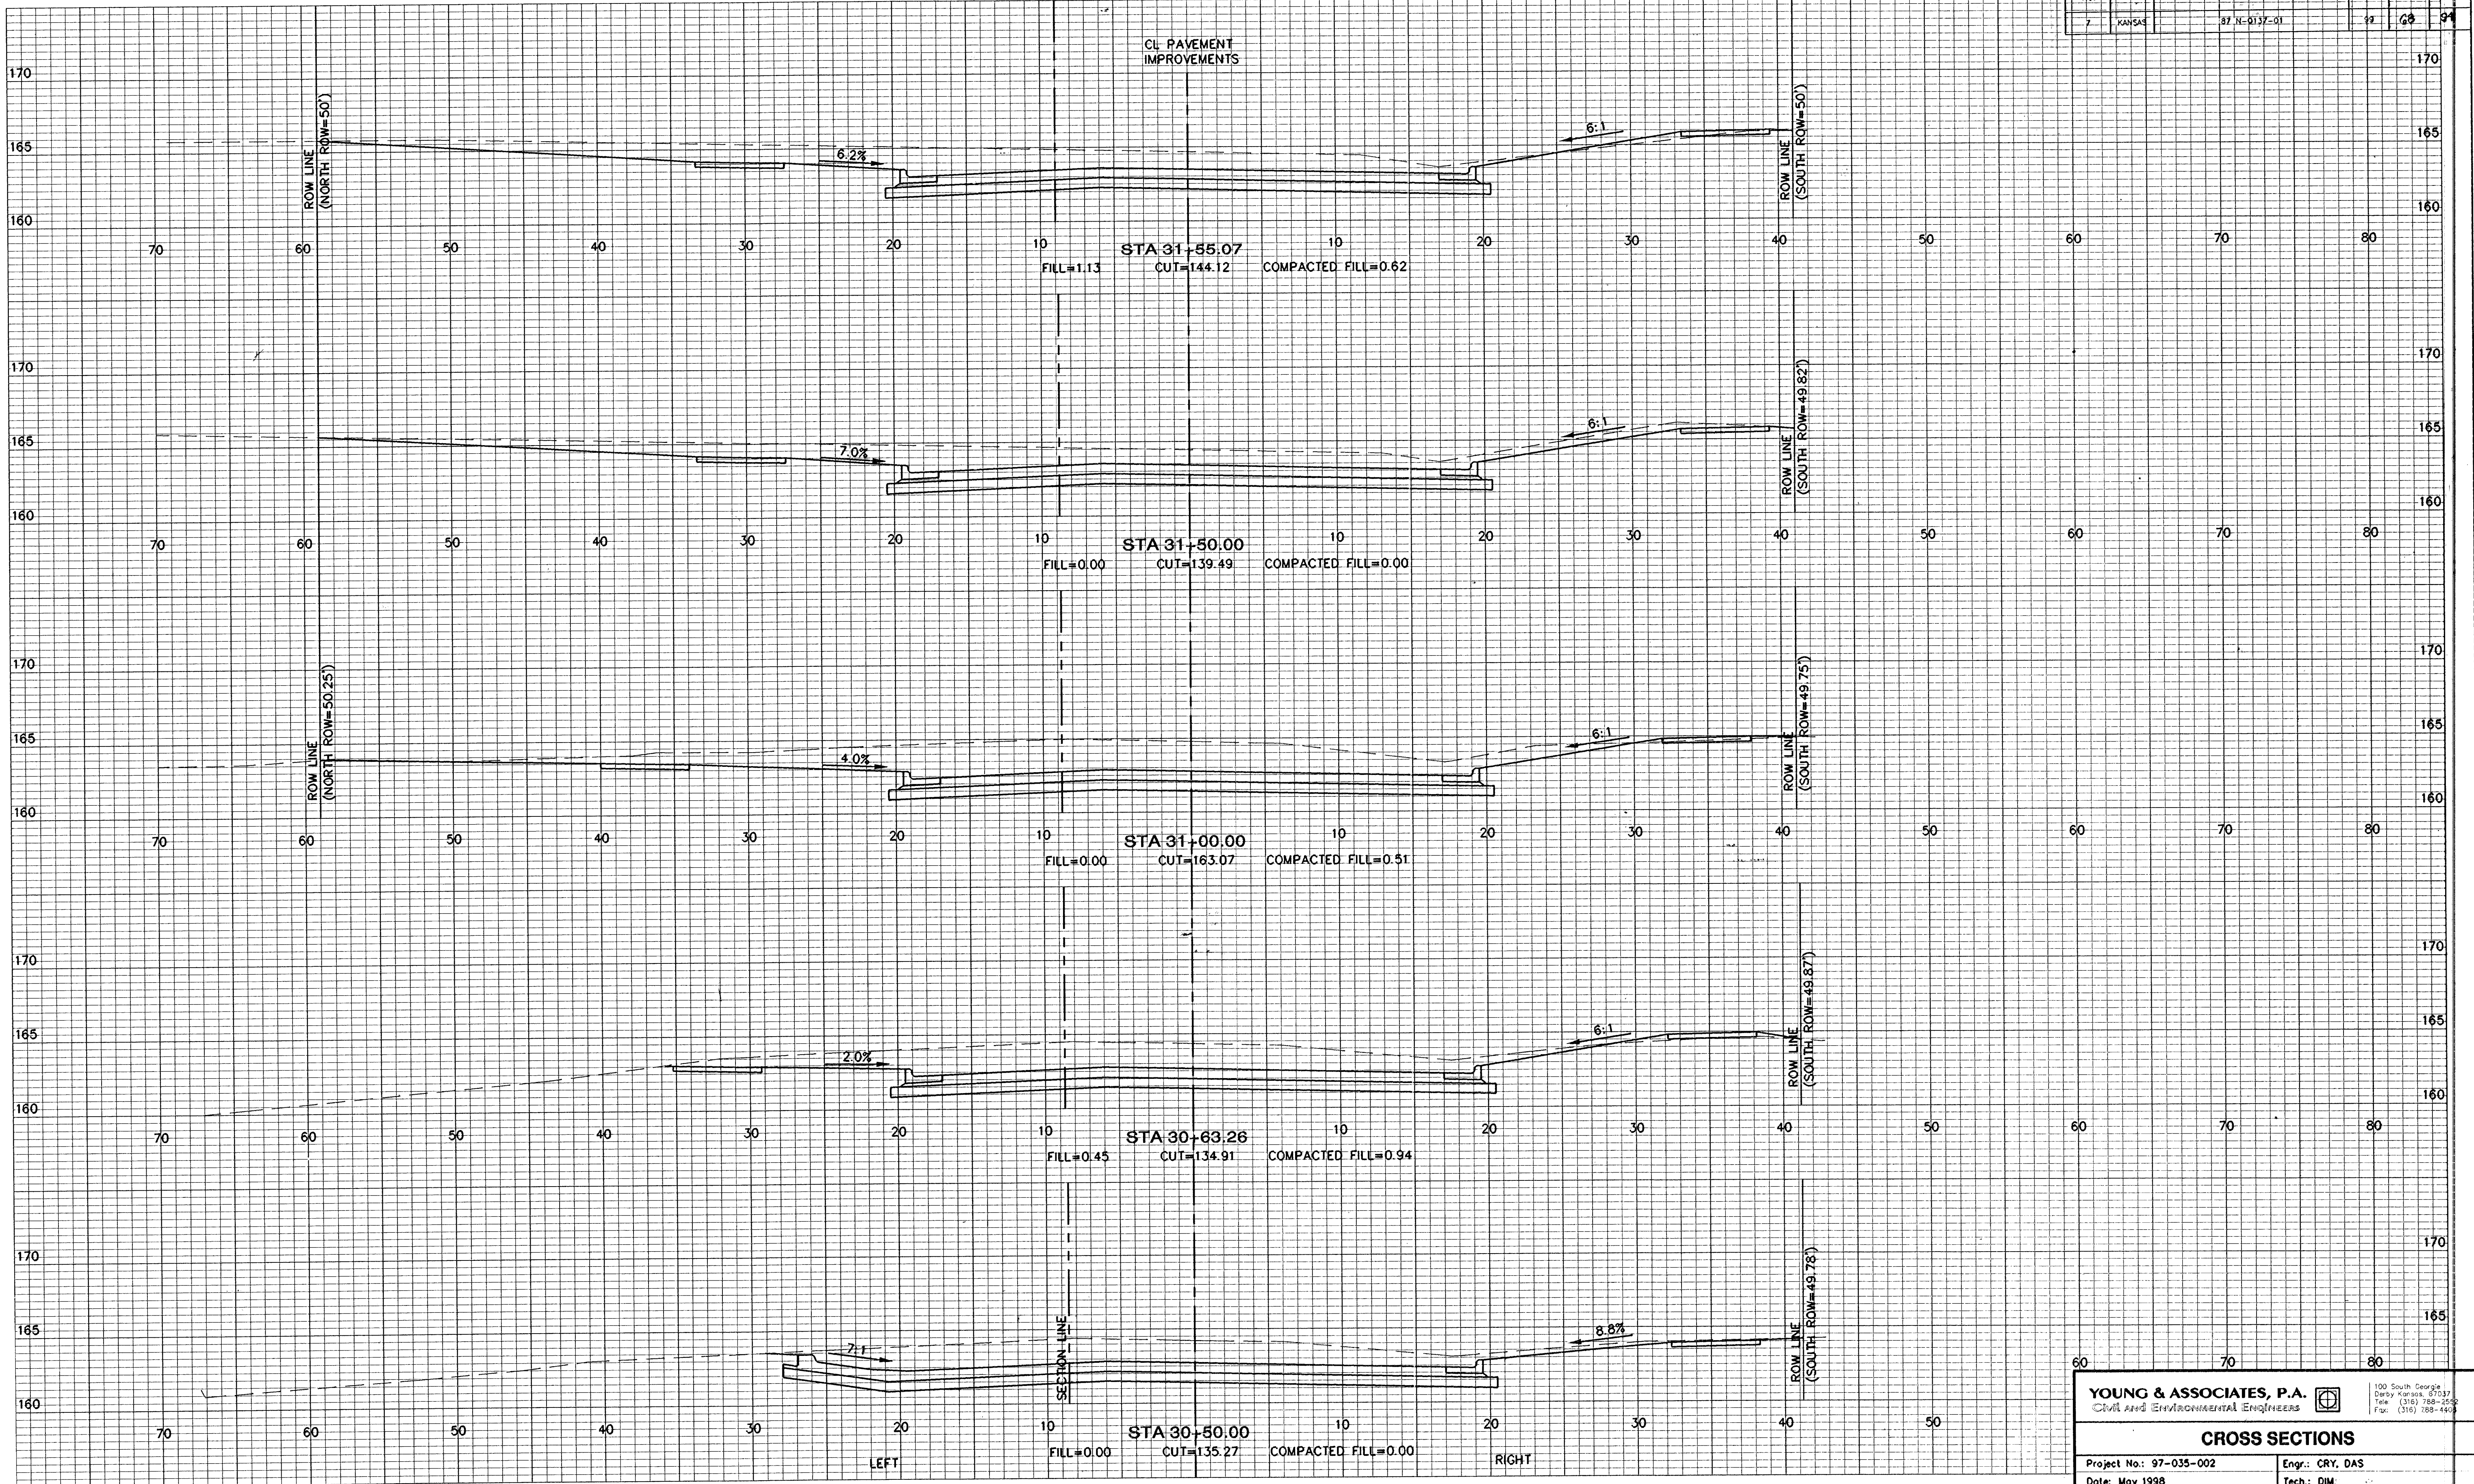

**YOUNG & ASSOCIATES, P.A.**  
 CIVIL AND ENVIRONMENTAL ENGINEERS

100 South Georgia  
 Derby Kansas, 67037  
 Tel: (316) 788-2592  
 Fax: (316) 788-4963

**CROSS SECTIONS**

Project No.: 97-035-002      Engr.: CRY, DAS  
 Date: May 1998                Tech.: DIM  
 Scale: 1" = 5'                 Sheet No. 60 of 94

FILE: NSCT11.dwg PLOT: 5-27-98 ADMIN: PIP SCALE: 1"=5'