


FHWA REGION NO.	STATE	PROJECT NO.	YEAR	SHEET NO.	TOTAL SHEETS
7	KANSAS	97-N-0137-01	99	69	99

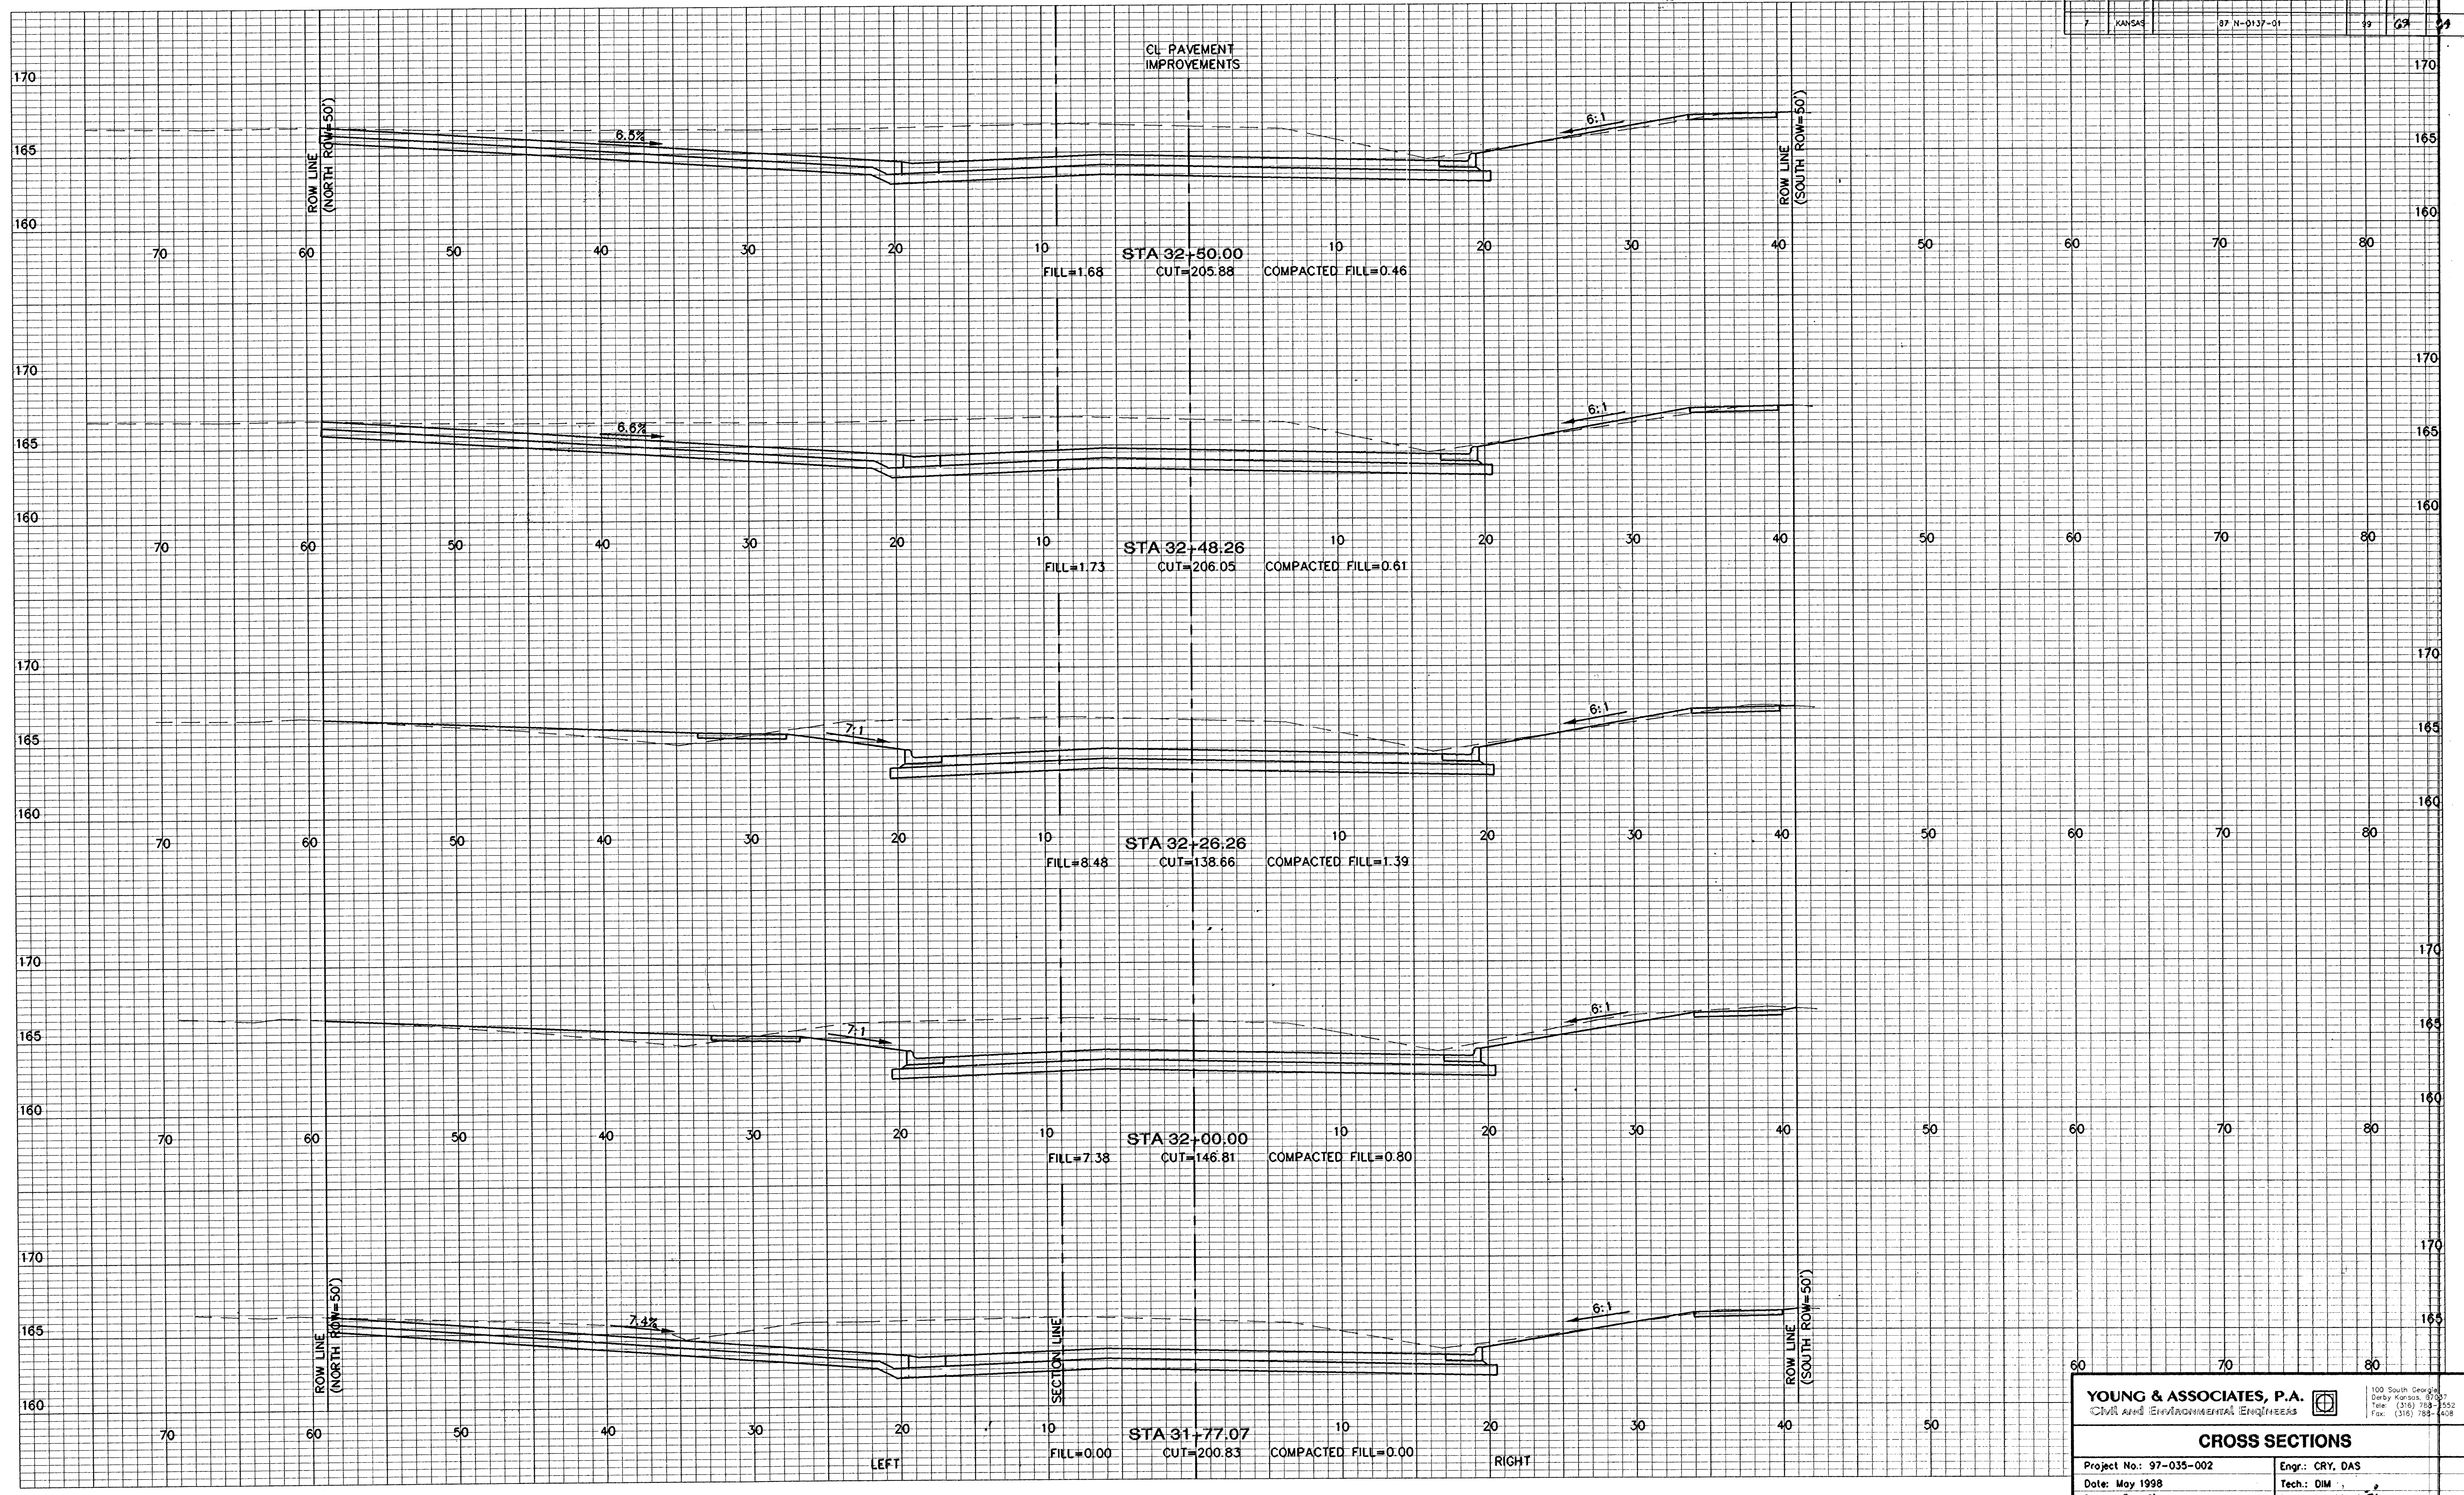

YOUNG & ASSOCIATES, P.A.
Civil and Environmental Engineers

100 South Georgia
Dorcy Kansas, 67031
Tel: (316) 788-2522
Fax: (316) 788-408

CROSS SECTIONS

Project No: 97-035-002 Engr: CRY, DAS
Date: May 1998 Tech: DIM
Scale: 1" = 5' Sheet No. 69 of 99

FILE: NS03014.dwg PLOT: 5-97-98 ACADWIN: 17 SCALE: 1"=5'