


FHWA REGION NO.	STATE	PROJECT NO.	YEAR	SHEET NO.	TOTAL SHEETS
7	KANSAS	87 N-0137-01	98	15	34

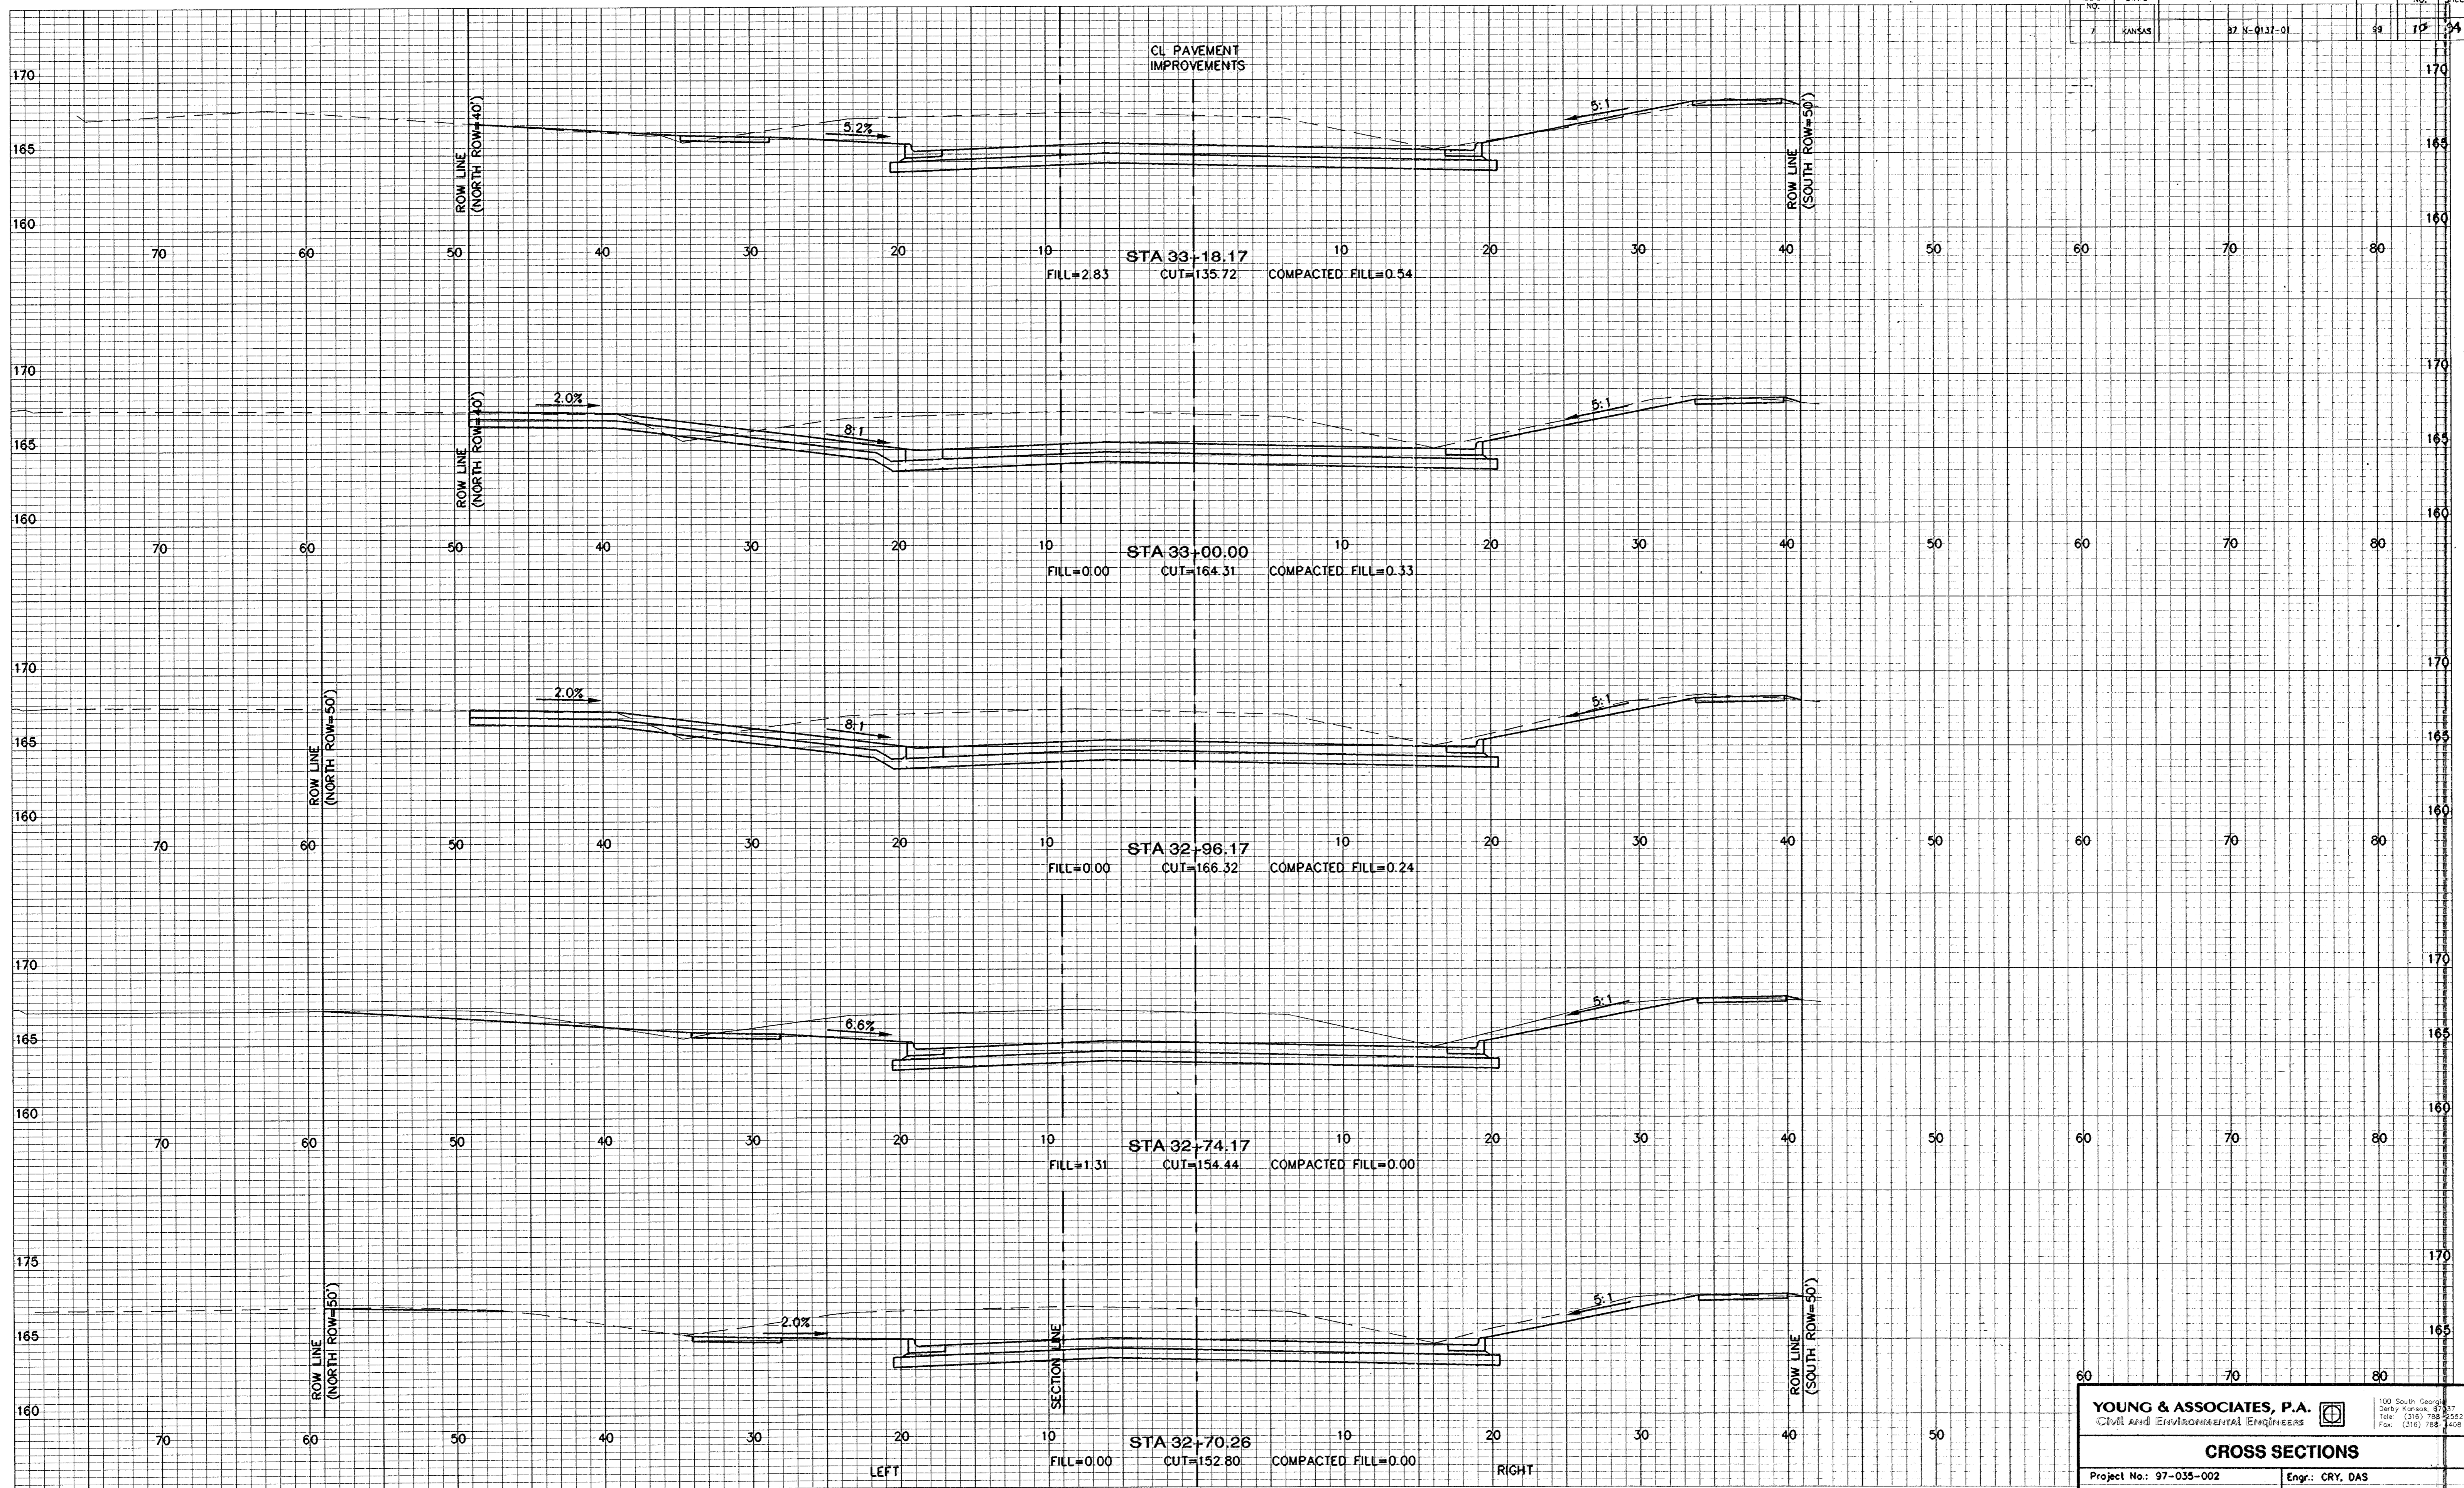

YOUNG & ASSOCIATES, P.A.
Civil and Environmental Engineers

100 South Georgia
Derby Kansas, 67537
Tel: (316) 788-8552
Fax: (316) 788-4458

CROSS SECTIONS

Project No.: 97-035-002	Engr.: CRY, OAS
Date: May 1998	Tech.: DIM
Scale: 1" = 5'	Sheet No. 22 of 34

FILE: XSECTIONS.dwg PLOT: 5-27-98 4:20PM 17 50x11.5"