


FHWA REGION NO.	STATE	PROJECT NO.	YEAR	SHEET NO.	TOTAL SHEETS
7	KANSAS	97-K-0137-01	98	74	94

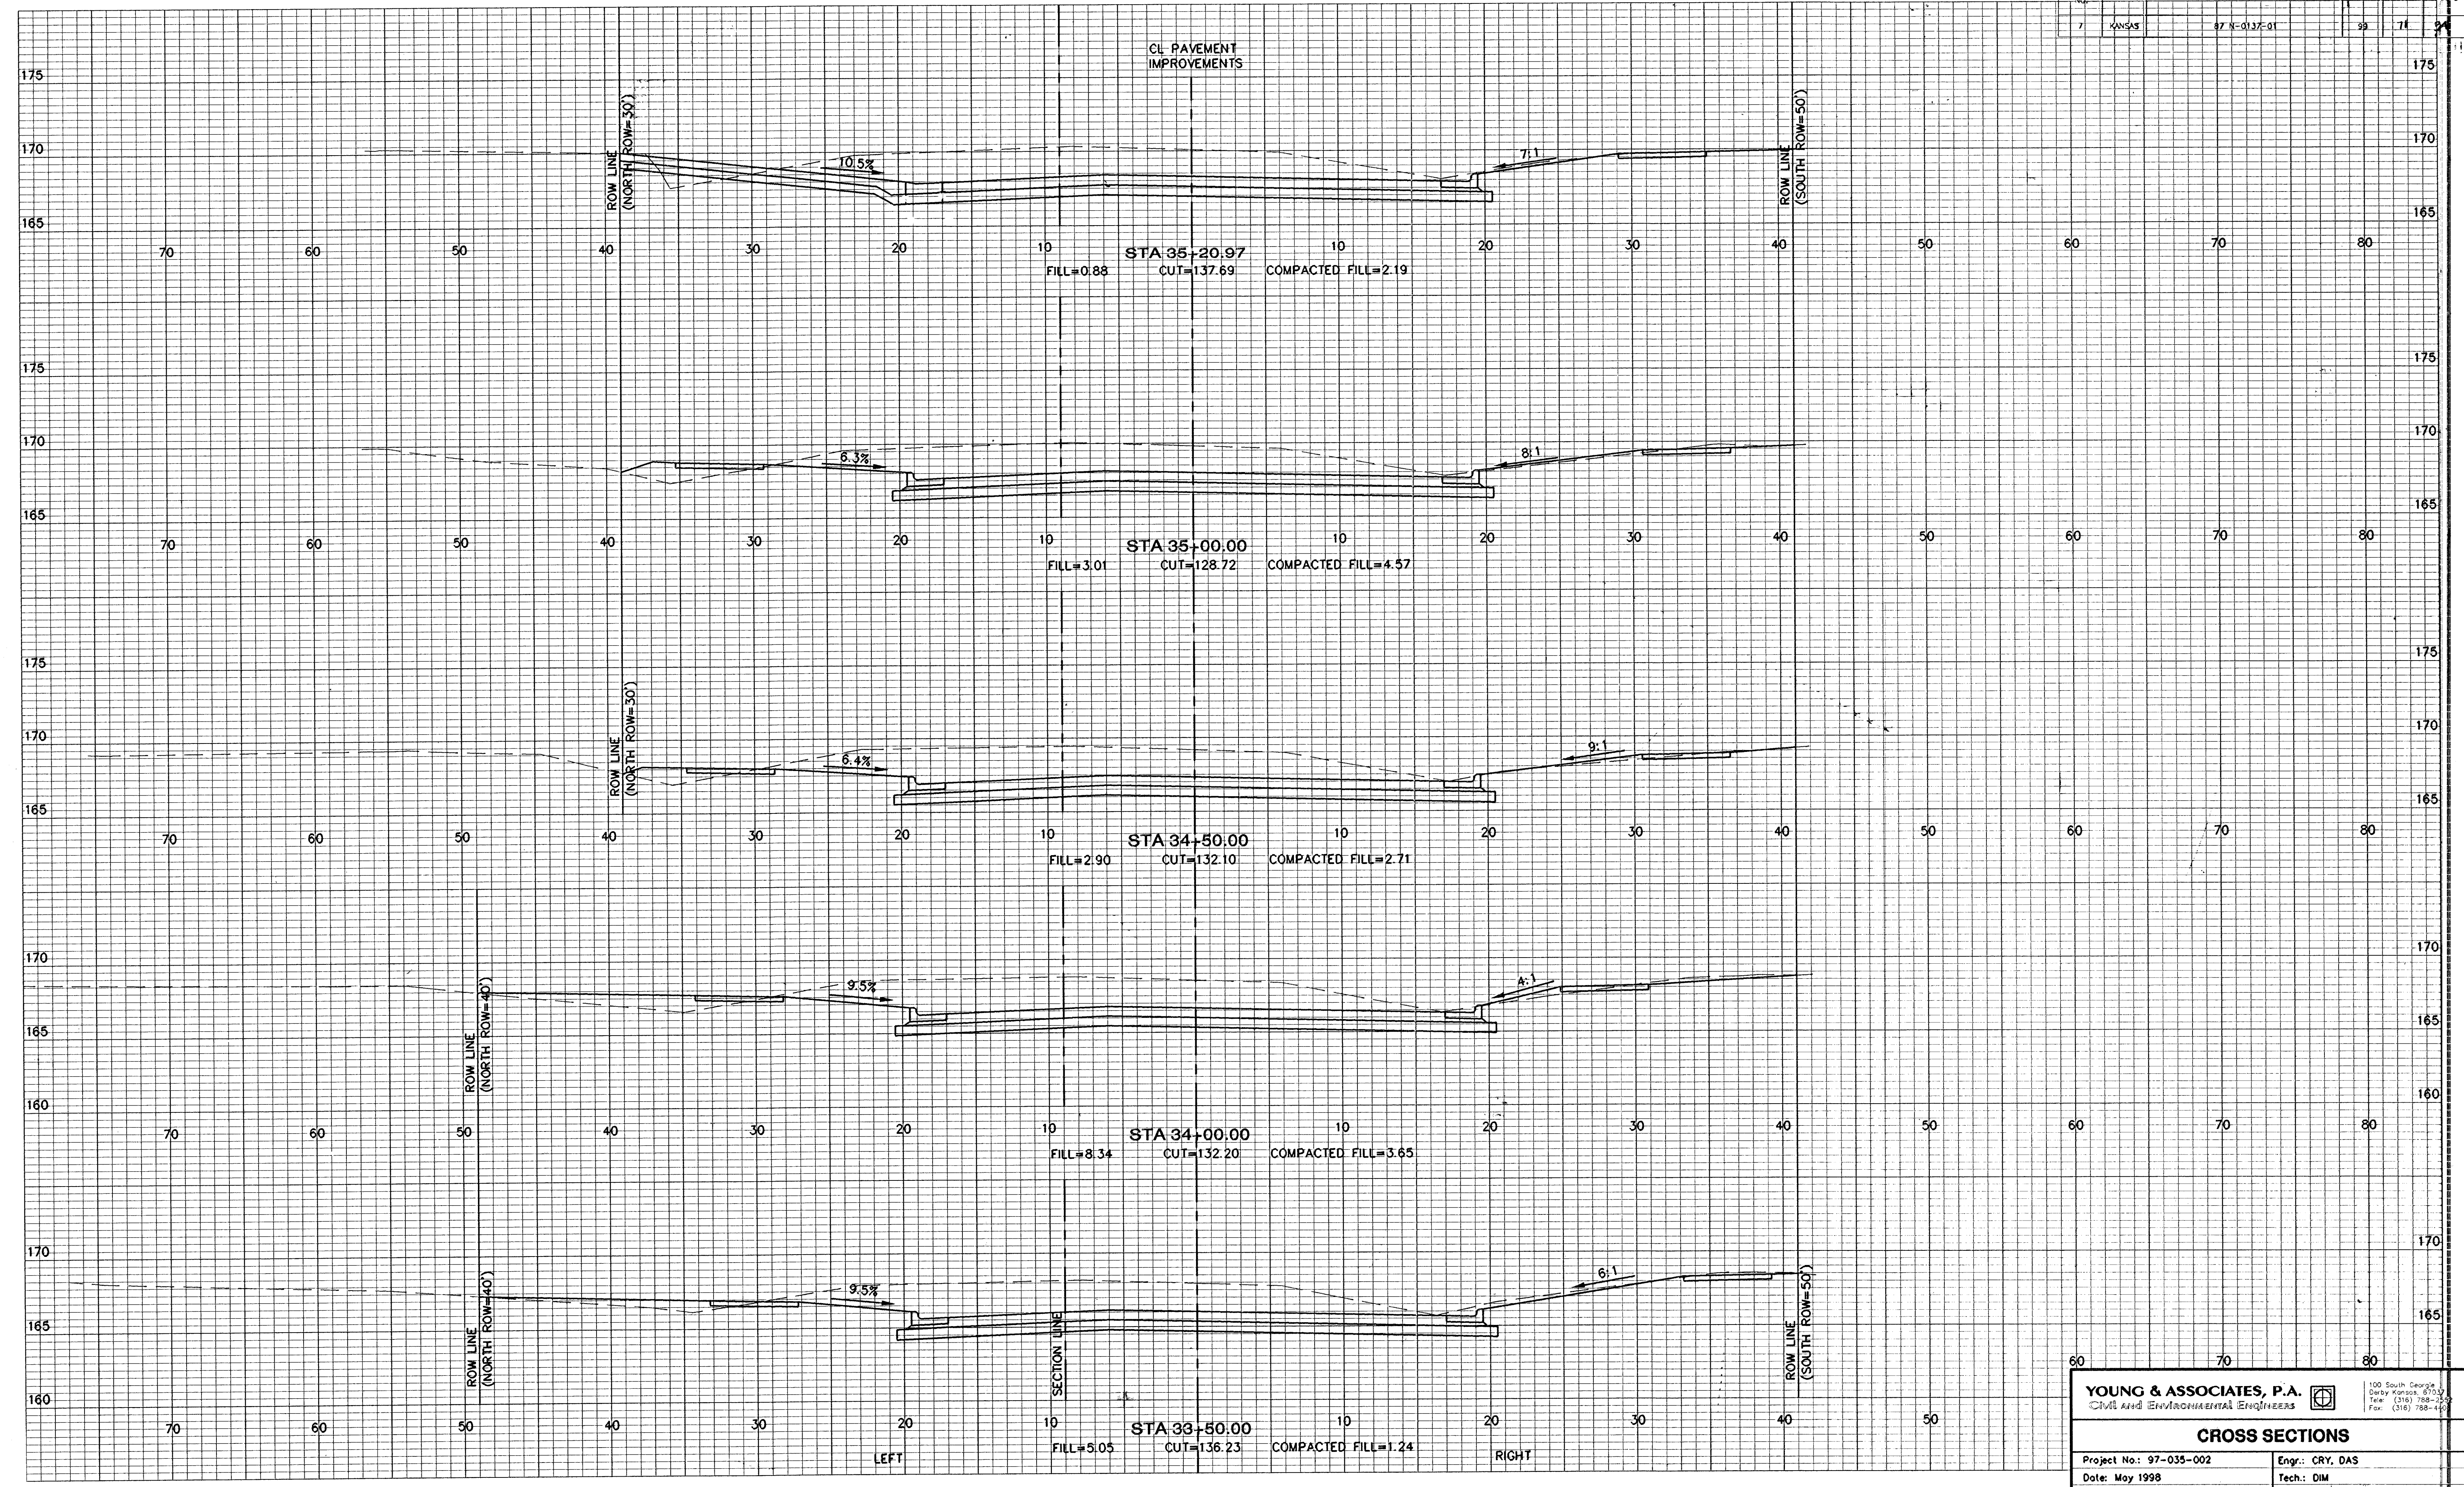

YOUNG & ASSOCIATES, P.A.
 Civil and Environmental Engineers

100 South Georgia
 Overly, Kansas, 67057
 Tel: (316) 788-7500
 Fax: (316) 788-1100

CROSS SECTIONS

Project No.: 97-035-002 Engr.: CRY, DAS
 Date: May 1998 Tech.: DIM
 Scale: 1" = 5' Sheet No. 74 of 94

FILE: NS1216.DWG PLOT: 6/27/98 ACADWIN: 12:50:41 P1:1/5