


FWA REGION NO.	STATE	PROJECT NO.	YEAR	SHEET NO.	TOTAL SHEETS
7	KANSAS	97 H-0137-01	99	14	24

CL PAVEMENT IMPROVEMENTS

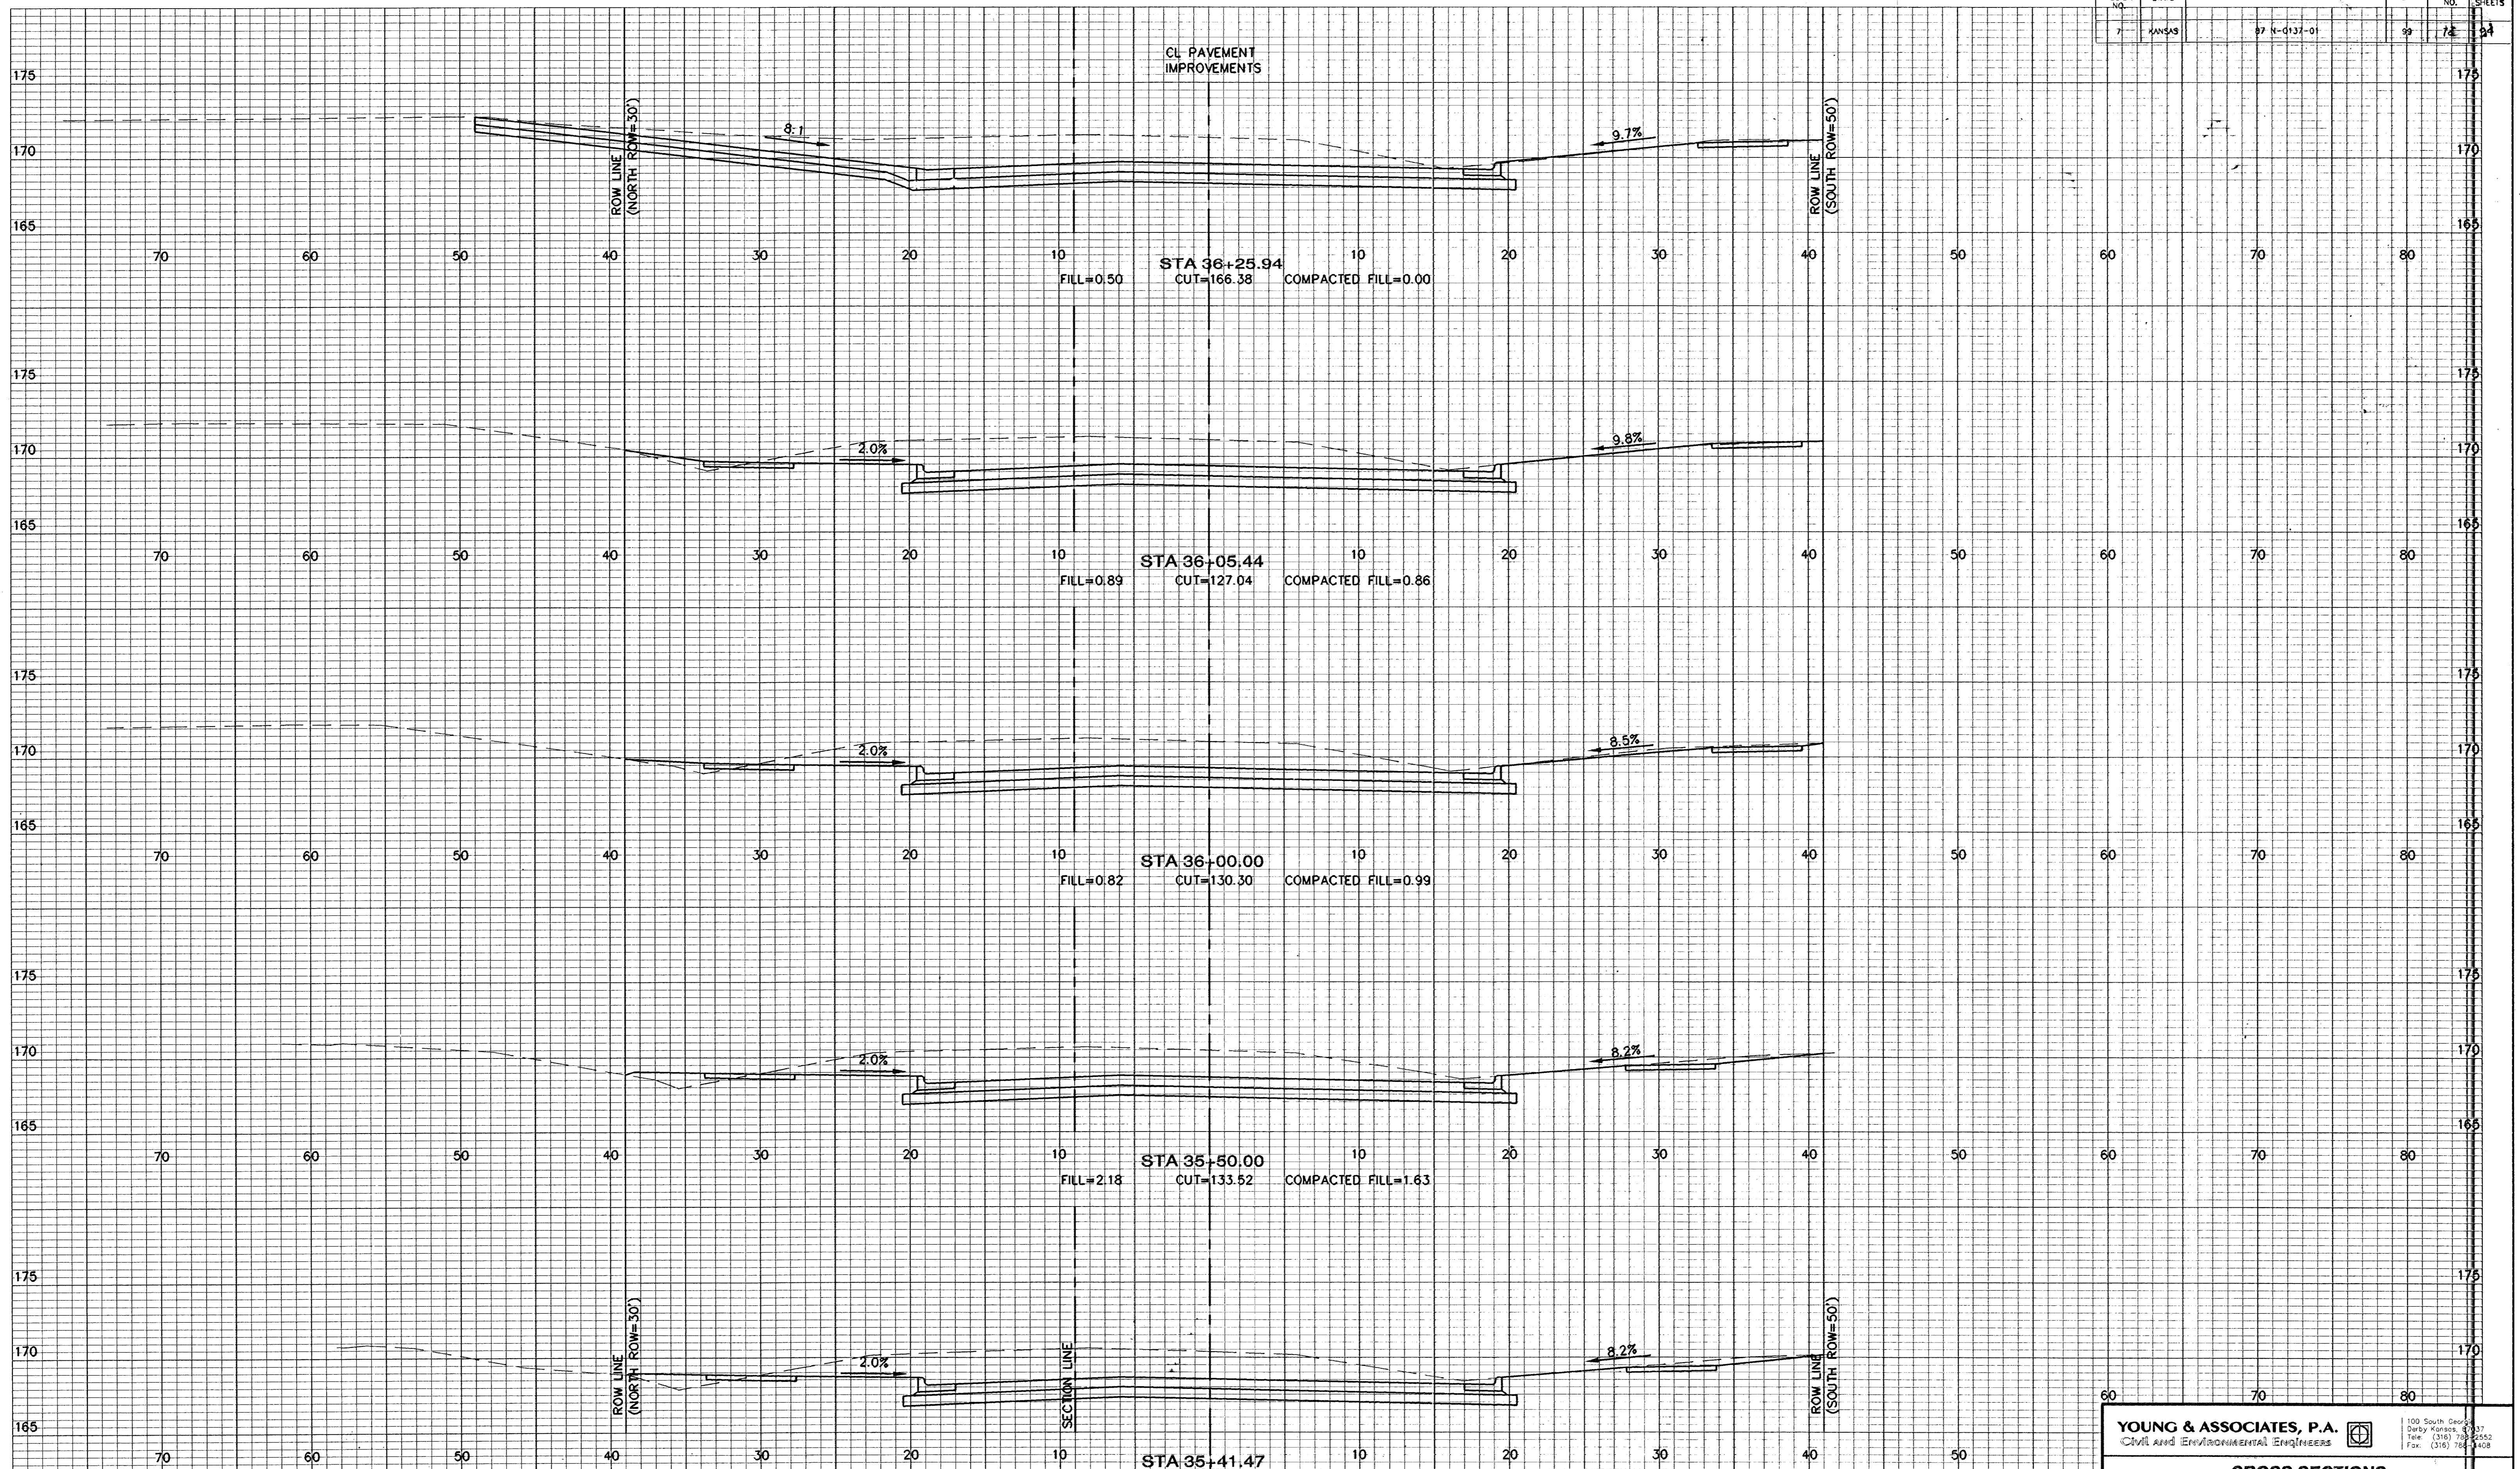

PLOT: 5-27-08 ACADWIN 119 STA.P11=5