


FHWA REGION NO.	STATE	PROJECT NO.	YEAR	SHEET NO.	TOTAL SHEETS
7	KANSAS	97-1-127-01	98	14	94

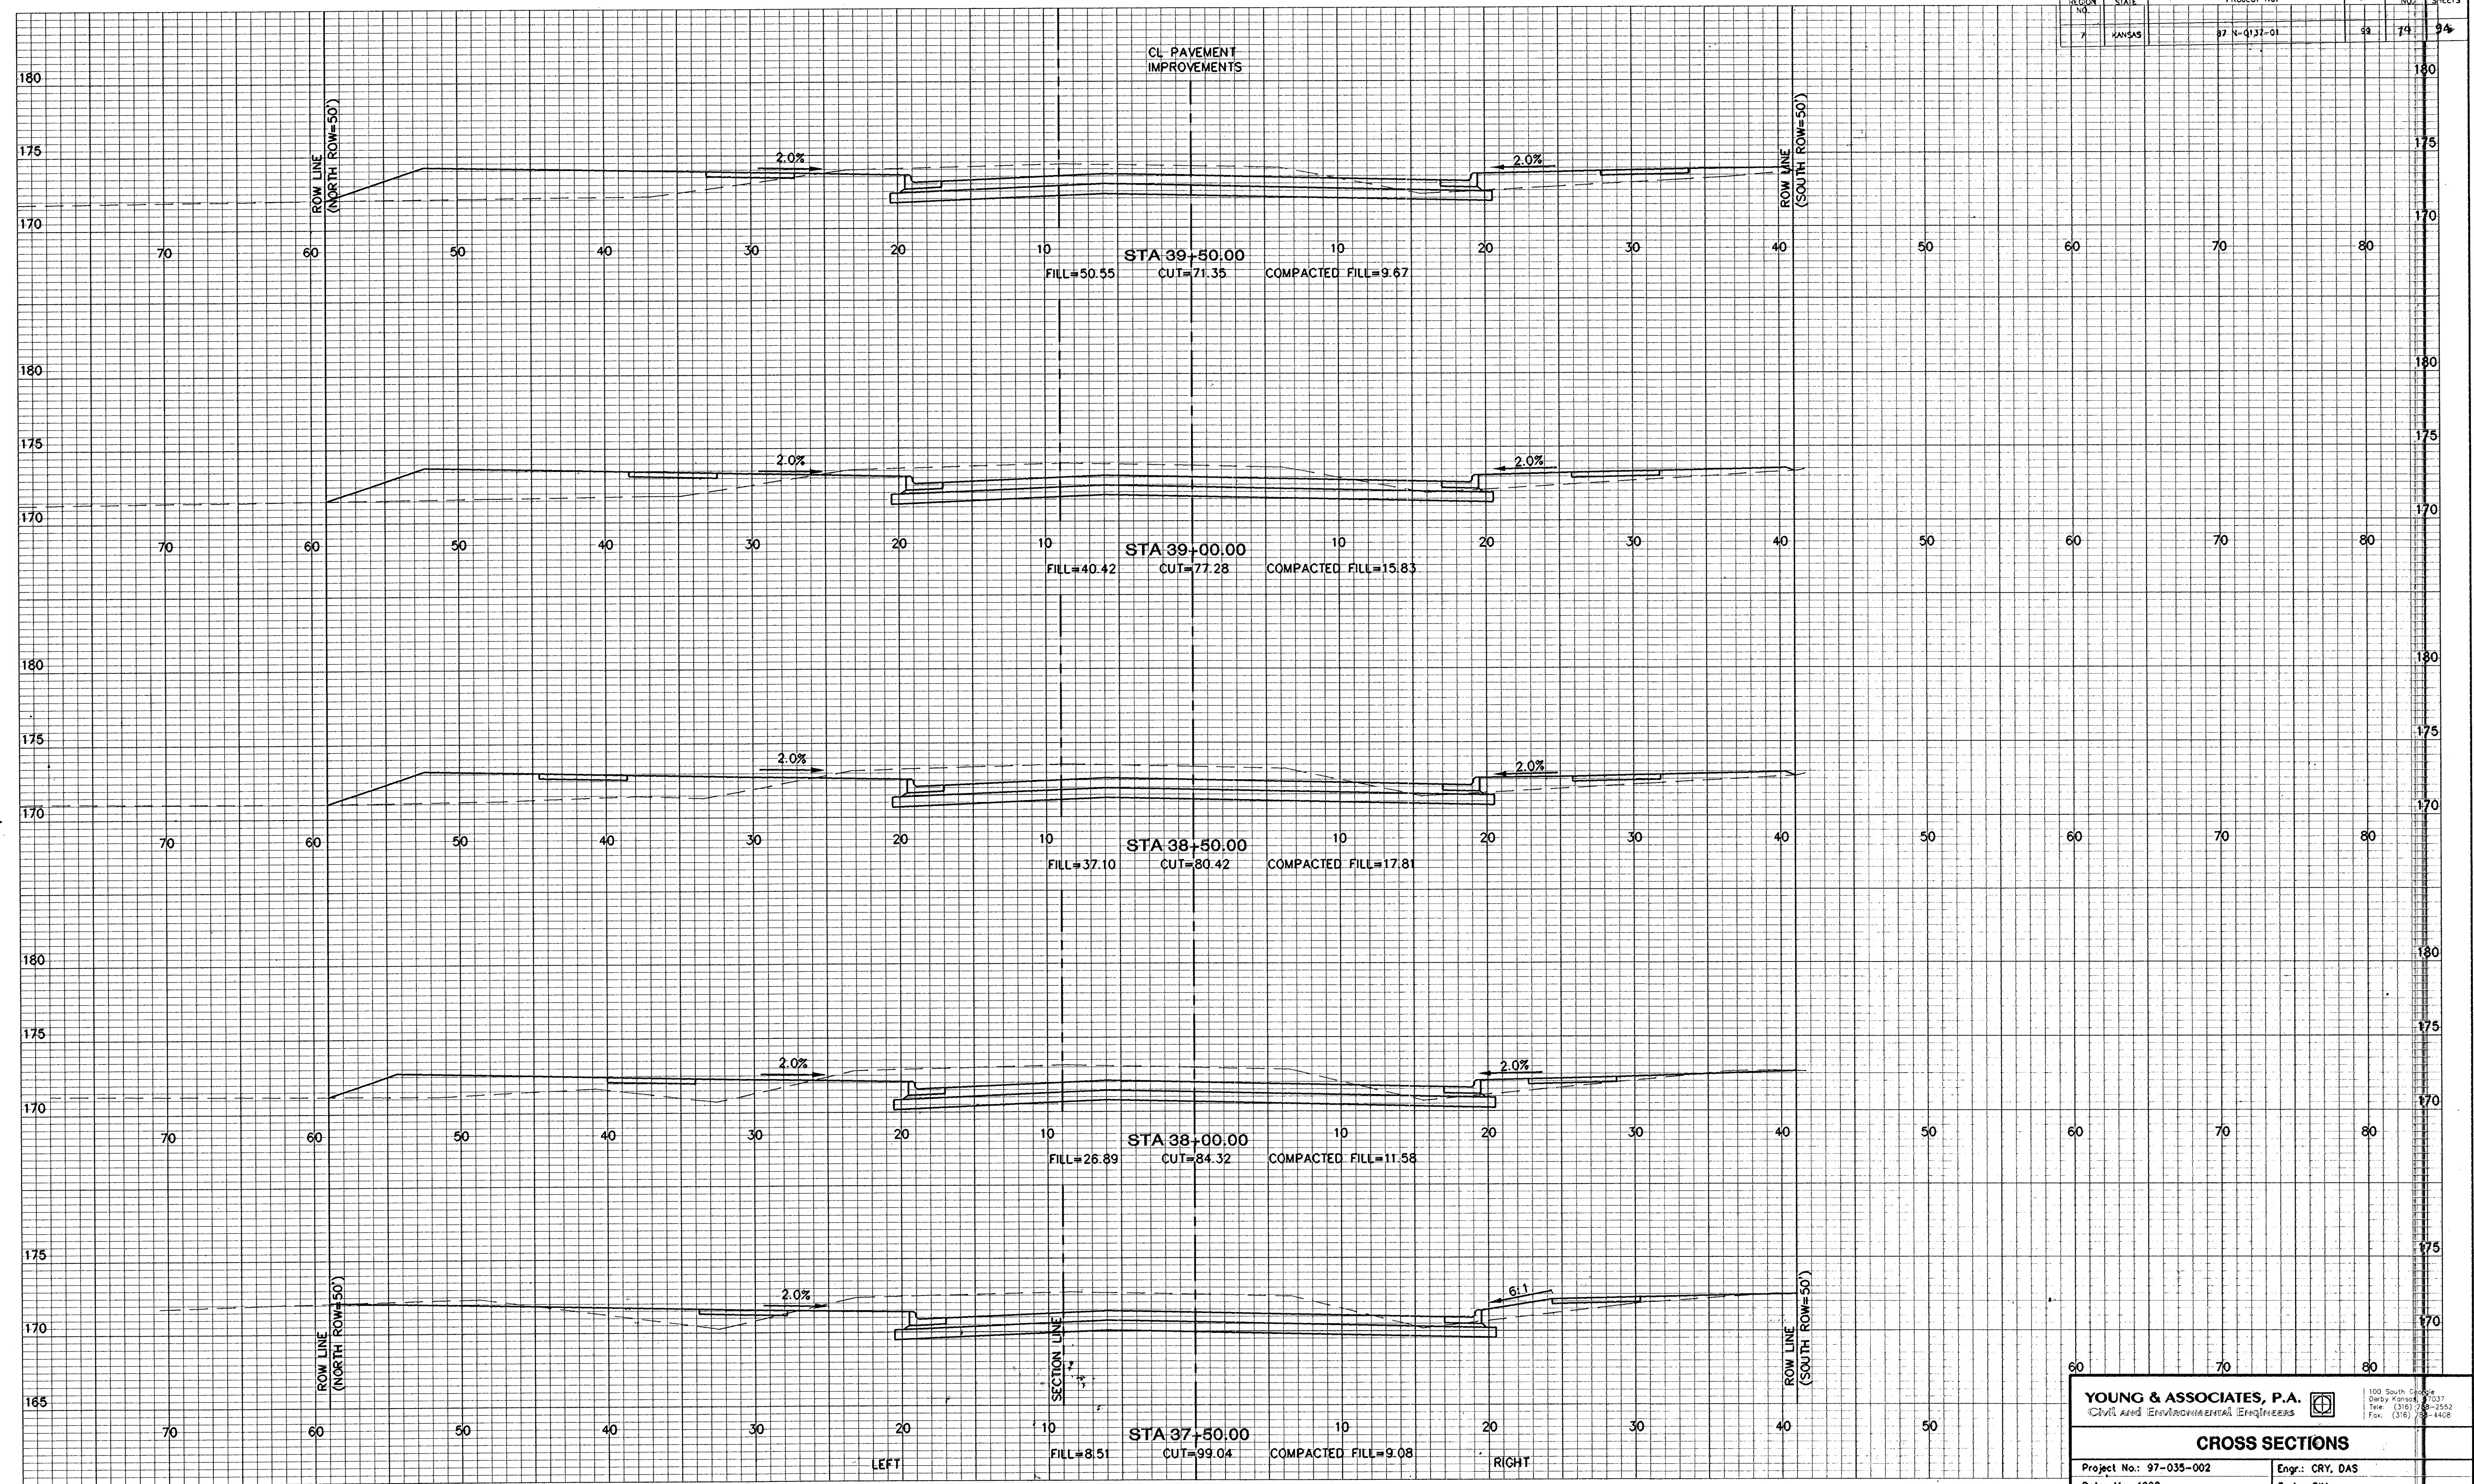

YOUNG & ASSOCIATES, P.A.
 Civil and Environmental Engineers

100 South George
 Derby Kansas 67037
 Tel: (316) 788-2552
 Fax: (316) 788-1408

CROSS SECTIONS

Project No.: 97-035-002	Engr.: CRY, DAS
Date: May 1998	Tech: DIM
Scale: 1" = 5'	Sheet No. 14 of 84

FILE: X:\S\110.dwg PLOT: 5-27-98 A:\ADMIN\17 SCALE: 1"=5'