


FHWA REGION NO.	STATE	PROJECT NO.	YEAR	SHEET NO.	TOTAL SHEETS
7	KANSAS	97-N-0137-01	98	78	99

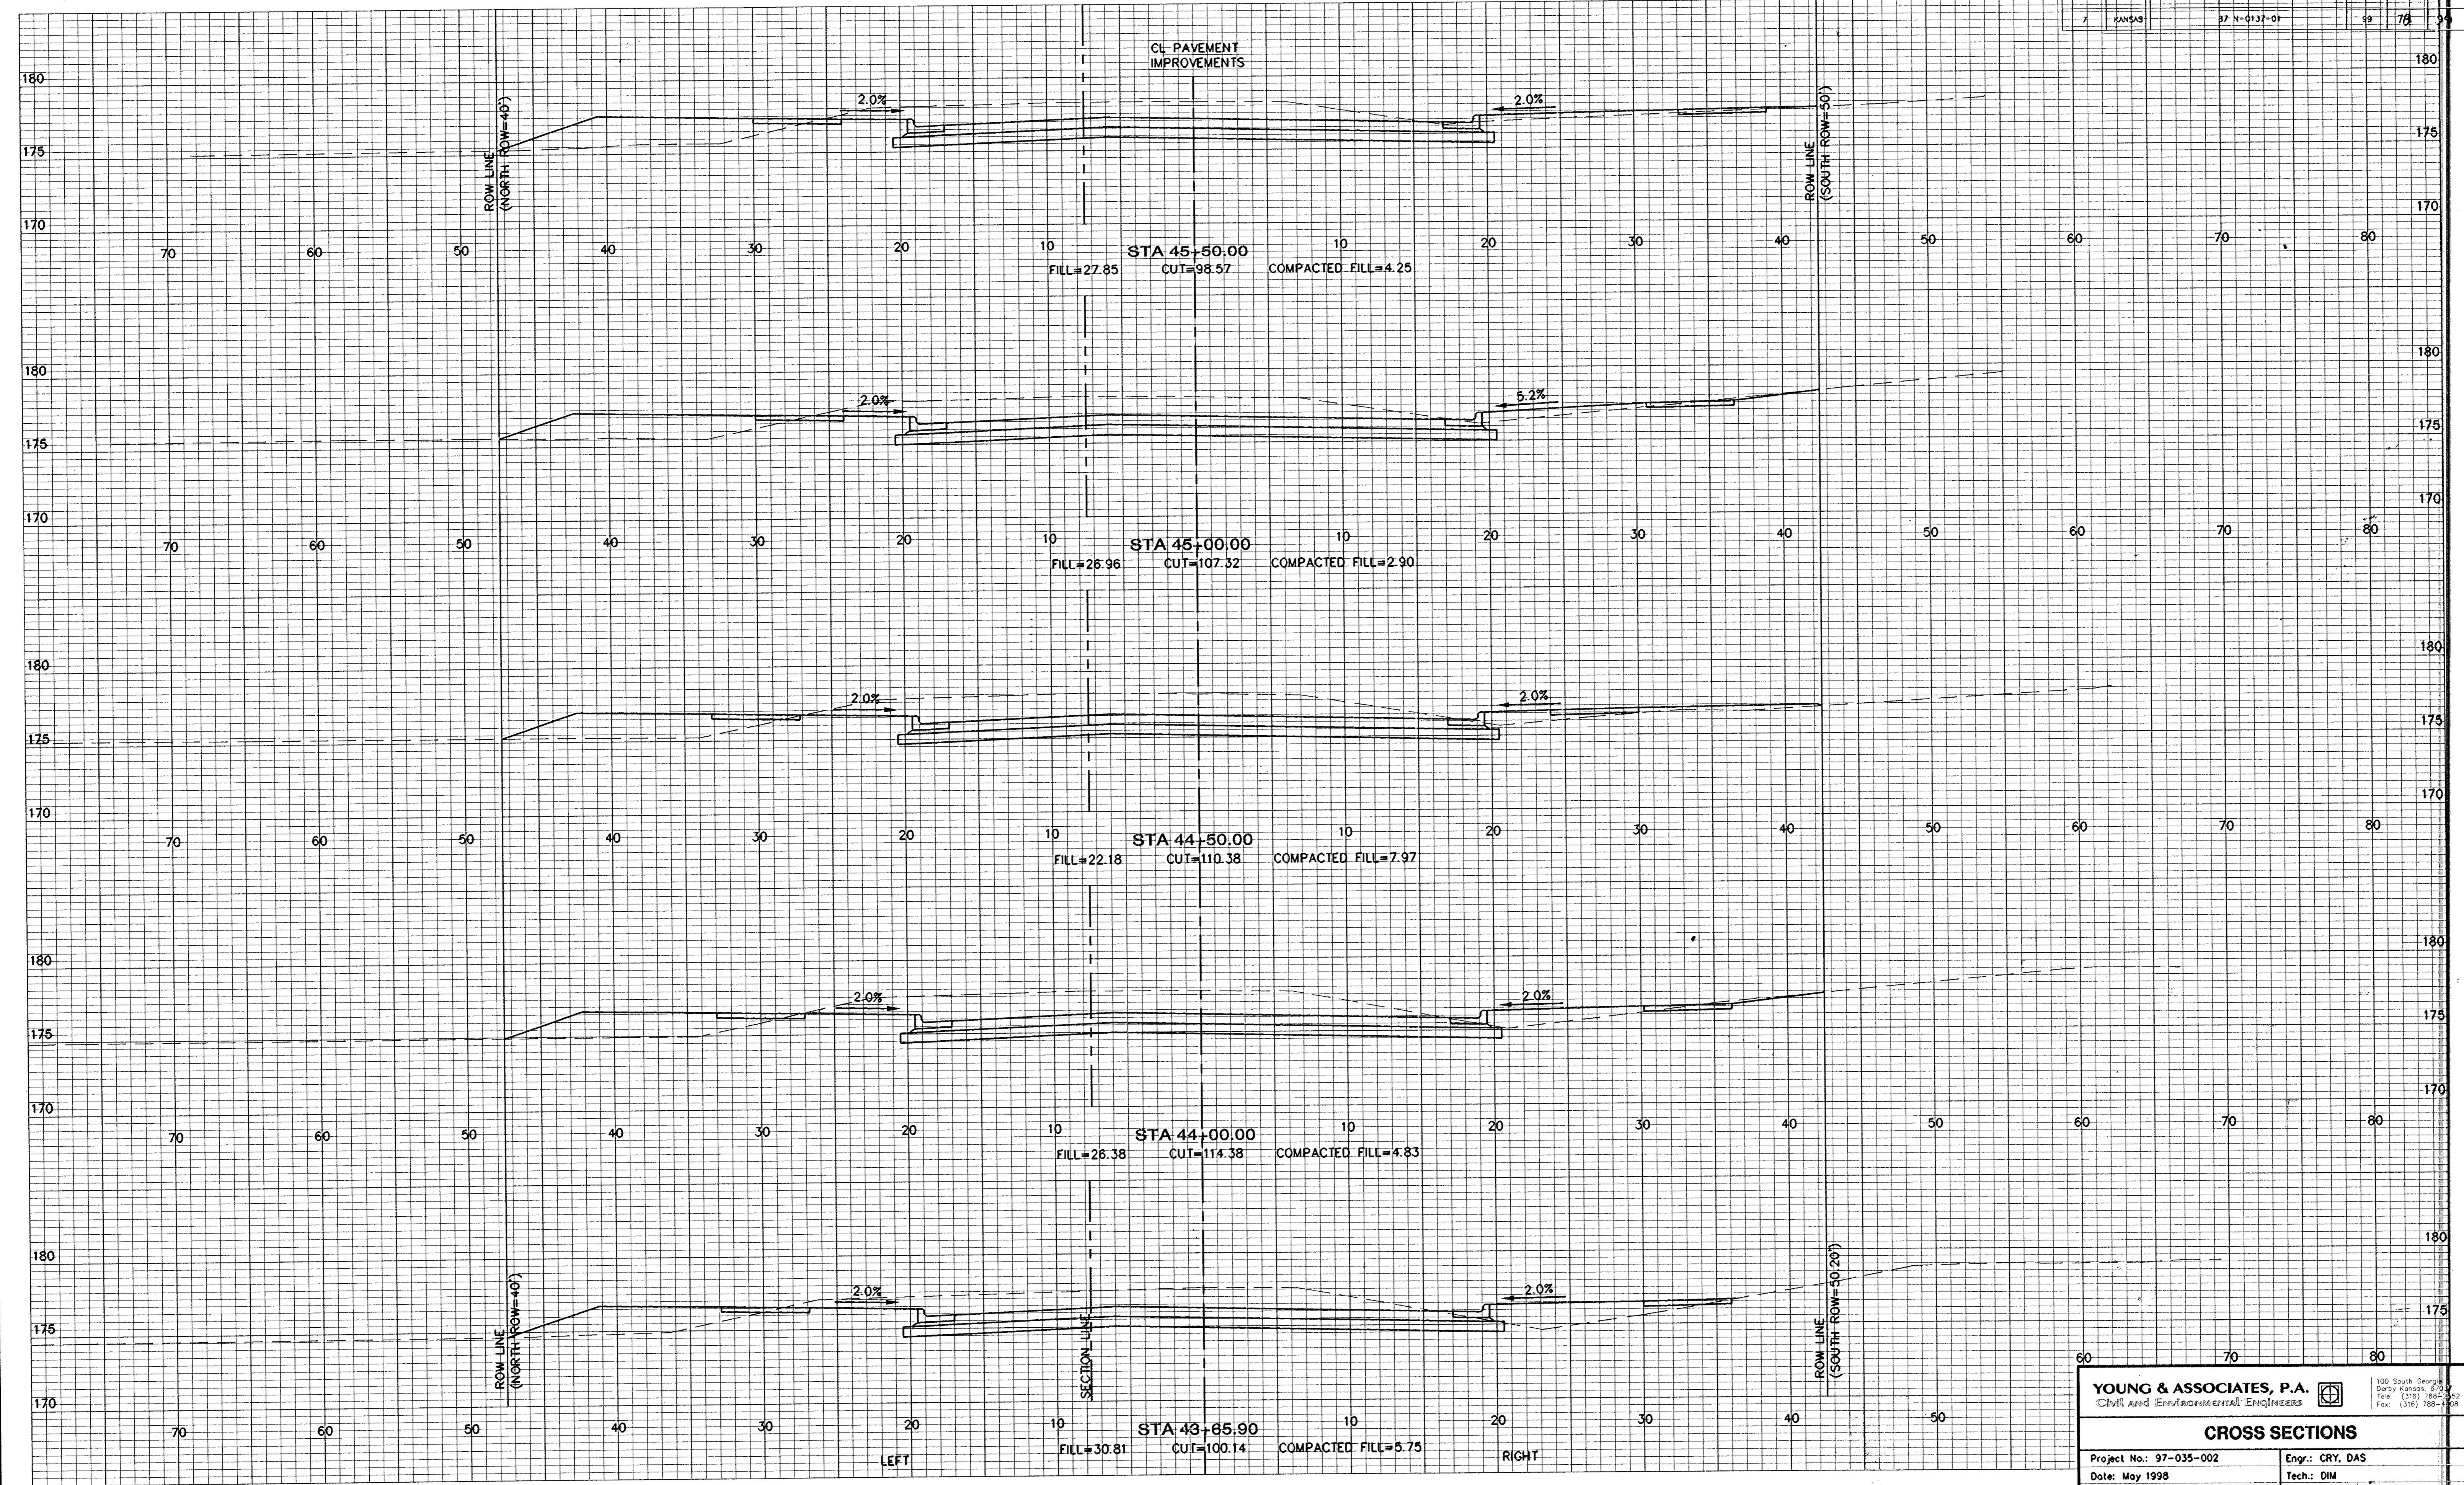

YOUNG & ASSOCIATES, P.A.
 Civil and Environmental Engineers

100 South George
 Dury Kansas, 67031
 Tel: (316) 788-2522
 Fax: (316) 788-1228

CROSS SECTIONS

Project No.: 97-035-002 Engr.: CRY, DAS
 Date: May 1998 Tech.: DIM
 Scale: 1" = 5' Sheet No. 78 of 99

B.L.F. SECTIONS.dwg PLOT: 5-97-98 A:\ANNN\11\SCALE-1"=5'