


FHWA REGION NO.	STATE	PROJECT NO.	YEAR	SHEET NO.	TOTAL SHEETS
7	KANSAS	97-N-0137-01	98	79	84

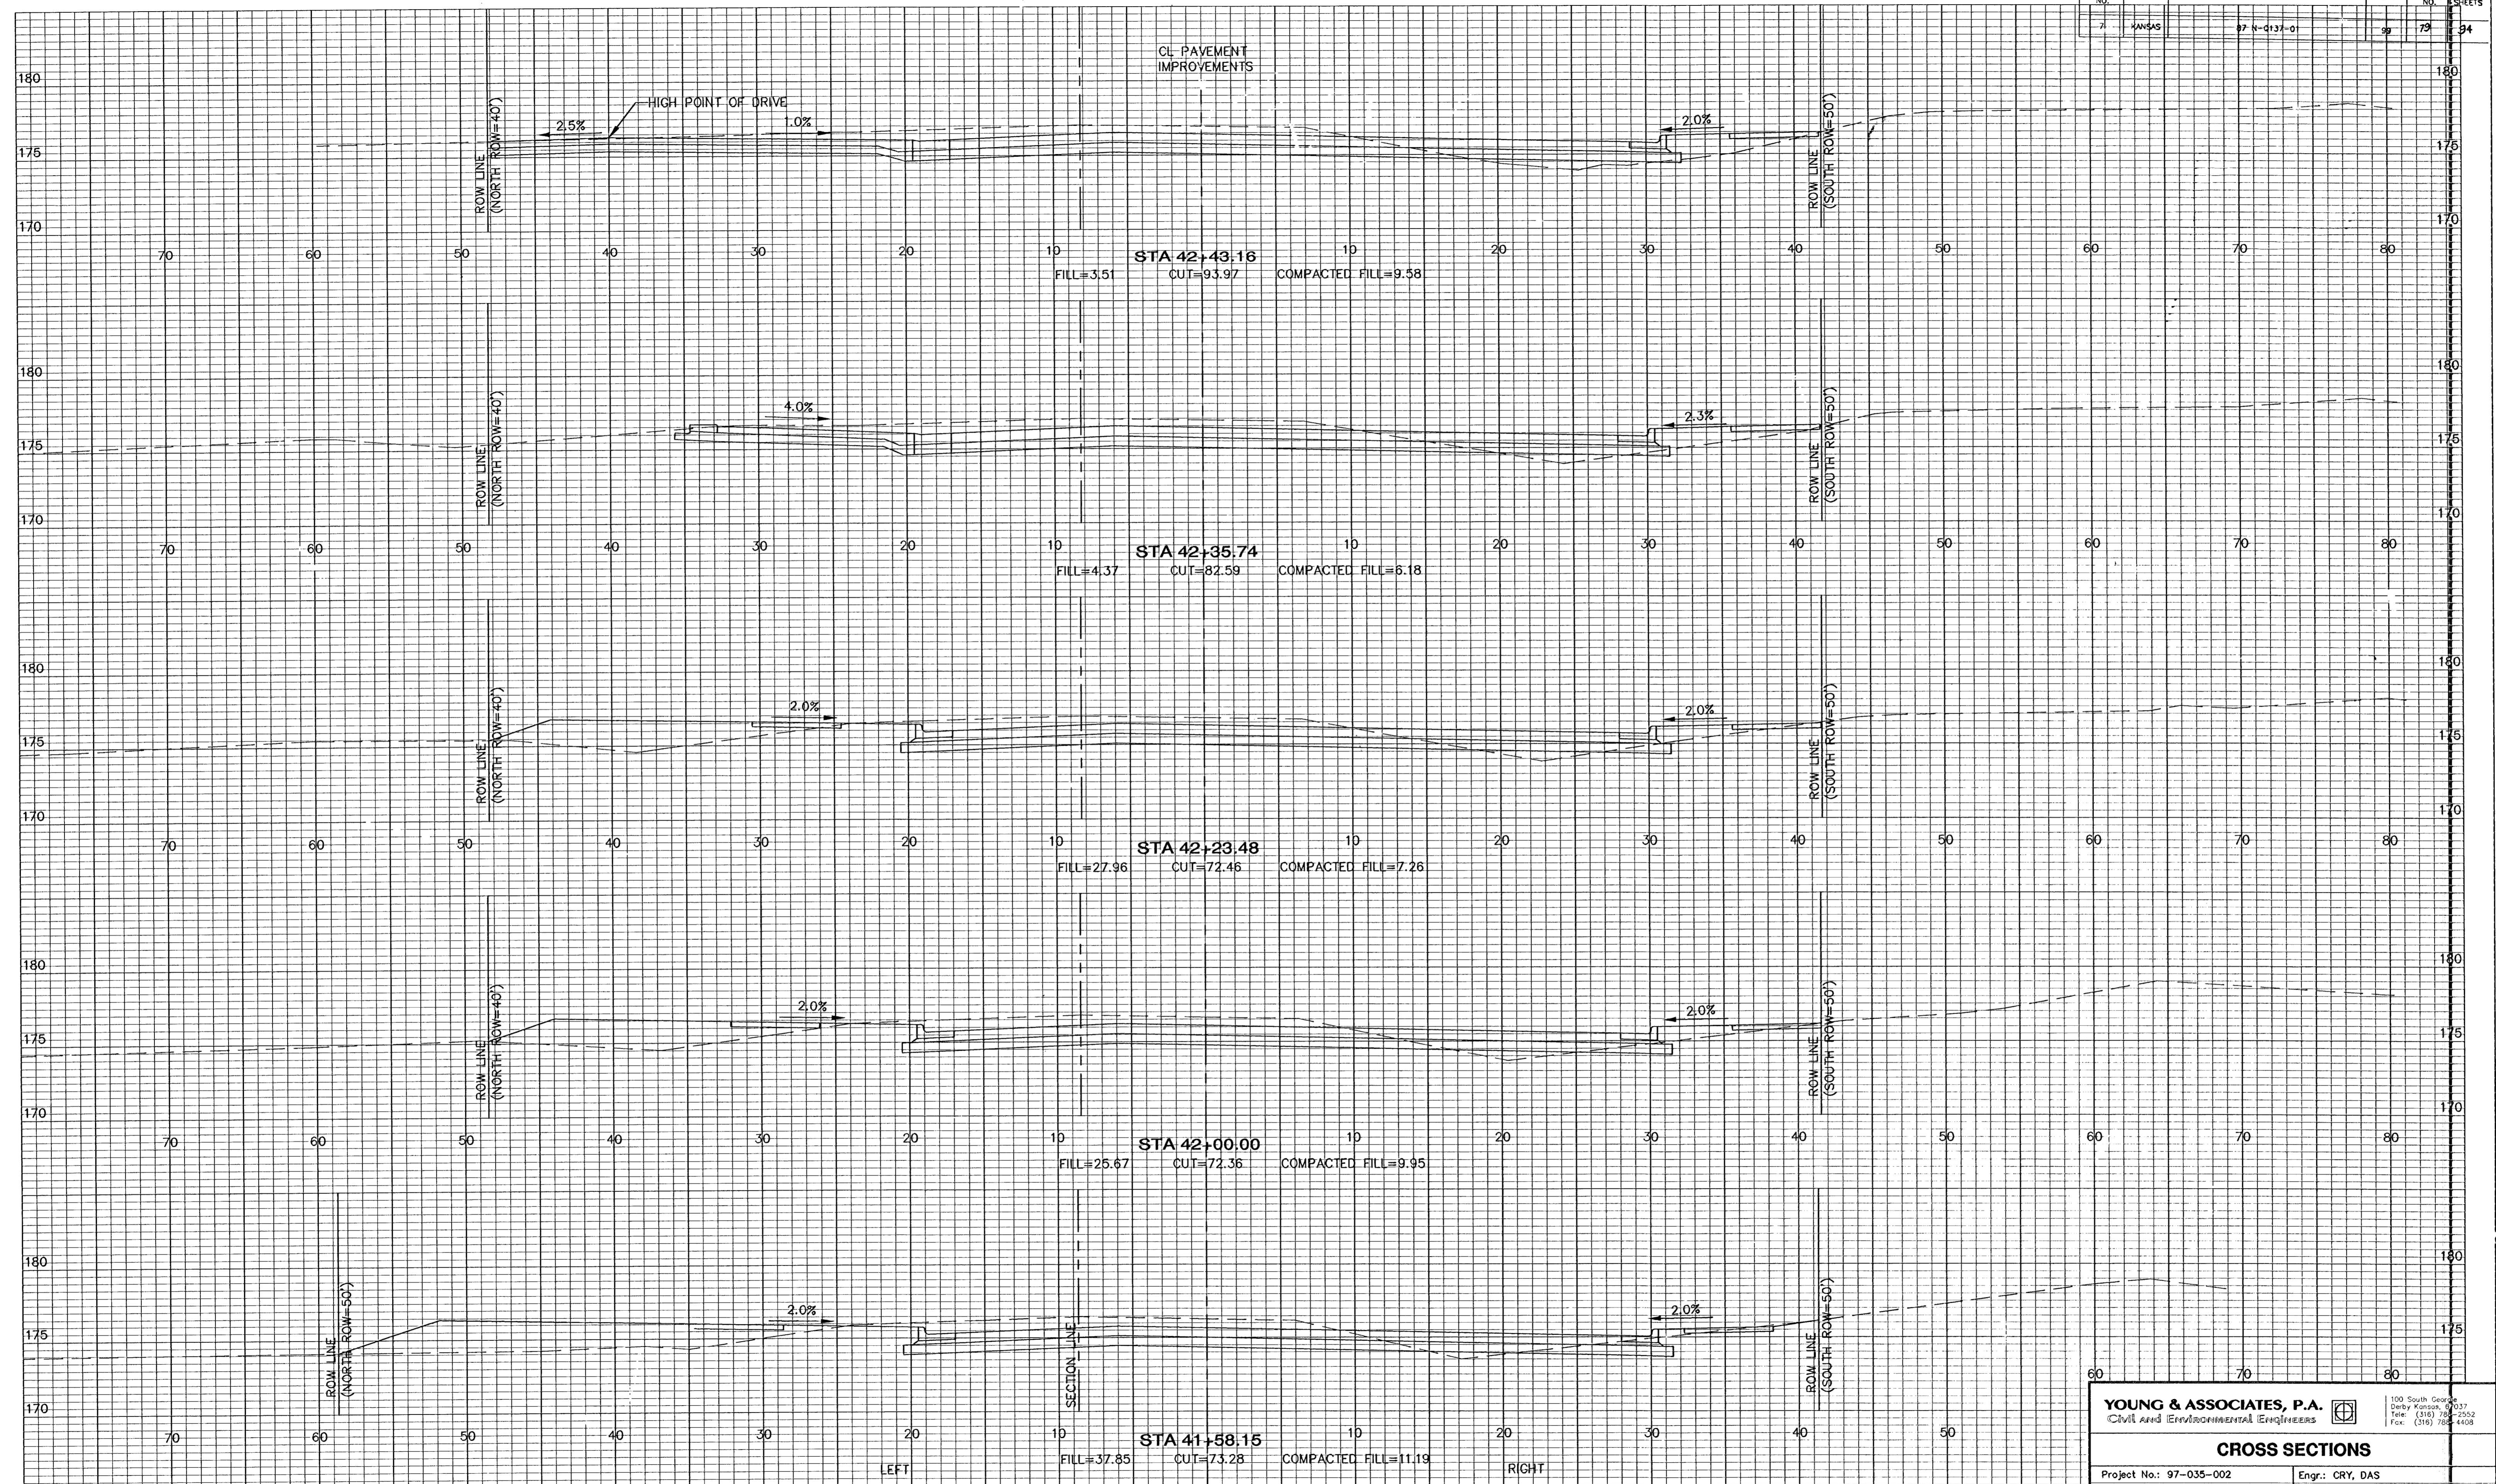

**YOUNG & ASSOCIATES, P.A.**  
Civil and Environmental Engineers

100 South George  
Derby, Kansas, 67037  
Tel: (316) 788-2552  
Fax: (316) 788-4408

**CROSS SECTIONS**

Project No.: 97-035-002      Engr.: CRY, DAS  
Date: May 1998              Tech.: DIM  
Scale: 1" = 5'              Sheet No. 79 of 84

FILE: XSC079.dwg    PLOT: 4-5-98    4:20PM    1:5    SCALE: 1"=5'