


FHWA REGION	STATE	PROJECT NO.	YEAR	SHEET NO.	TOTAL SHEETS
7	KANSAS	97-N-0137-01	99	19	99

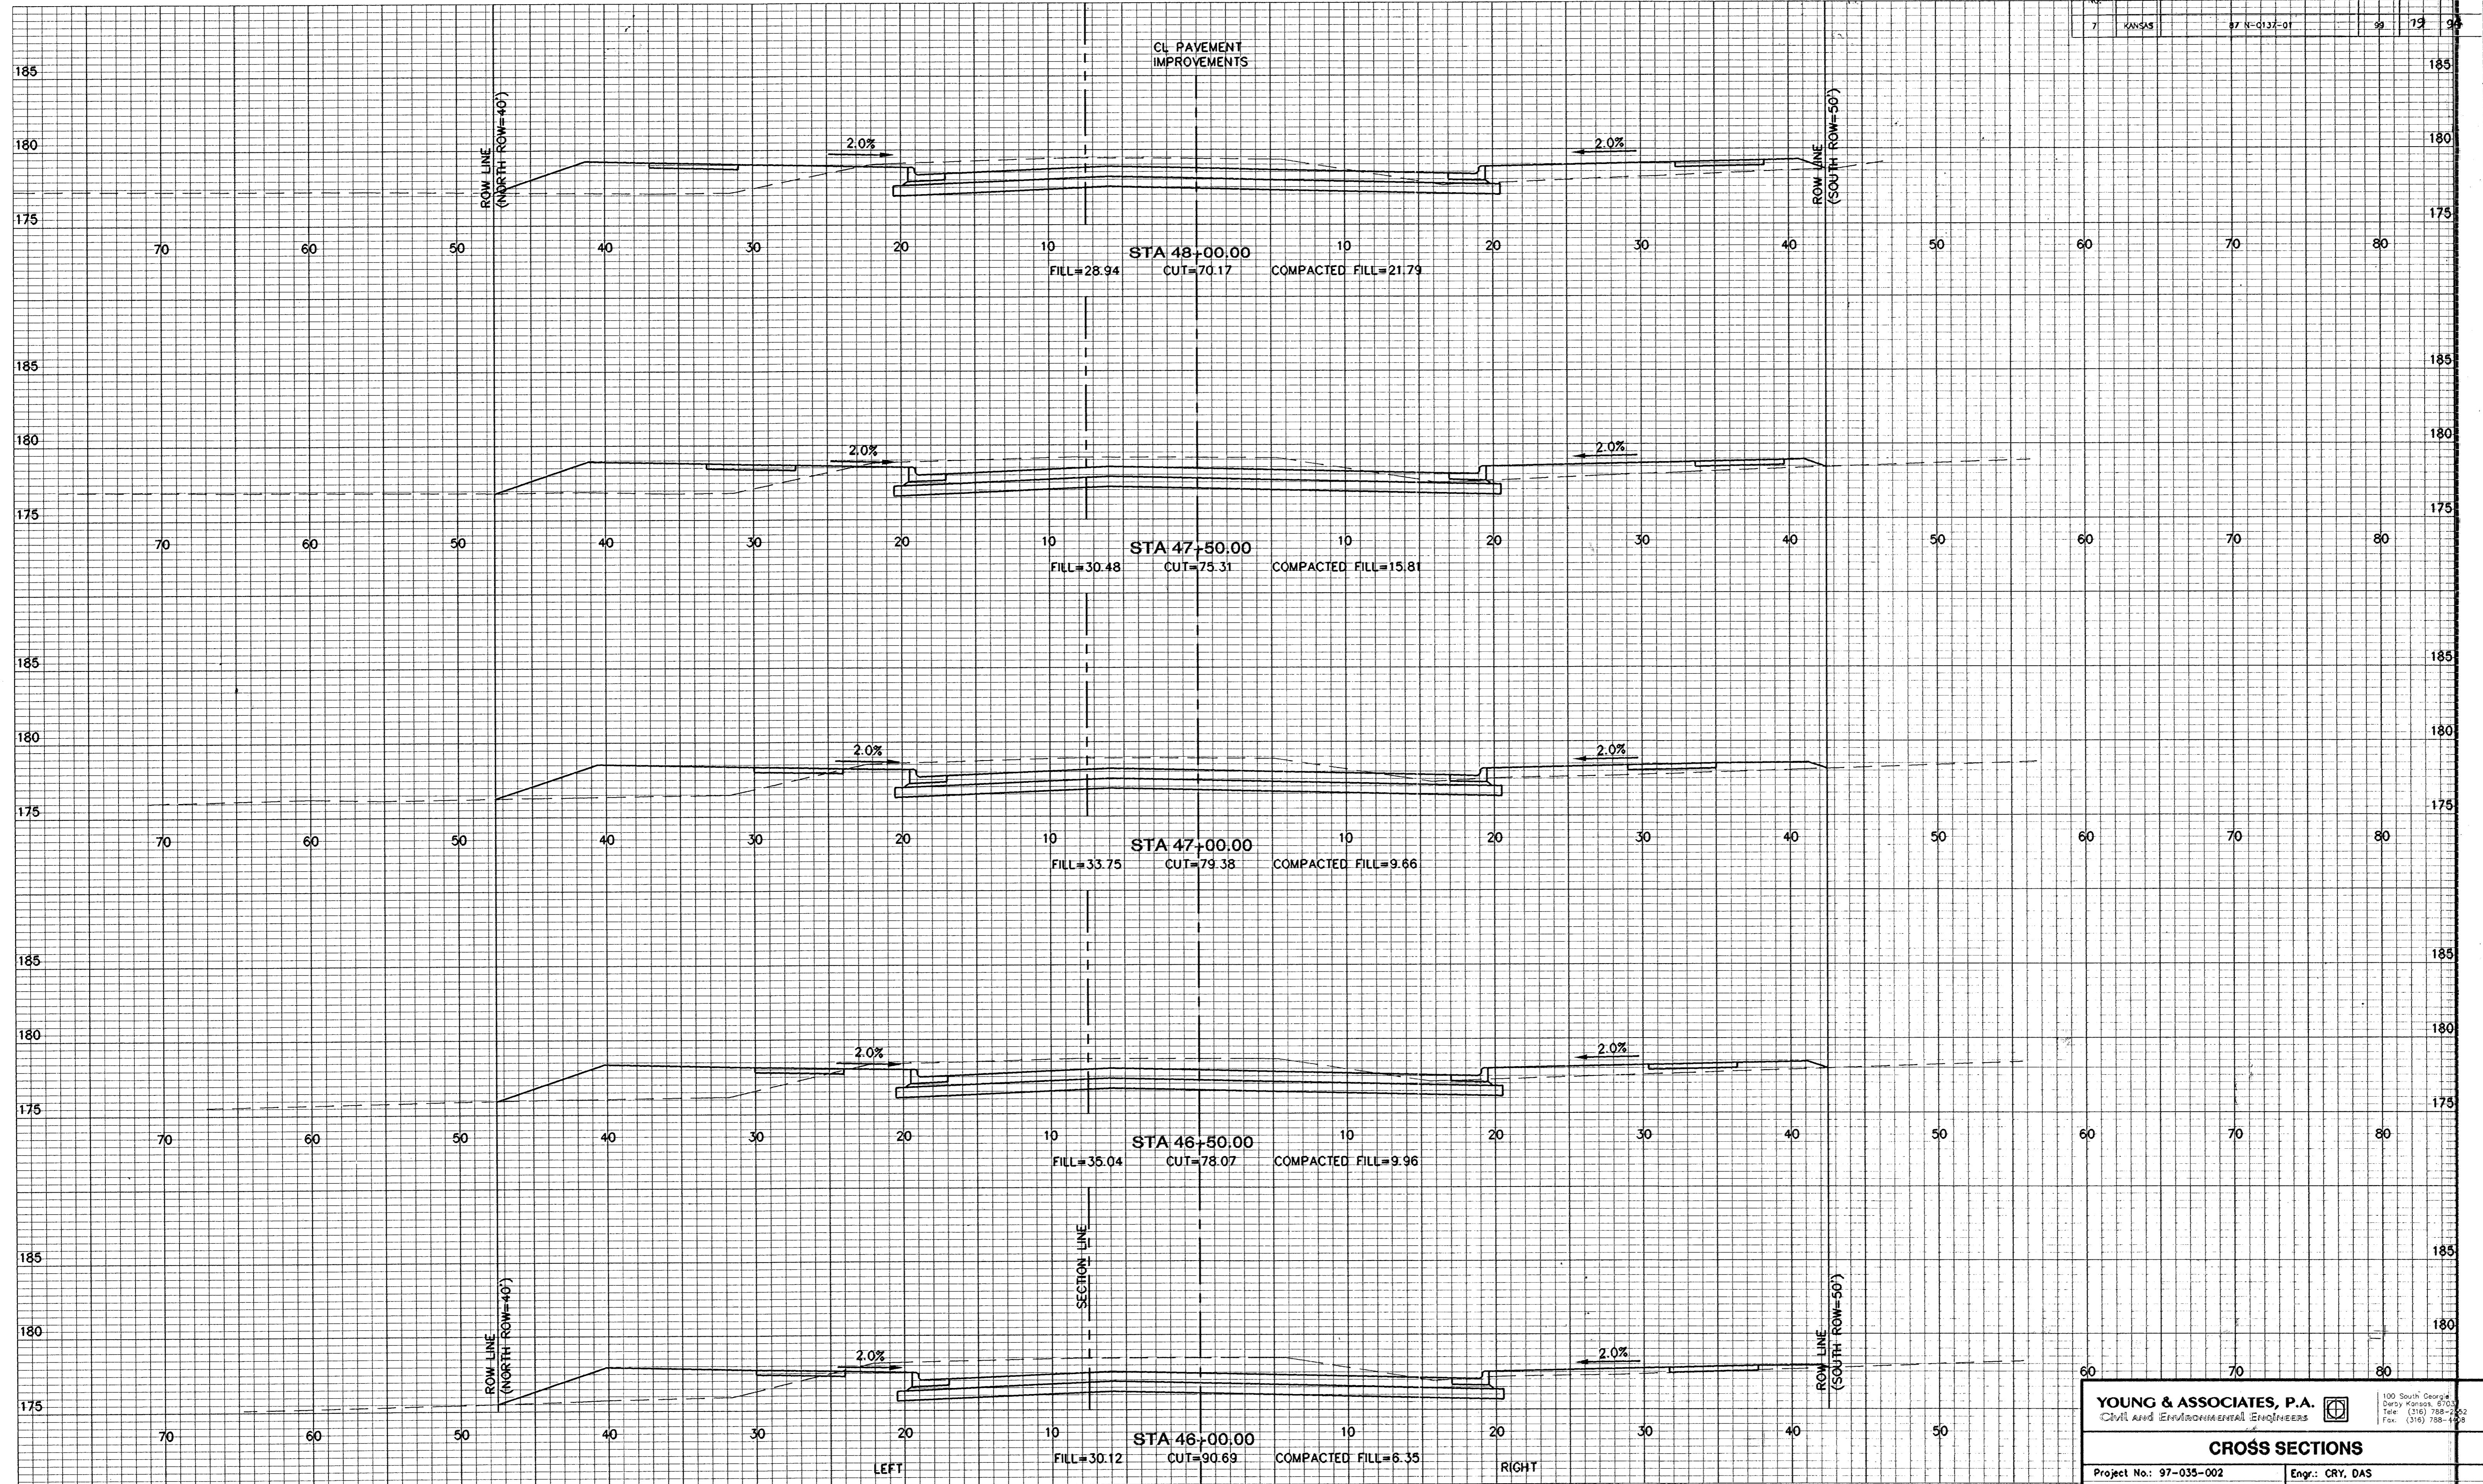

YOUNG & ASSOCIATES, P.A.
 Civil and Environmental Engineers

100 South Georgia
 Derby, Kansas 67032
 Tel: (316) 788-2502
 Fax: (316) 788-4900

CROSS SECTIONS

Project No.: 97-035-002 Engr.: CRY, DAS
 Date: May 1998 Tech.: DIM
 Scale: 1" = 5' Sheet No. 19 of 91

FILE: XSECT04.dwg PLOT: 5-27-98 ADMIN: L19 SCALE: 1"=5'