


FWA REGION NO.	STATE	PROJECT NO.	YEAR	SHEET NO.	TOTAL SHEETS
7	KANSAS	97-N-0137-01	98	80	94

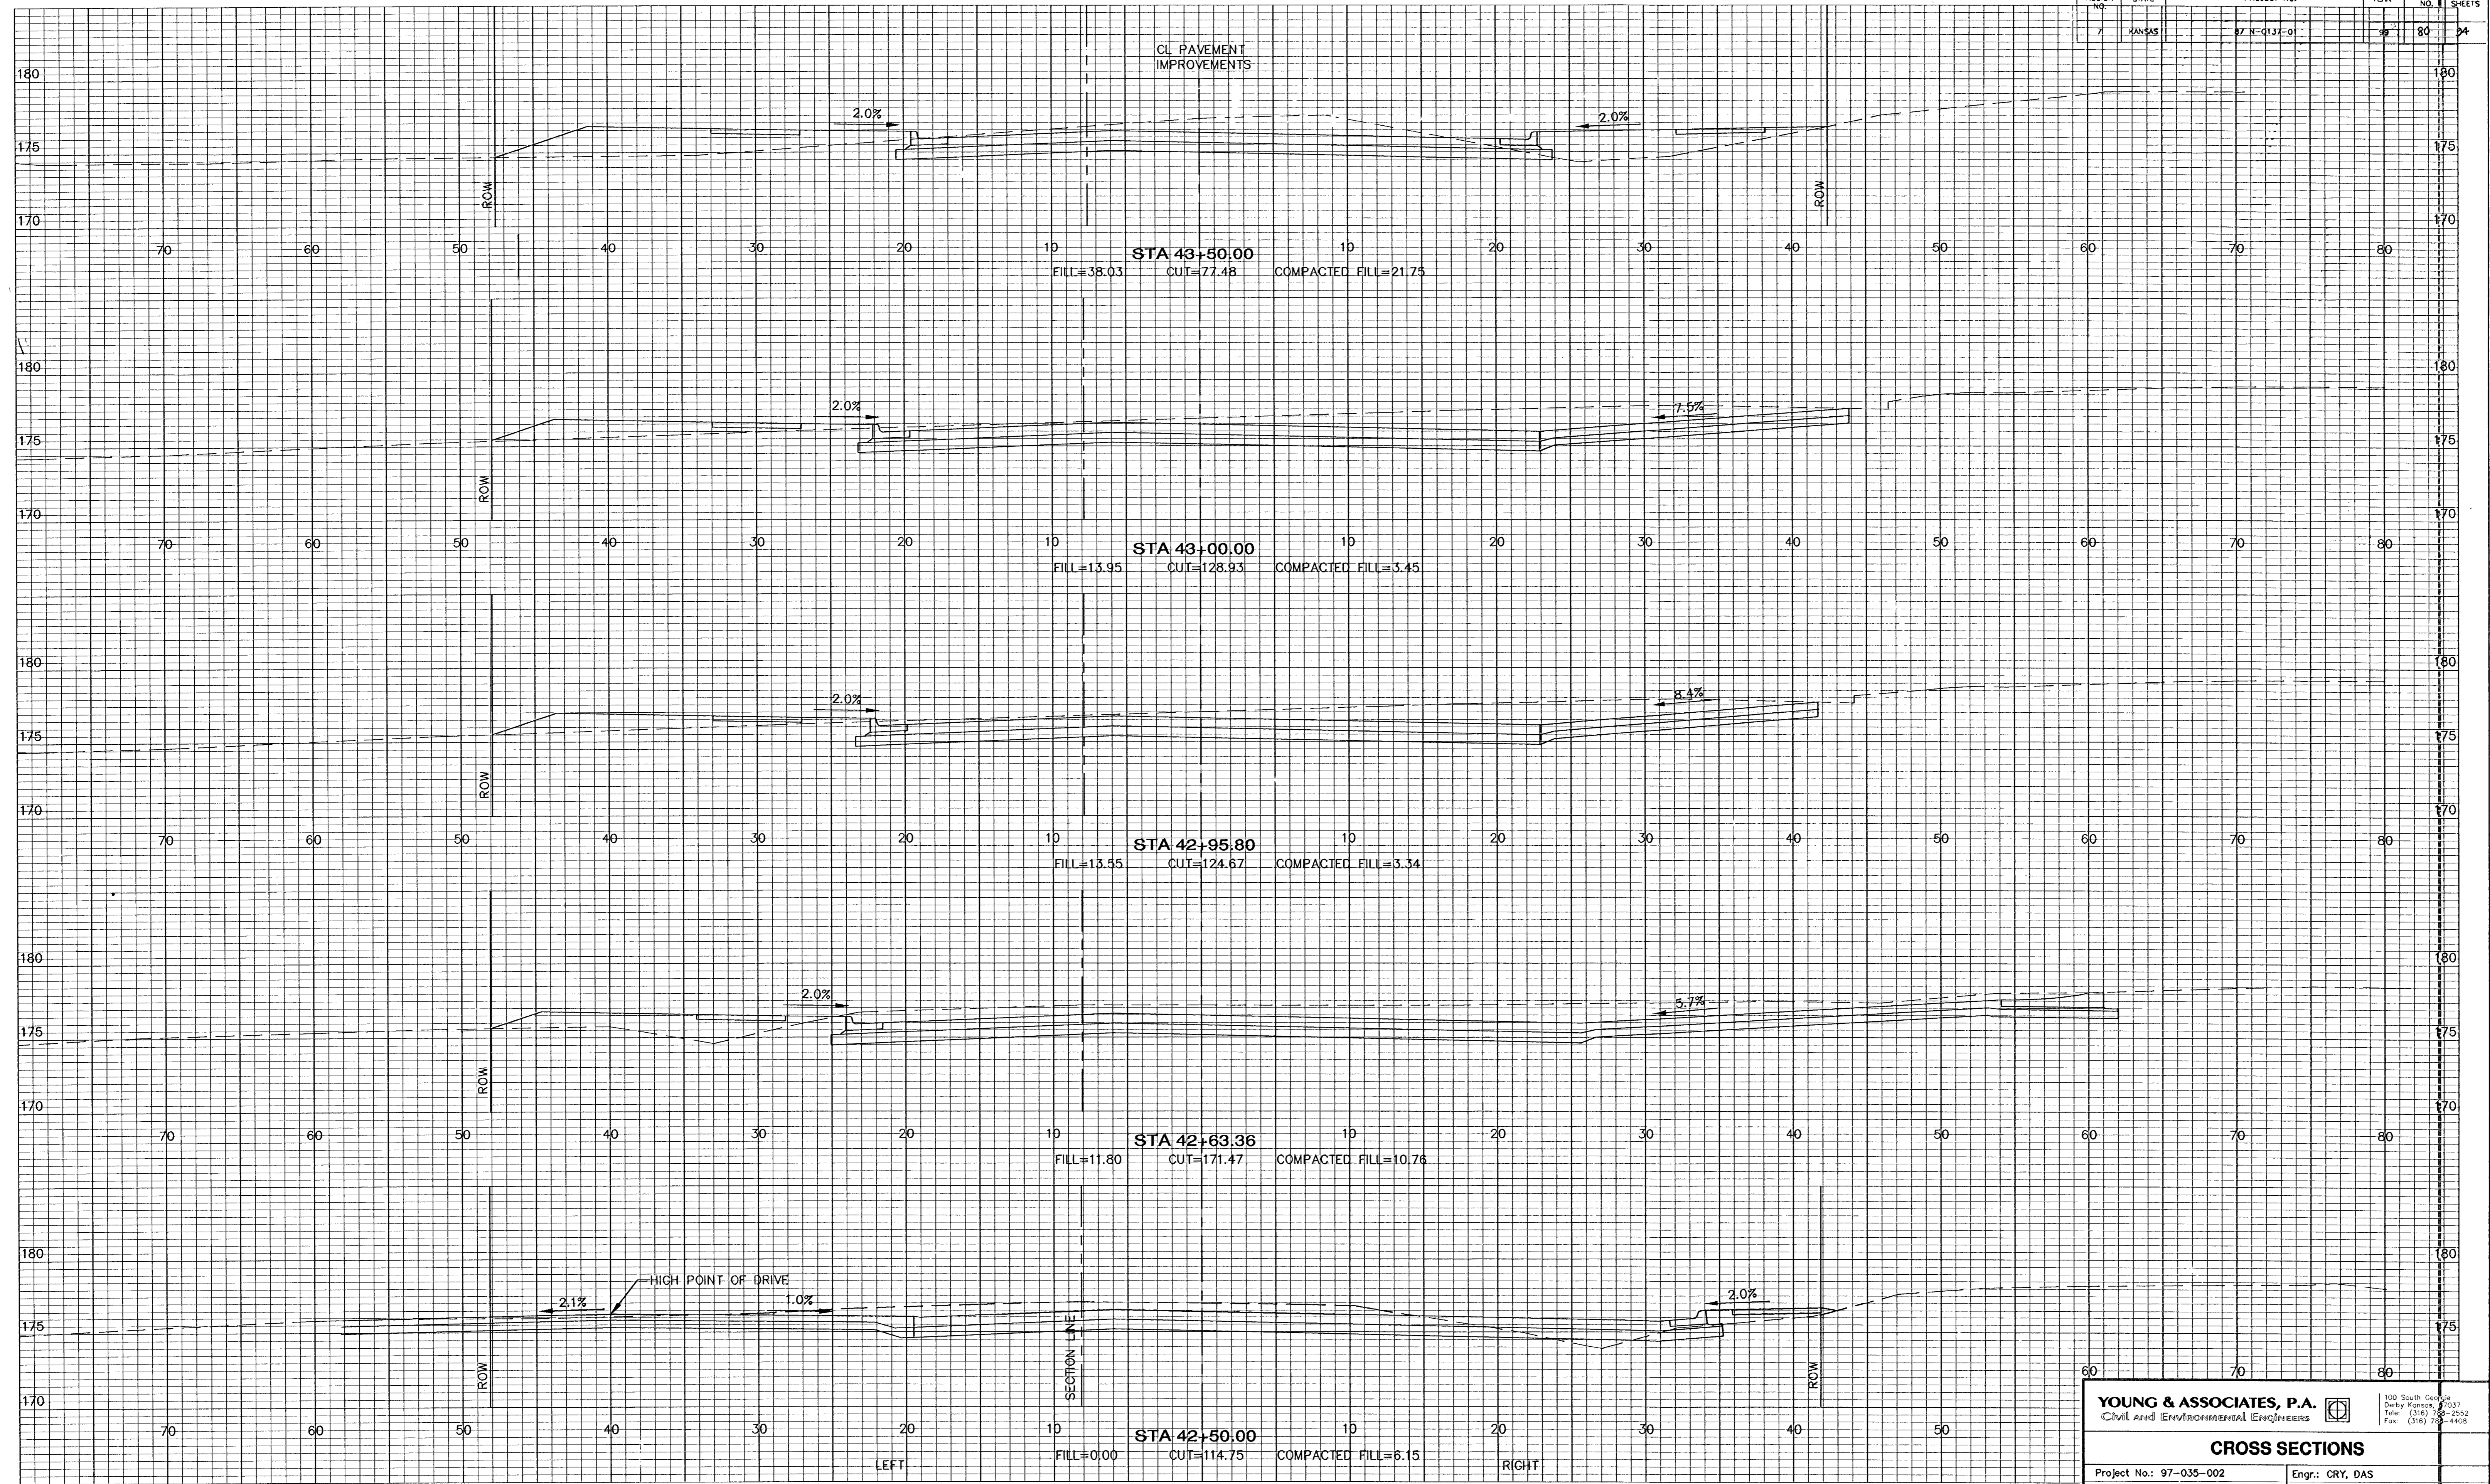

**YOUNG & ASSOCIATES, P.A.**  
Civil and Environmental Engineers

100 South Georgia  
Daly Center, #317  
Topeka, Kansas 66603  
Tel: (316) 766-2552  
Fax: (316) 766-4408

**CROSS SECTIONS**

Project No.: 97-035-002      Engr.: CRY, DAS  
Date: May 1998              Tech.: DIM  
Scale: 1" = 5'              Sheet No. 80 of 94

FILE: \SECT22.dwg PLOT: 4-9-99 ACADWIN 1:2 SCALE: 1"=5'