


FHWA REGION NO.	STATE	PROJECT NO.	YEAR	SHEET NO.	TOTAL SHEETS
7	KANSAS	97-N-0137-0	99	80	94

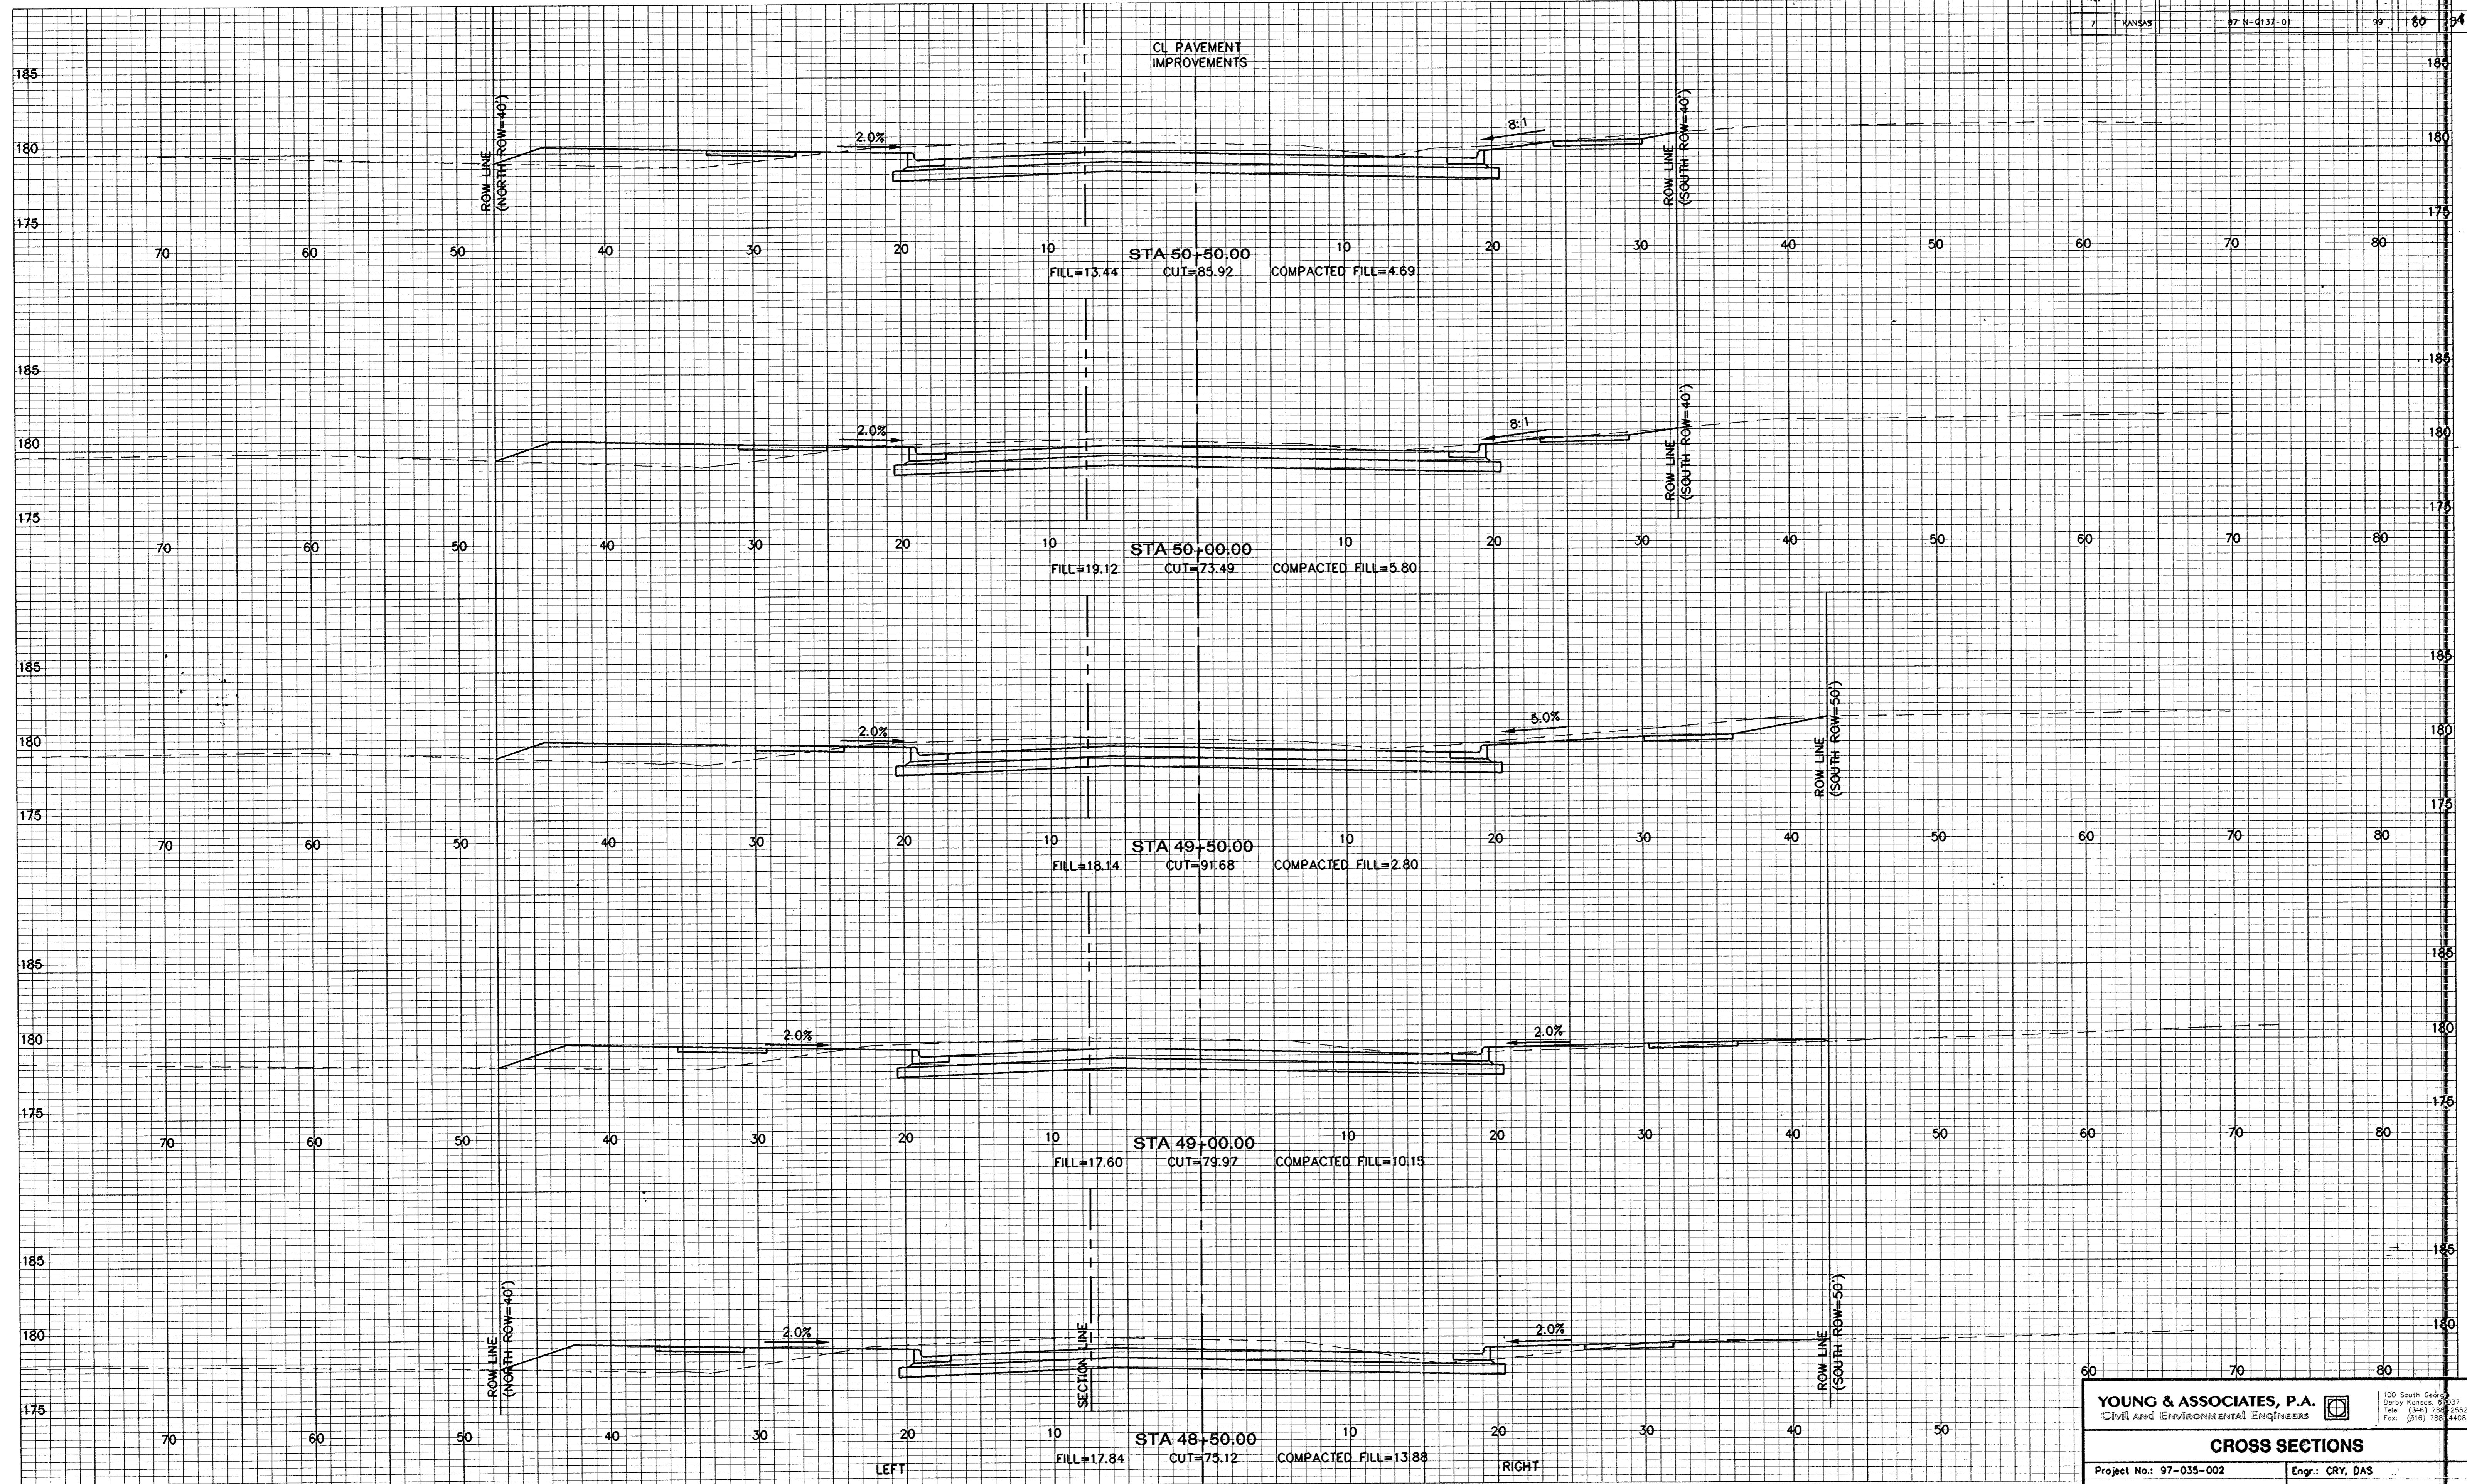

YOUNG & ASSOCIATES, P.A.
Civil and Environmental Engineers

100 South Geary
Dorcy Kansas, 67037
Tel: (316) 336-2552
Fax: (316) 788-4408

CROSS SECTIONS

Project No.: 97-035-002 Engr.: CRY, DAS
Date: May 1998 Tech.: DIM
Scale: 1" = 5' Sheet No. 80 of 94

FILE: XSC075.dwg PLOT: 5-27-98 ADMIN: r12 SCALE: 1"=5'