


FIWA REGION NO.	STATE	PROJECT NO.	YEAR	SHEET NO.	TOTAL SHEETS
7	KANSAS	97-N-0137-01	99	81	94

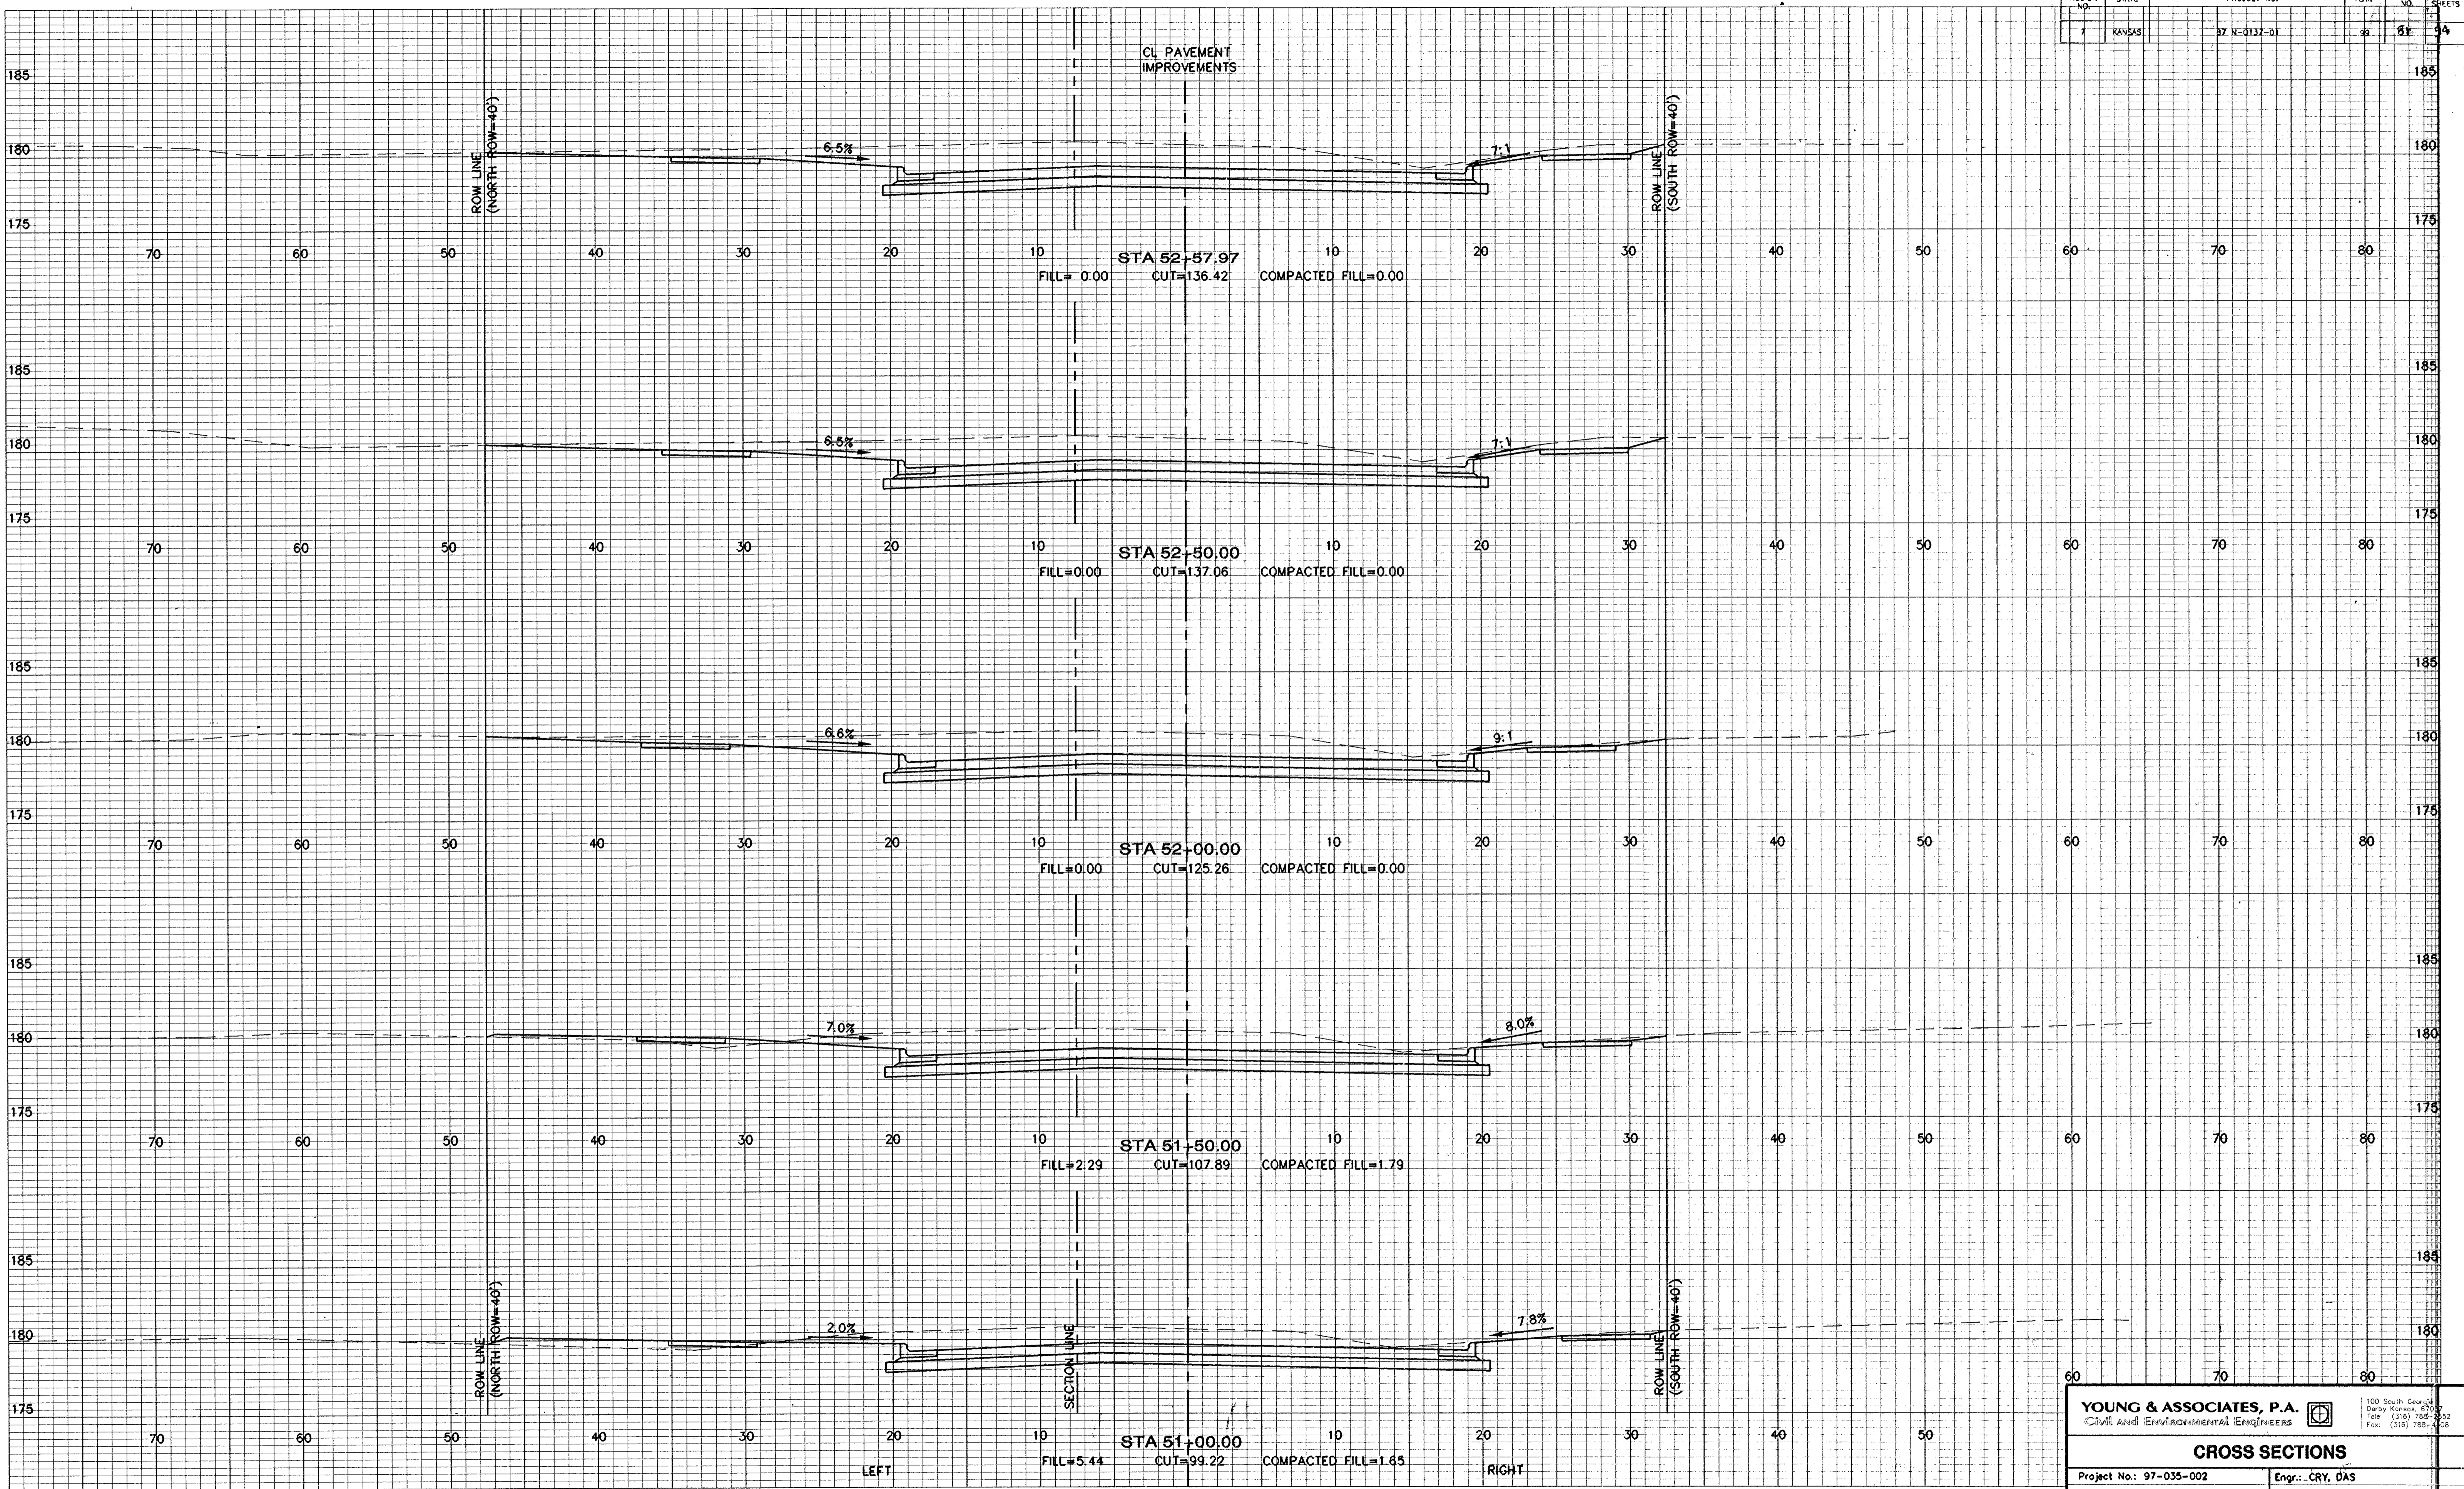

YOUNG & ASSOCIATES, P.A.
 CIVIL AND ENVIRONMENTAL ENGINEERS

100 South Georgia
 Derby, Kansas, 67030
 Tel: (316) 786-8522
 Fax: (316) 786-1108

CROSS SECTIONS

Project No.: 97-035-002
 Date: May 1998
 Scale: 1" = 5'

Engr.: CRY, D&S
 Tech.: DIM
 Sheet No. 81 of 94

FILE: \SECT08.dwg PLOT: 5-27-98 ACADWPL17 SCALE: 1"=5'