


FWHA REGION NO.	STATE	PROJECT NO.	YEAR	SHEET NO.	TOTAL SHEETS
7	KANSAS	97 N-0137-01	99	83	99

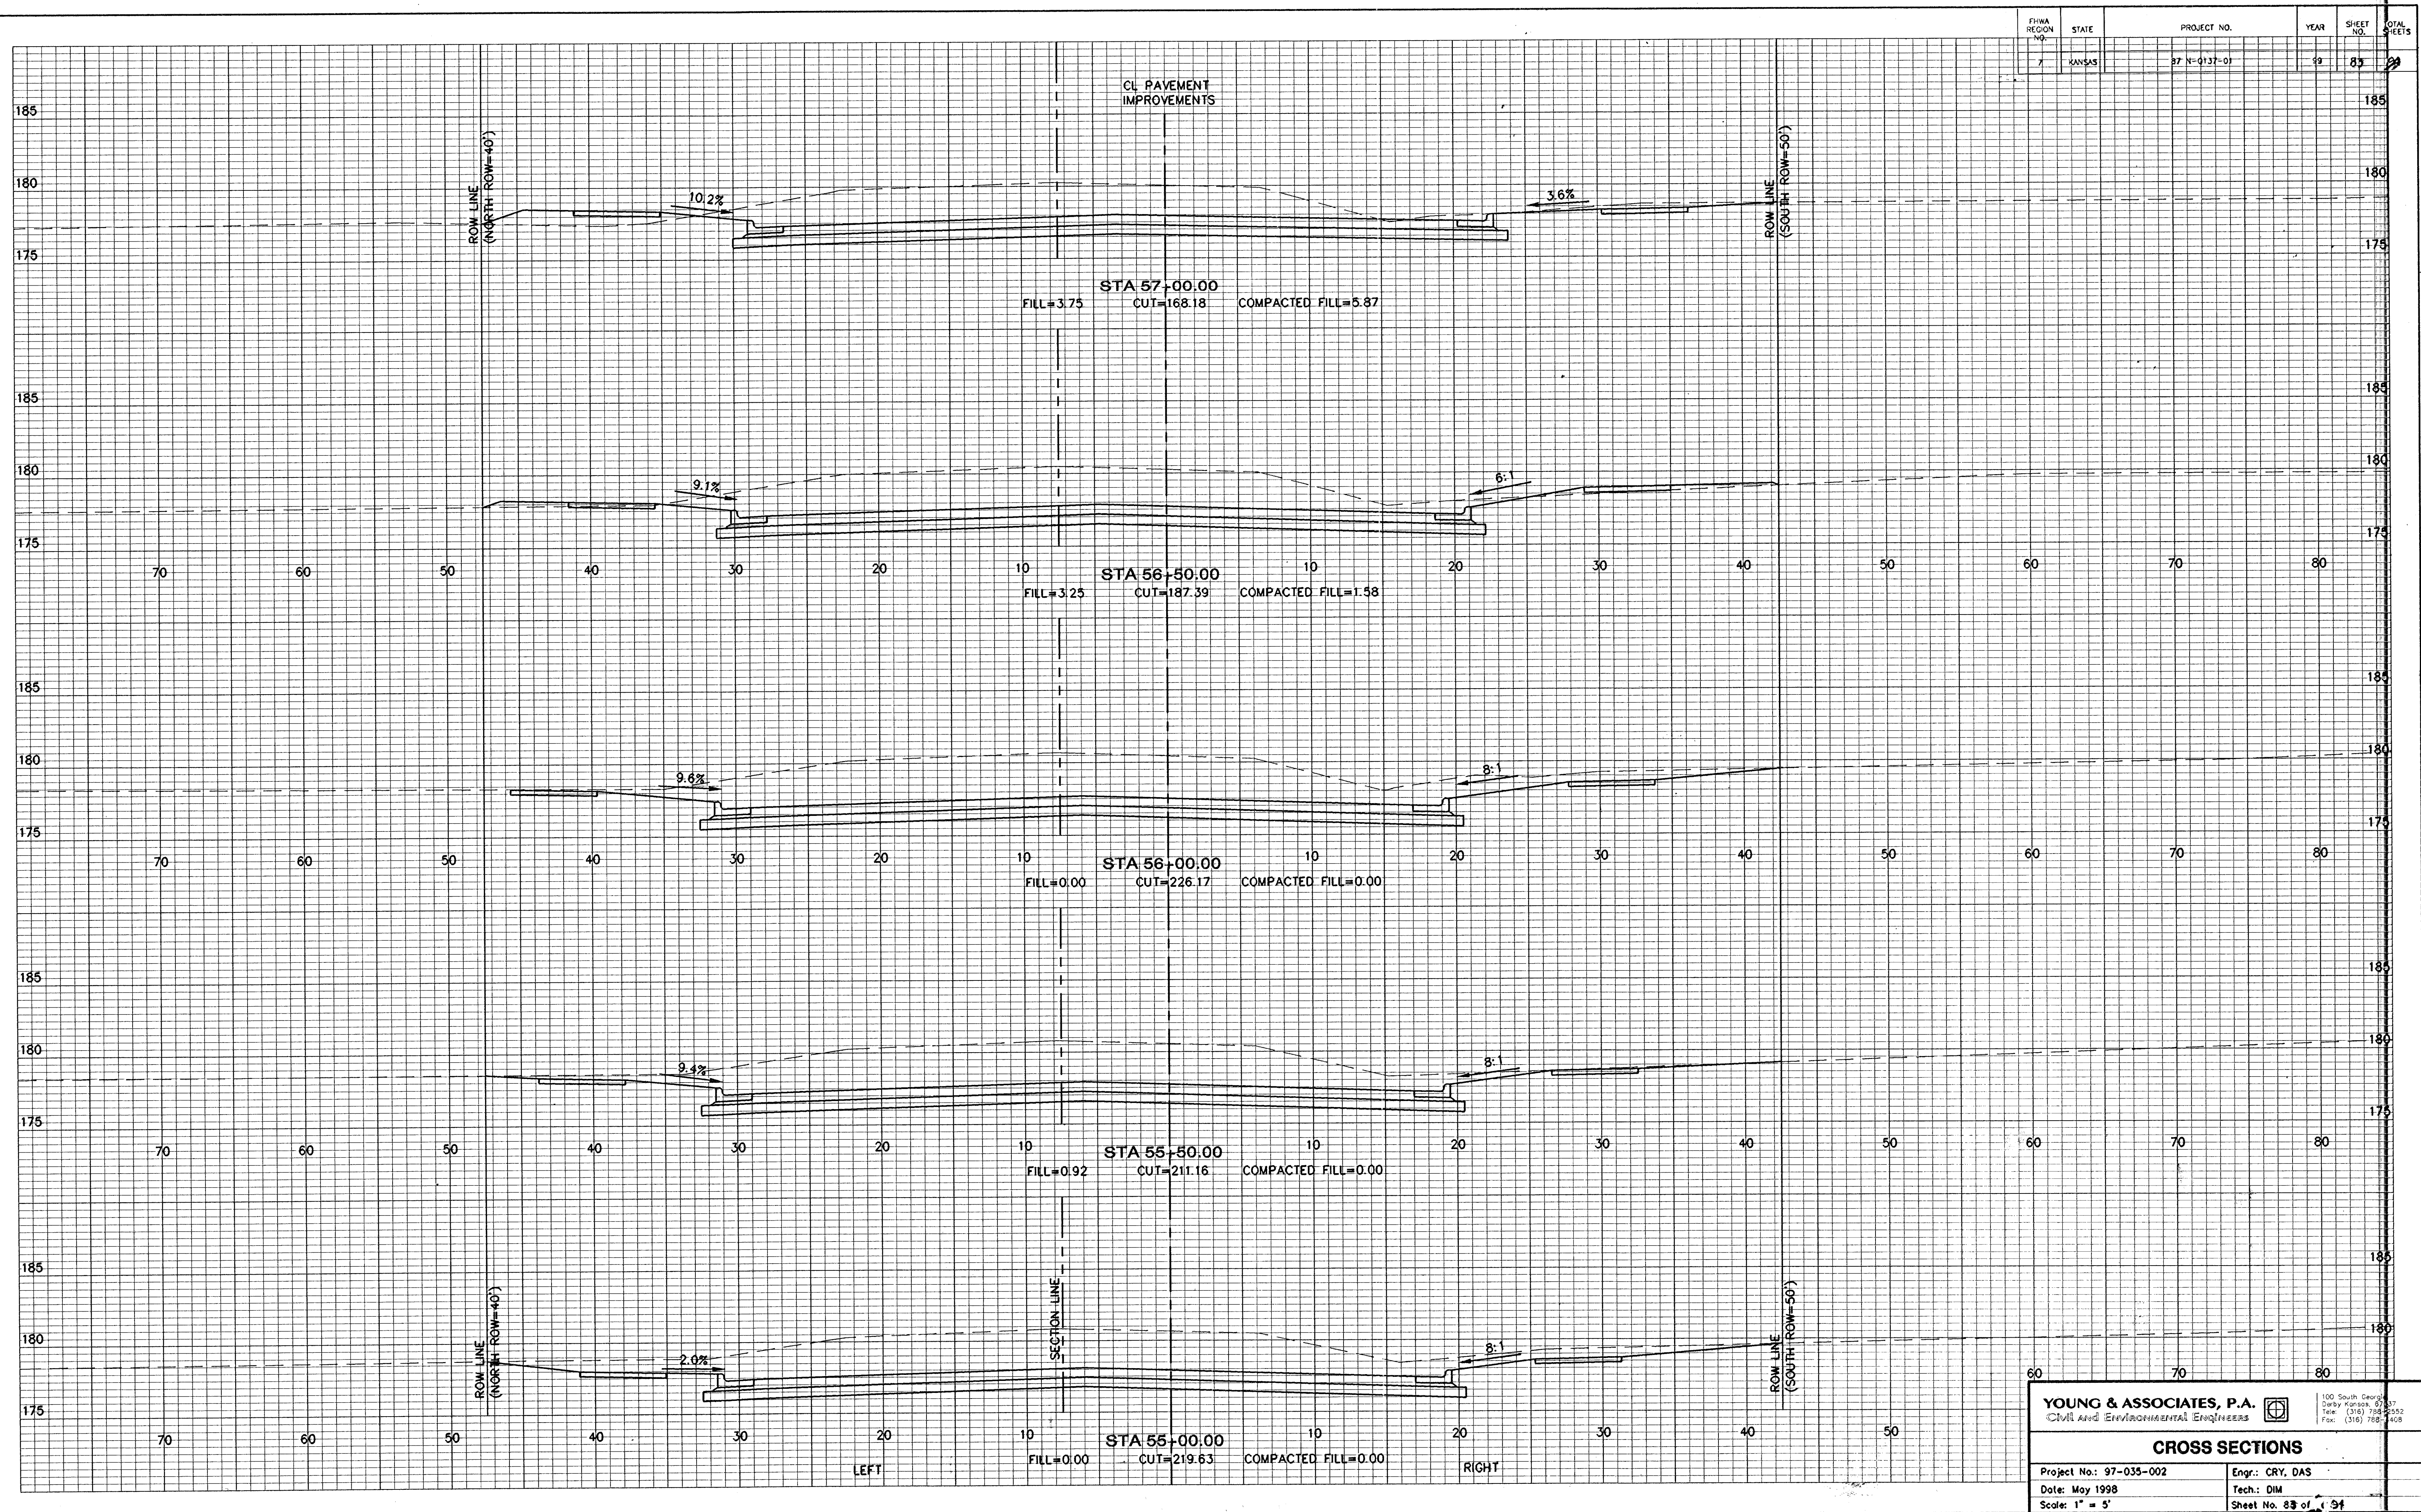

**YOUNG & ASSOCIATES, P.A.**  
 CIVIL AND ENVIRONMENTAL ENGINEERS

100 South Grand  
 Derby, Kansas, 67037  
 Tel: (316) 788-2552  
 Fax: (316) 788-1408

**CROSS SECTIONS**

Project No.: 97-035-002	Engr.: CRY, DAS
Date: May 1998	Tech: DIM
Scale: 1" = 5'	Sheet No. 83 of 94

FILE: YSC0128.dwg PLOT: 5-27-98 AC-DOWN 1/2 SCALE: 1"=5'