


| | | | | | |
|-----------------|--------|--------------|------|-----------|--------------|
| FHWA REGION NO. | STATE | PROJECT NO. | YEAR | SHEET NO. | TOTAL SHEETS |
| 7 | KANSAS | 97-4-0137-01 | 99 | 84 | 99 |

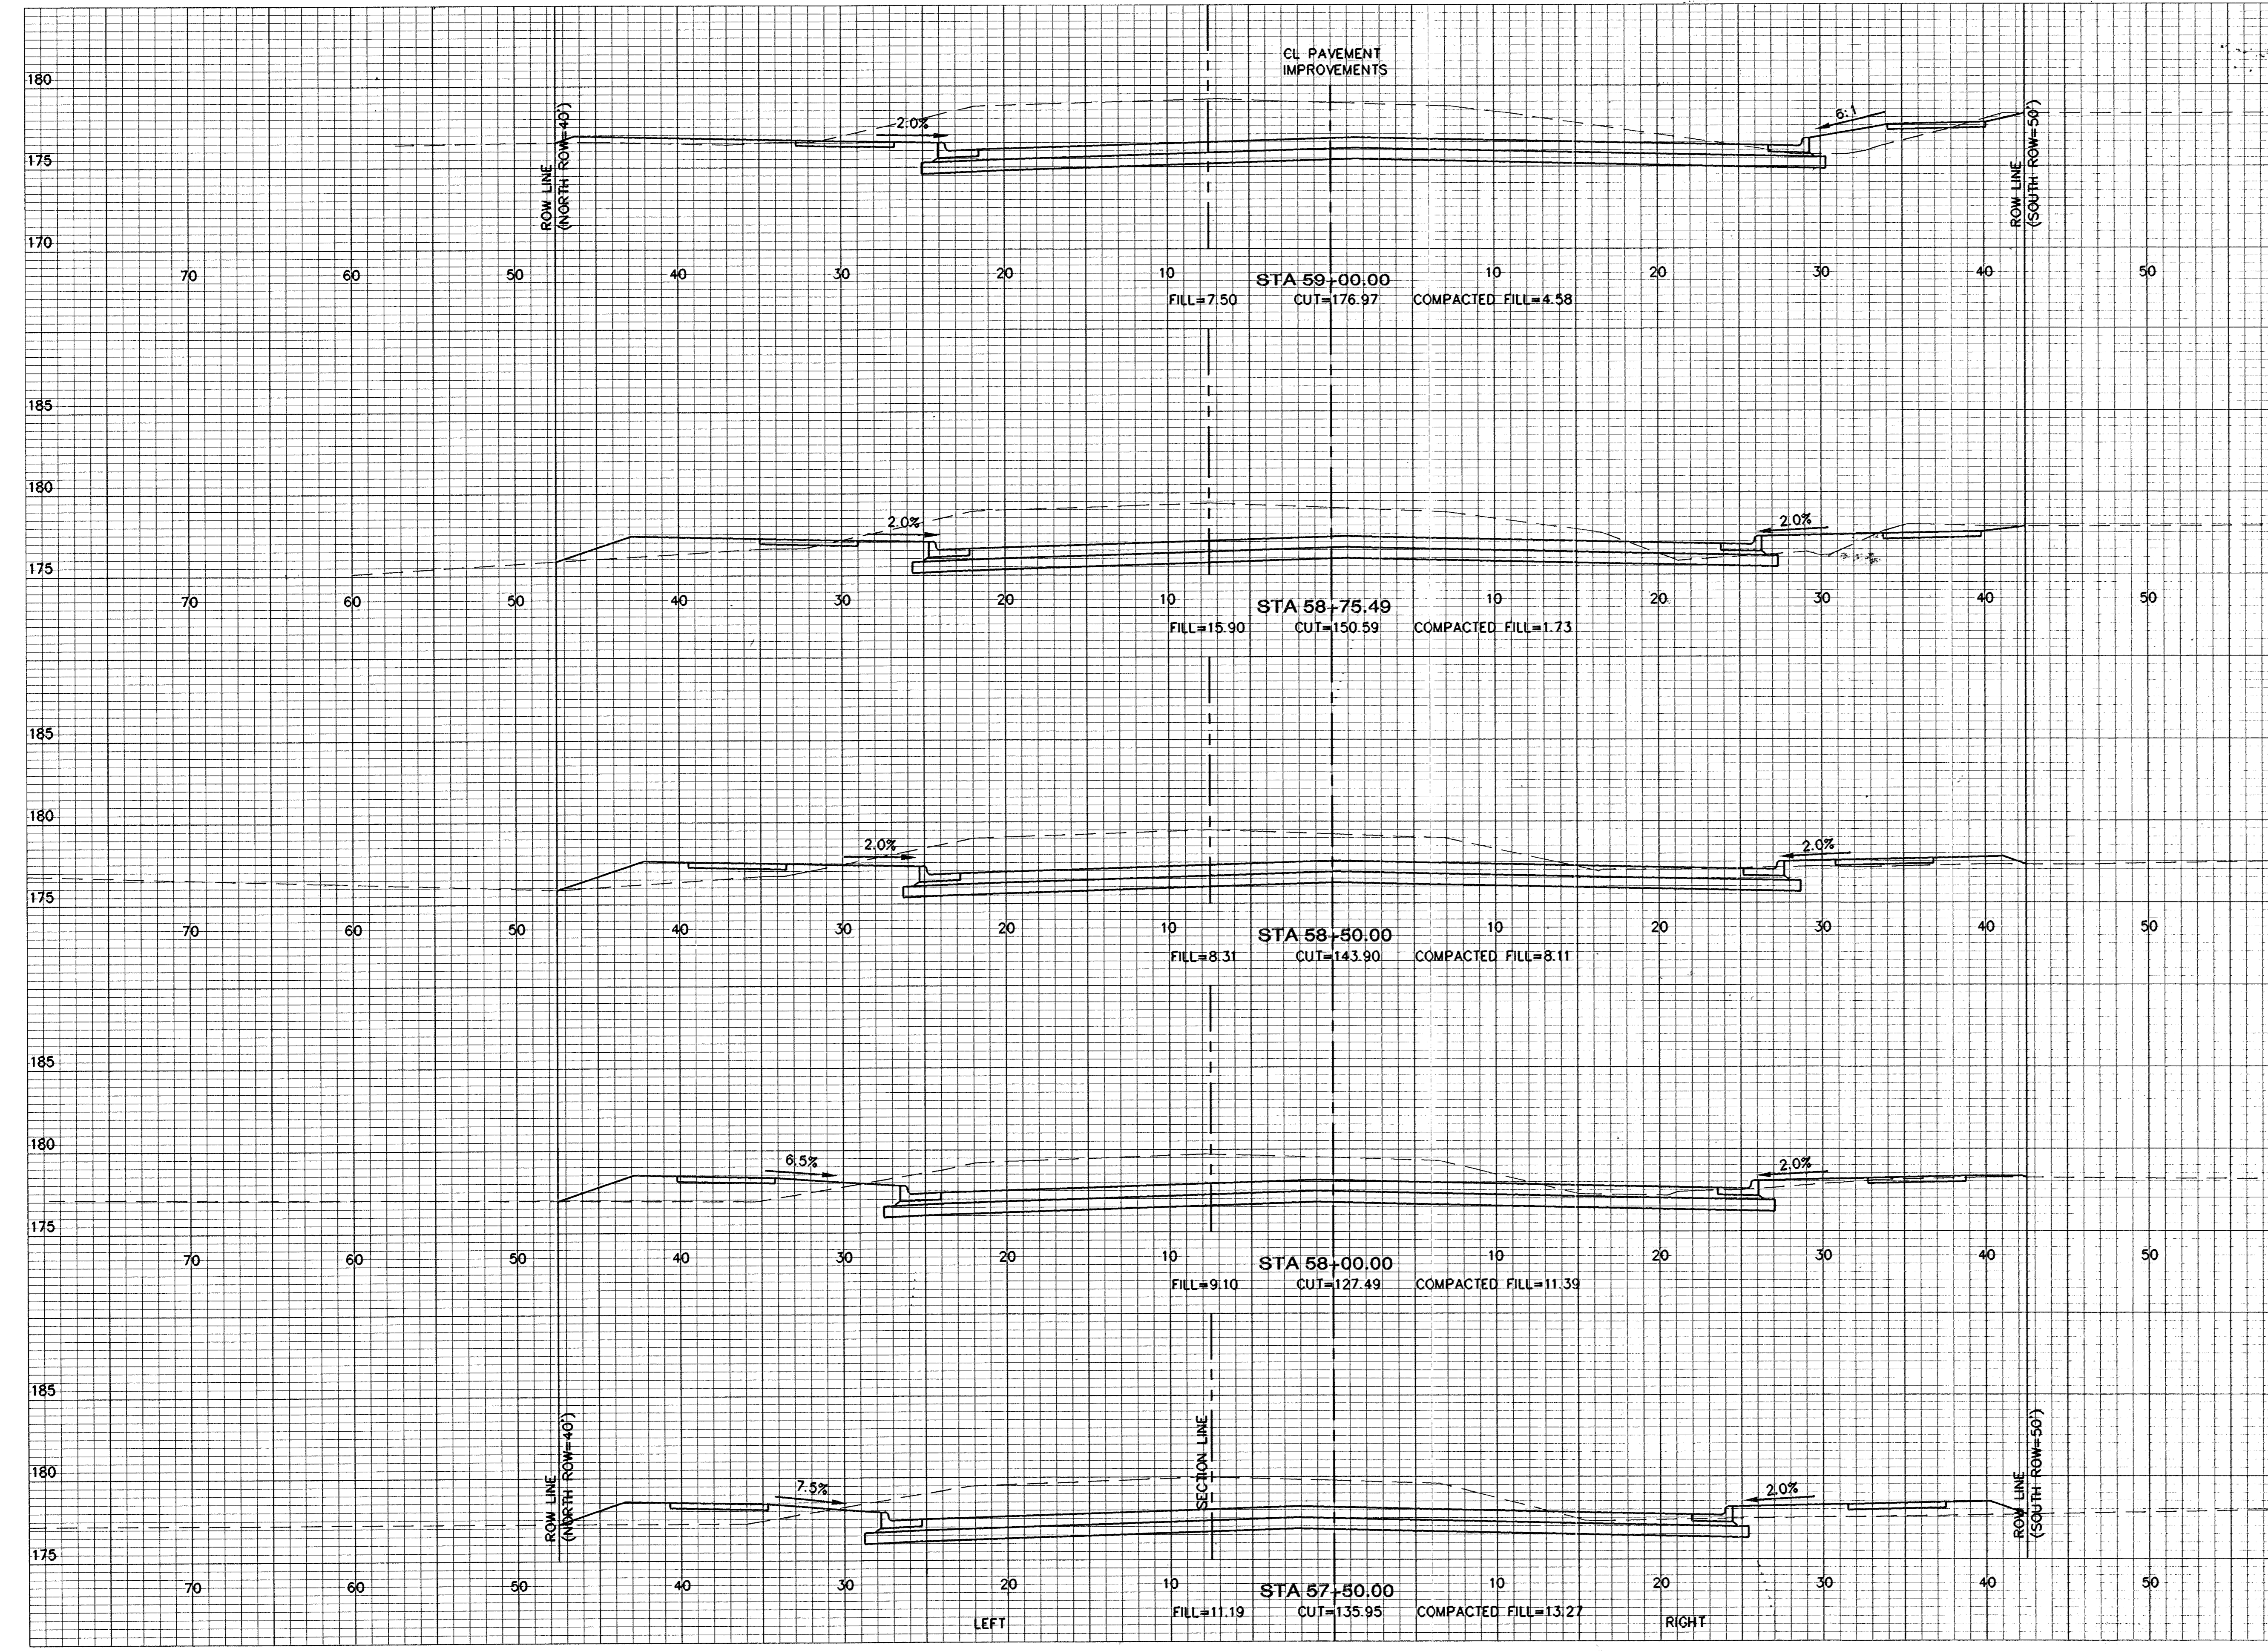

STA 59+00.00
 FILL=7.50 CUT=176.97 COMPACTED FILL=4.58

STA 58+75.49
 FILL=15.90 CUT=150.59 COMPACTED FILL=1.73

STA 58+50.00
 FILL=8.31 CUT=143.90 COMPACTED FILL=8.11

STA 58+00.00
 FILL=9.10 CUT=127.49 COMPACTED FILL=11.39

STA 57+50.00
 FILL=11.19 CUT=135.95 COMPACTED FILL=13.27

YOUNG & ASSOCIATES, P.A.
 Civil and Environmental Engineers

CROSS SECTIONS
 Project No.: 97-035-002 Engr.: CRY, DAS
 Date: May 1998 Tech.: DIM
 Scale: 1" = 5' Sheet No. 84 of 84

FILE: VSC1103.dwg PLOT: 5-27-98 ADMIN: r12 SCALE: 1"=5'