


FINRA REGION NO.	STATE	PROJECT NO.	YEAR	SHEET NO.	TOTAL SHEETS
7	KANSAS	97-N-0137-01	99	88	94

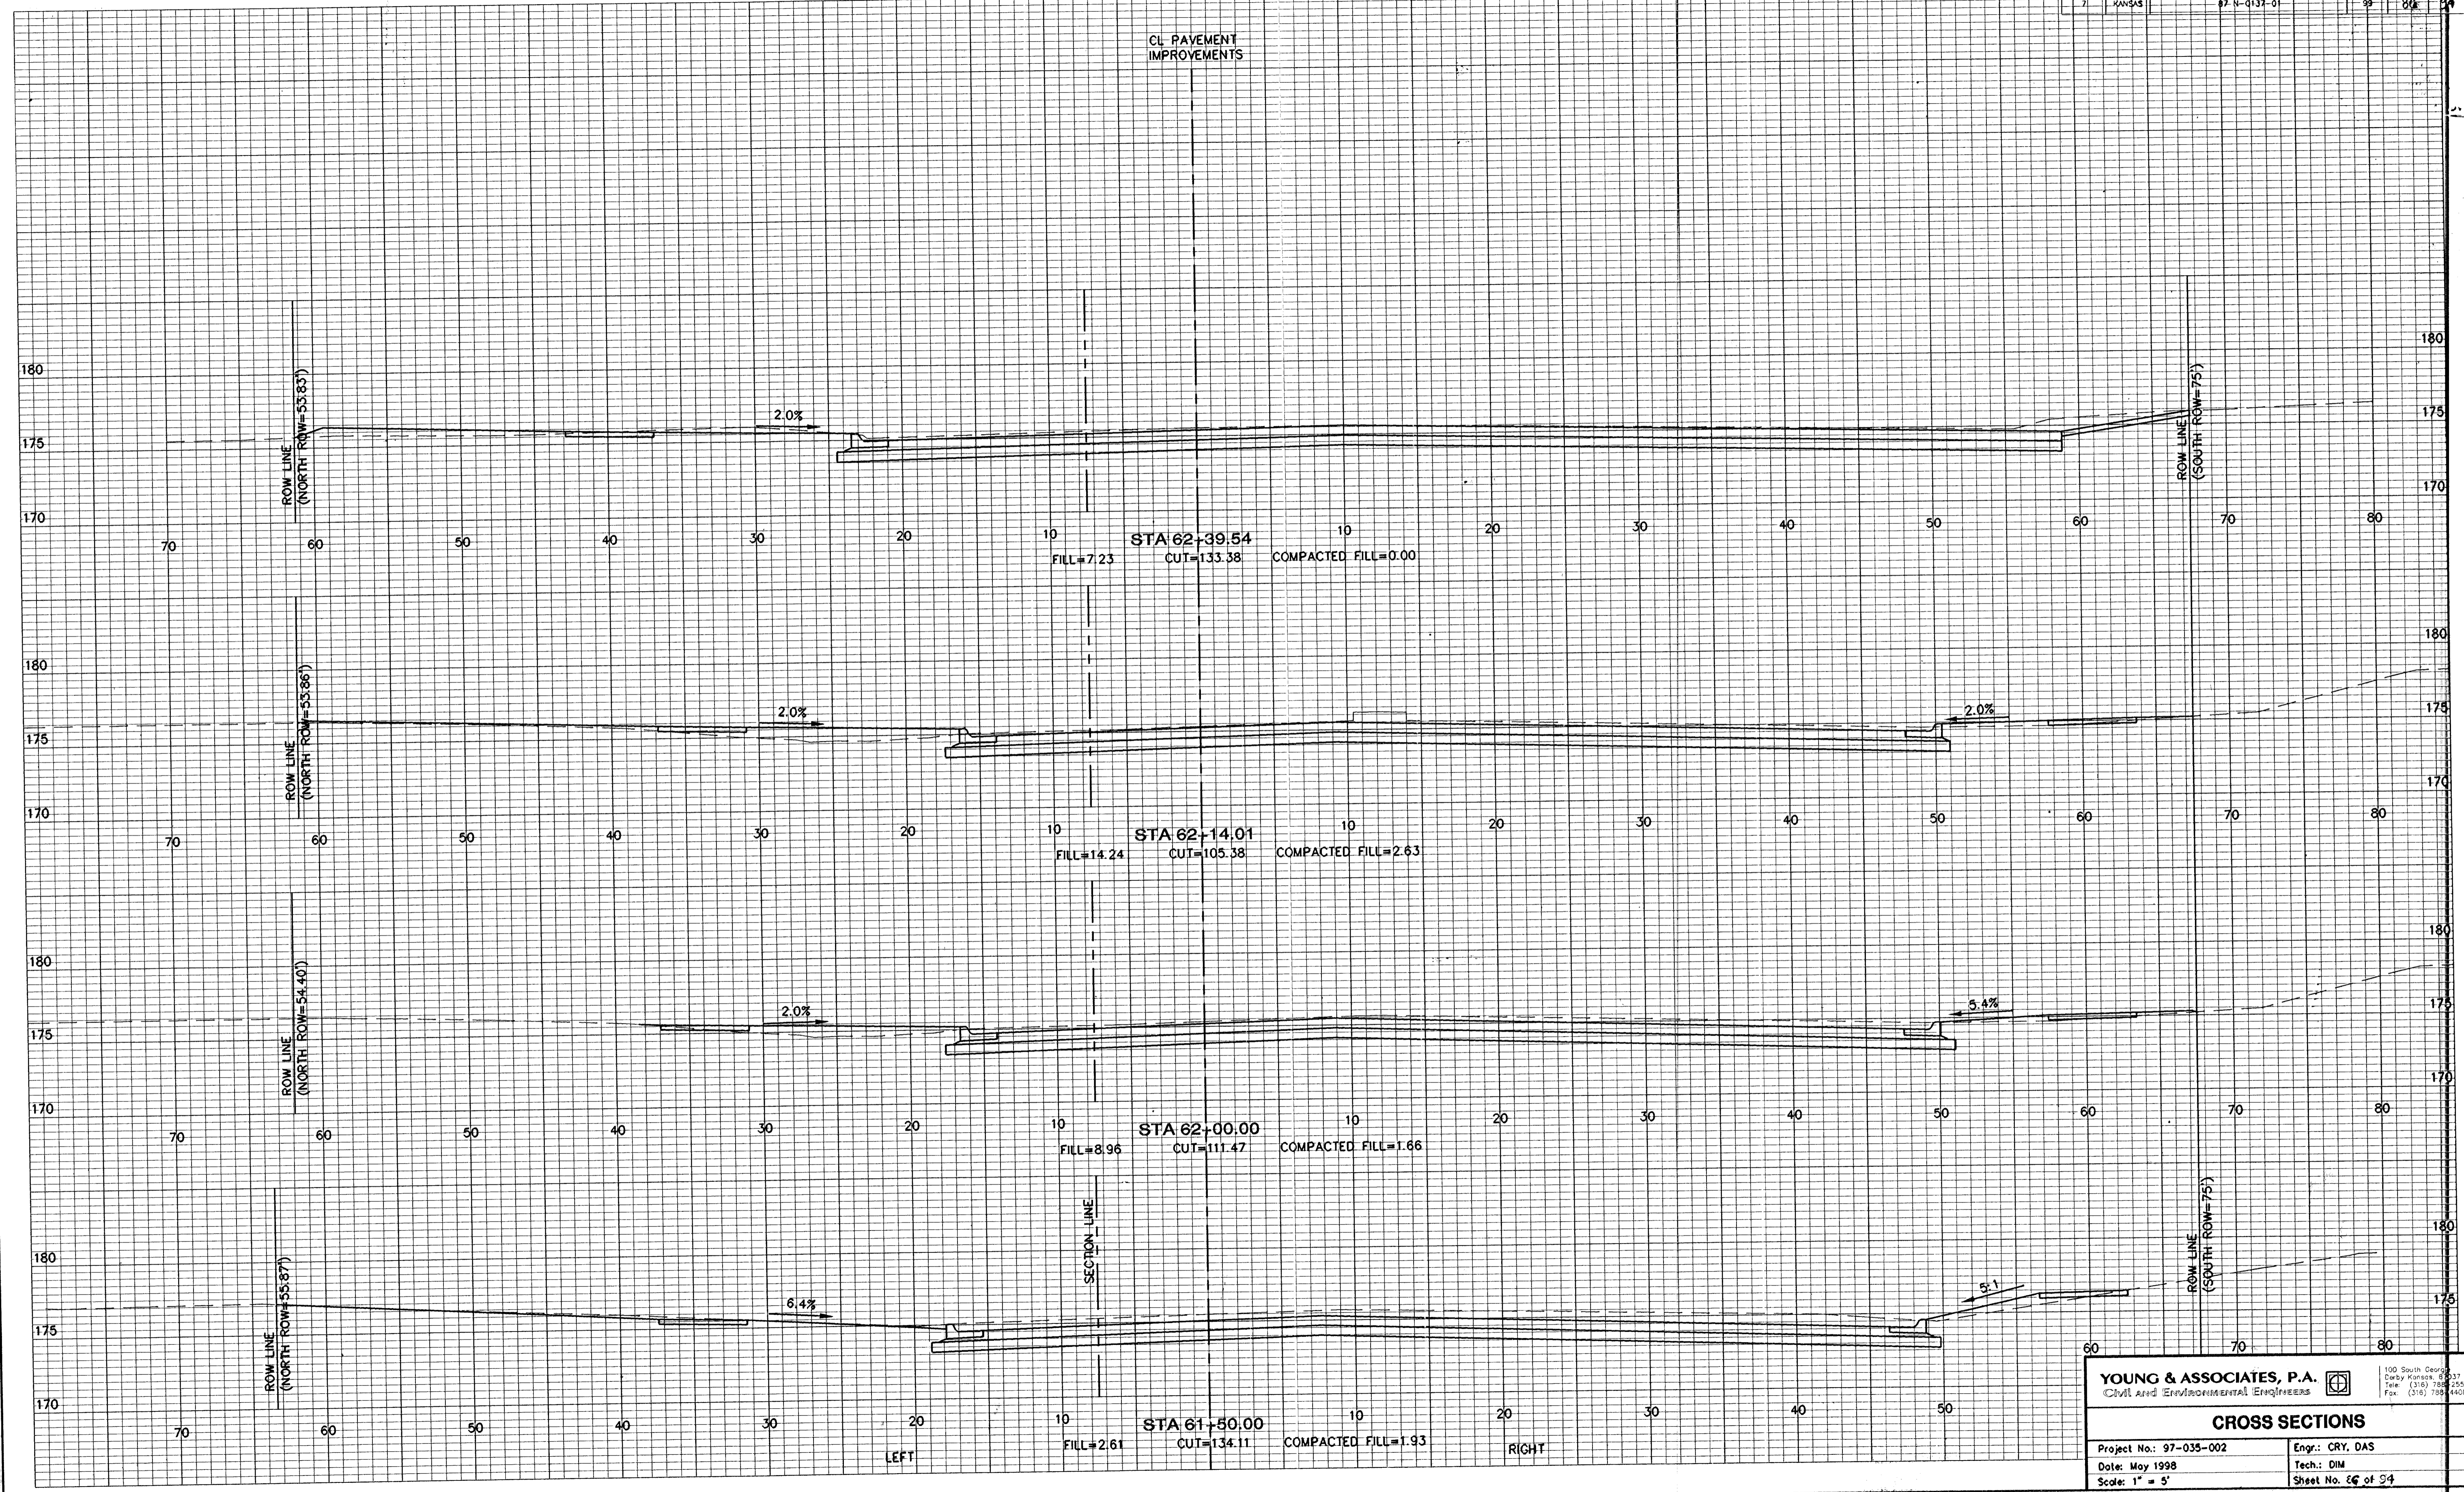

YOUNG & ASSOCIATES, P.A.
Civil and Environmental Engineers

100 South George
Daly-Kortz, 15337
Tel: (316) 788-2552
Fax: (316) 788-4608

CROSS SECTIONS

Project No.: 97-035-002
Date: May 1998
Scale: 1" = 5'

Engr.: CRY, DAS
Tech.: DIM
Sheet No. 88 of 94

FILE: \SCOTT\hp\p\01-5-97-08 ACADWIN\17 STA 61+50