


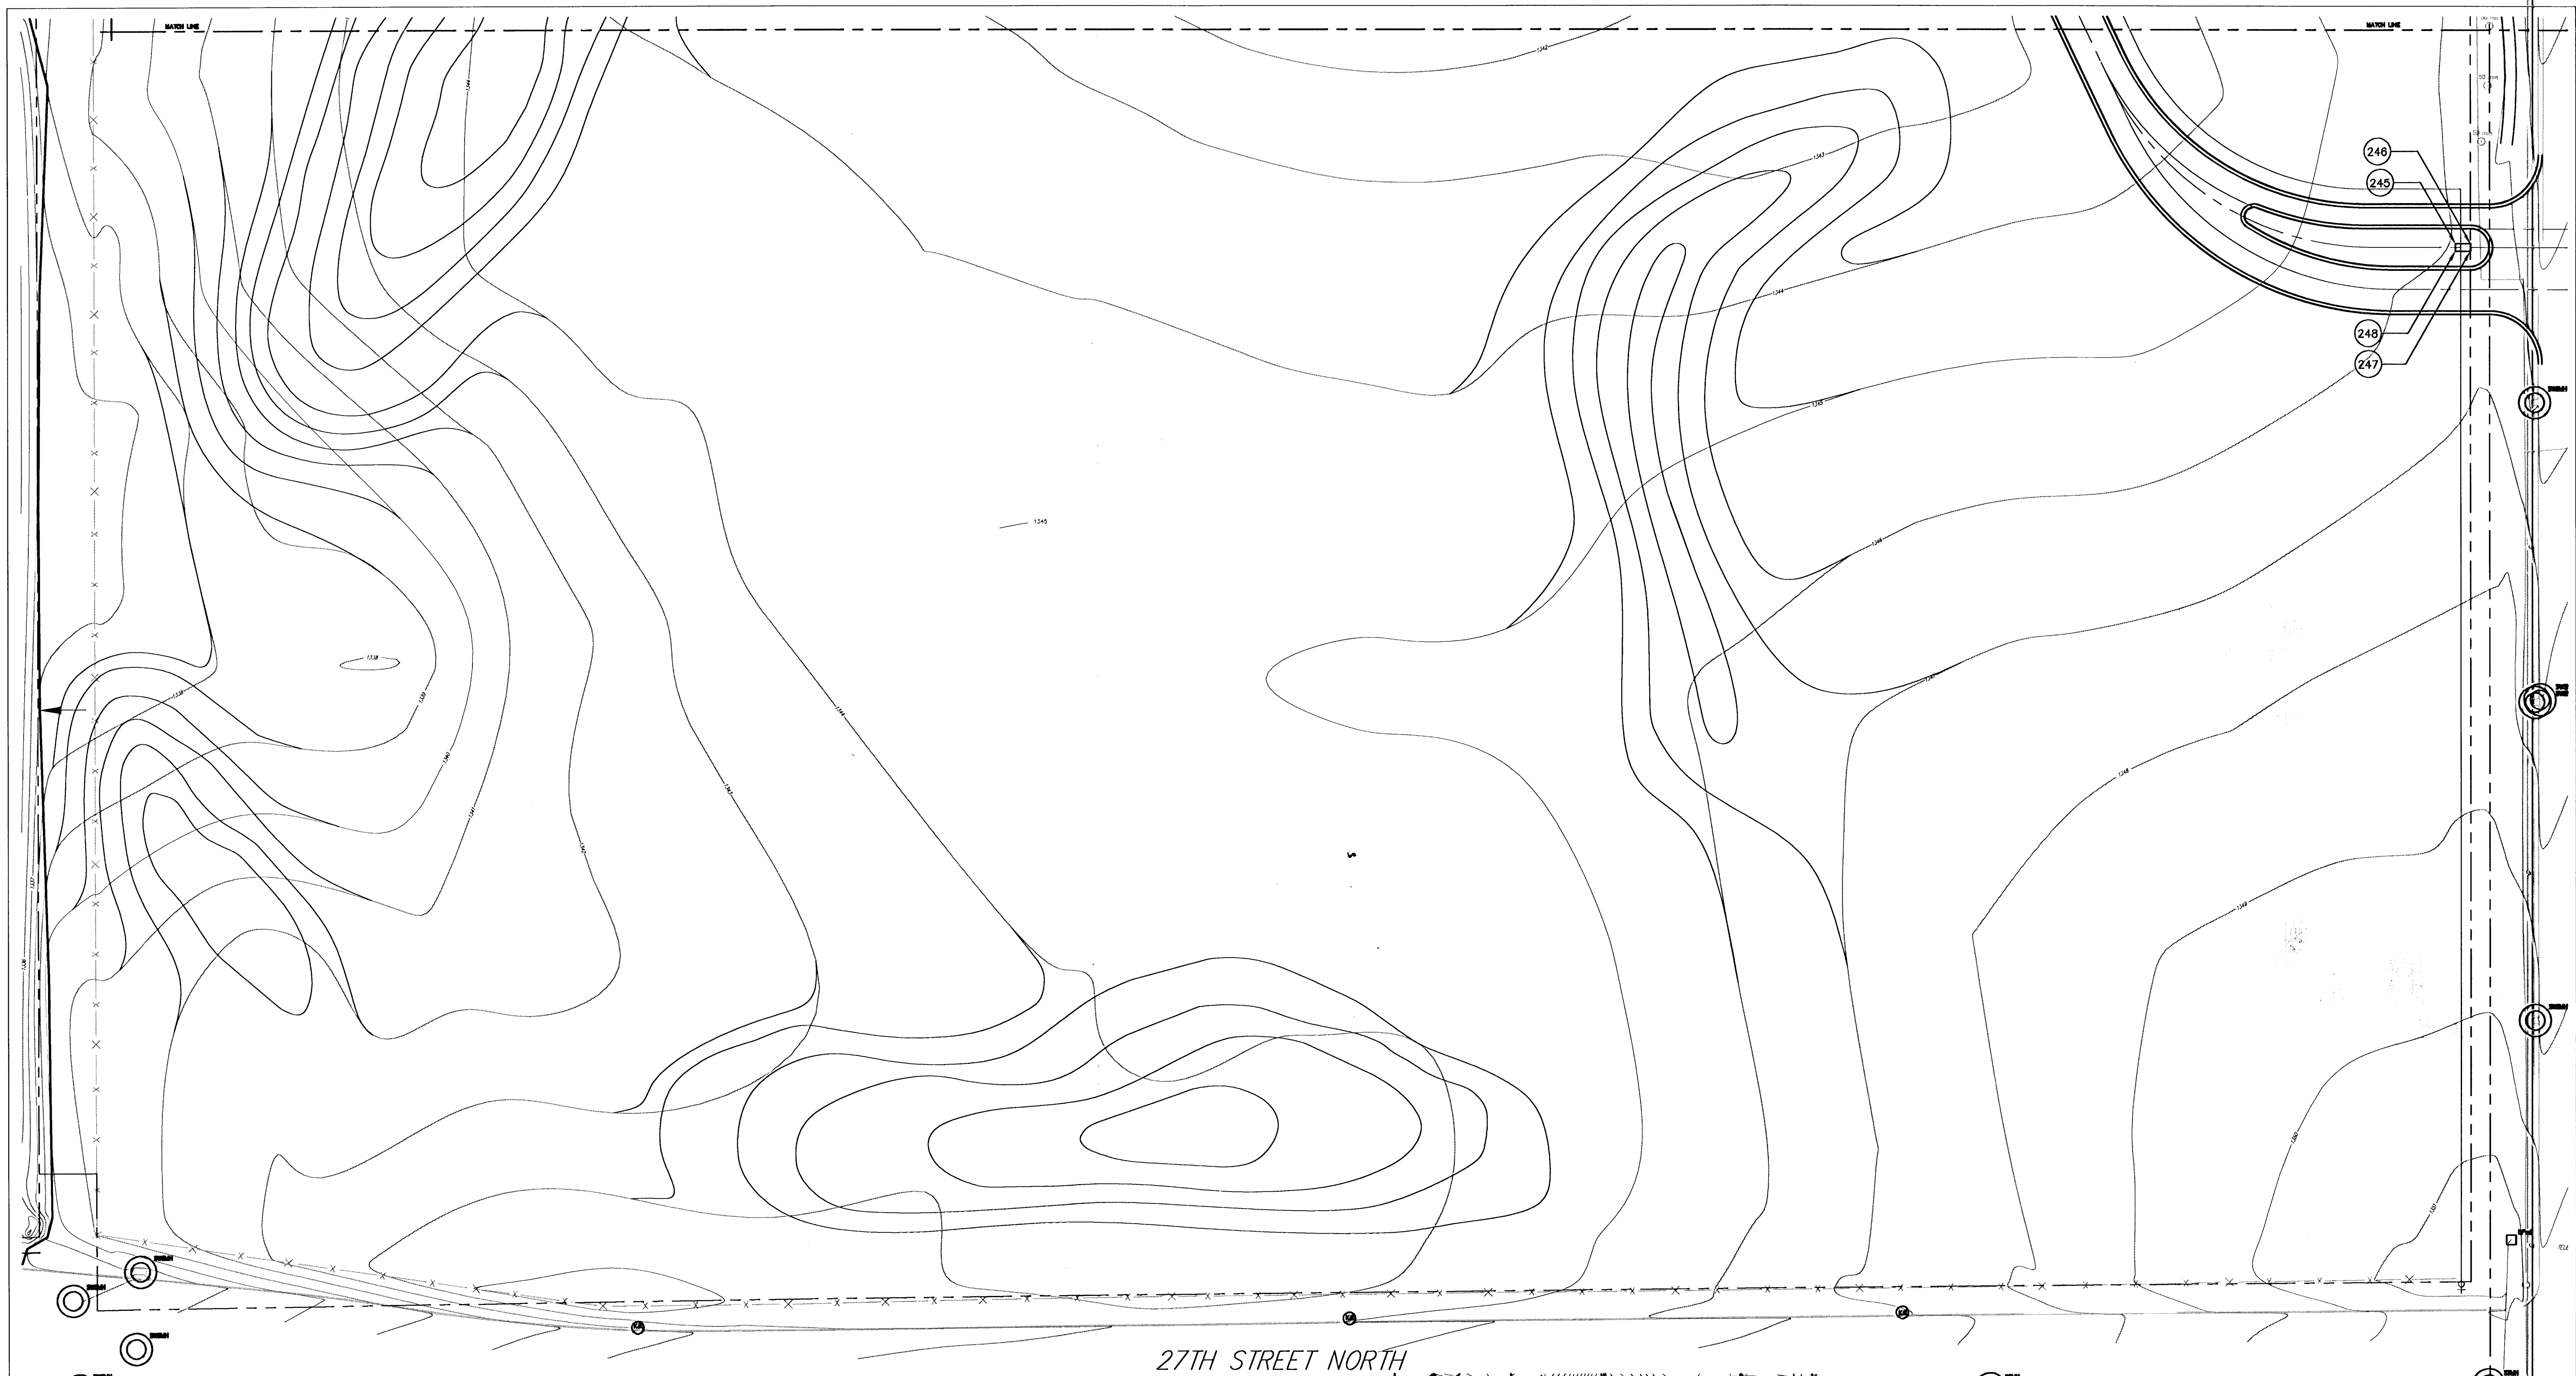


A **SITE LAYOUT
PLAN NO.3**


0' 20' 40' 80' 1"=40.0'

N

Pt.	North	East
245	21888.42	19932.31
246	21888.42	19940.08
247	21884.59	19940.08
248	21884.59	19932.31


Control Points			
Pt.	North	East	
CP1	21261.49	17326.42	
CP2	21324.81	17335.22	
CP3	21847.62	17135.18	
CP4	22312.96	17649.23	
CP5	21847.62	18647.76	
CP6	21376.61	18648.22	
CP7	22742.50	20000.04	

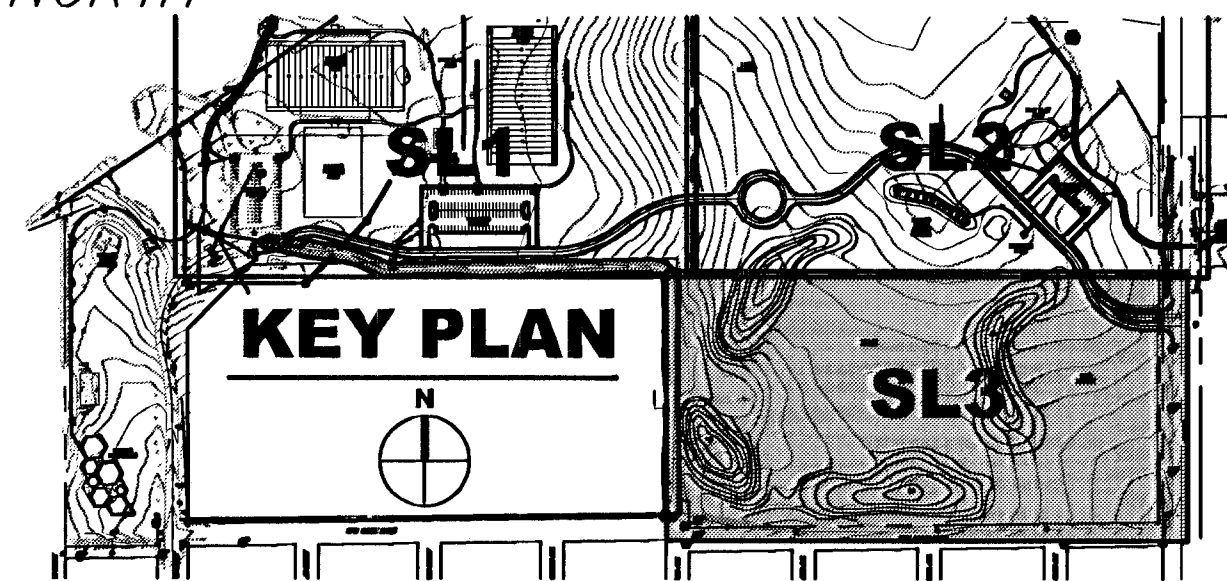

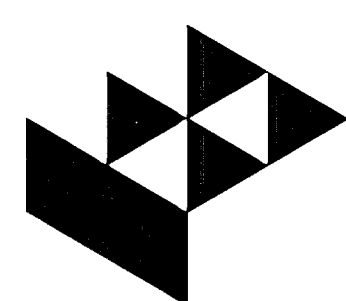

GossenLivingston

Architecture
400 South
Wichita, KS 67206
(316) 265-1337
fax (316) 265-5448

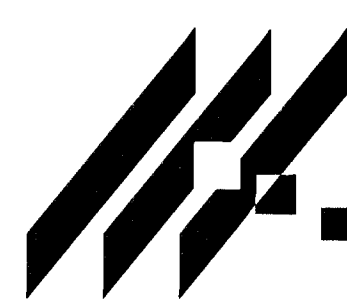

M.K.E.C.

411 N. WEBB ROAD
WICHITA, KS. 67206
(316) - 684-9800

GROVE PARK IMPROVEMENTS
PROJECT NAME

SITE LAYOUT PLAN NO.3
SHEET TITLE

SRB DESIGN BY:	LES DRAWN BY:	TDM CHECKED BY:
OCTOBER 2001 DATE	1003.010 JOB NO.	C1403 / 50 SHEET/OF