
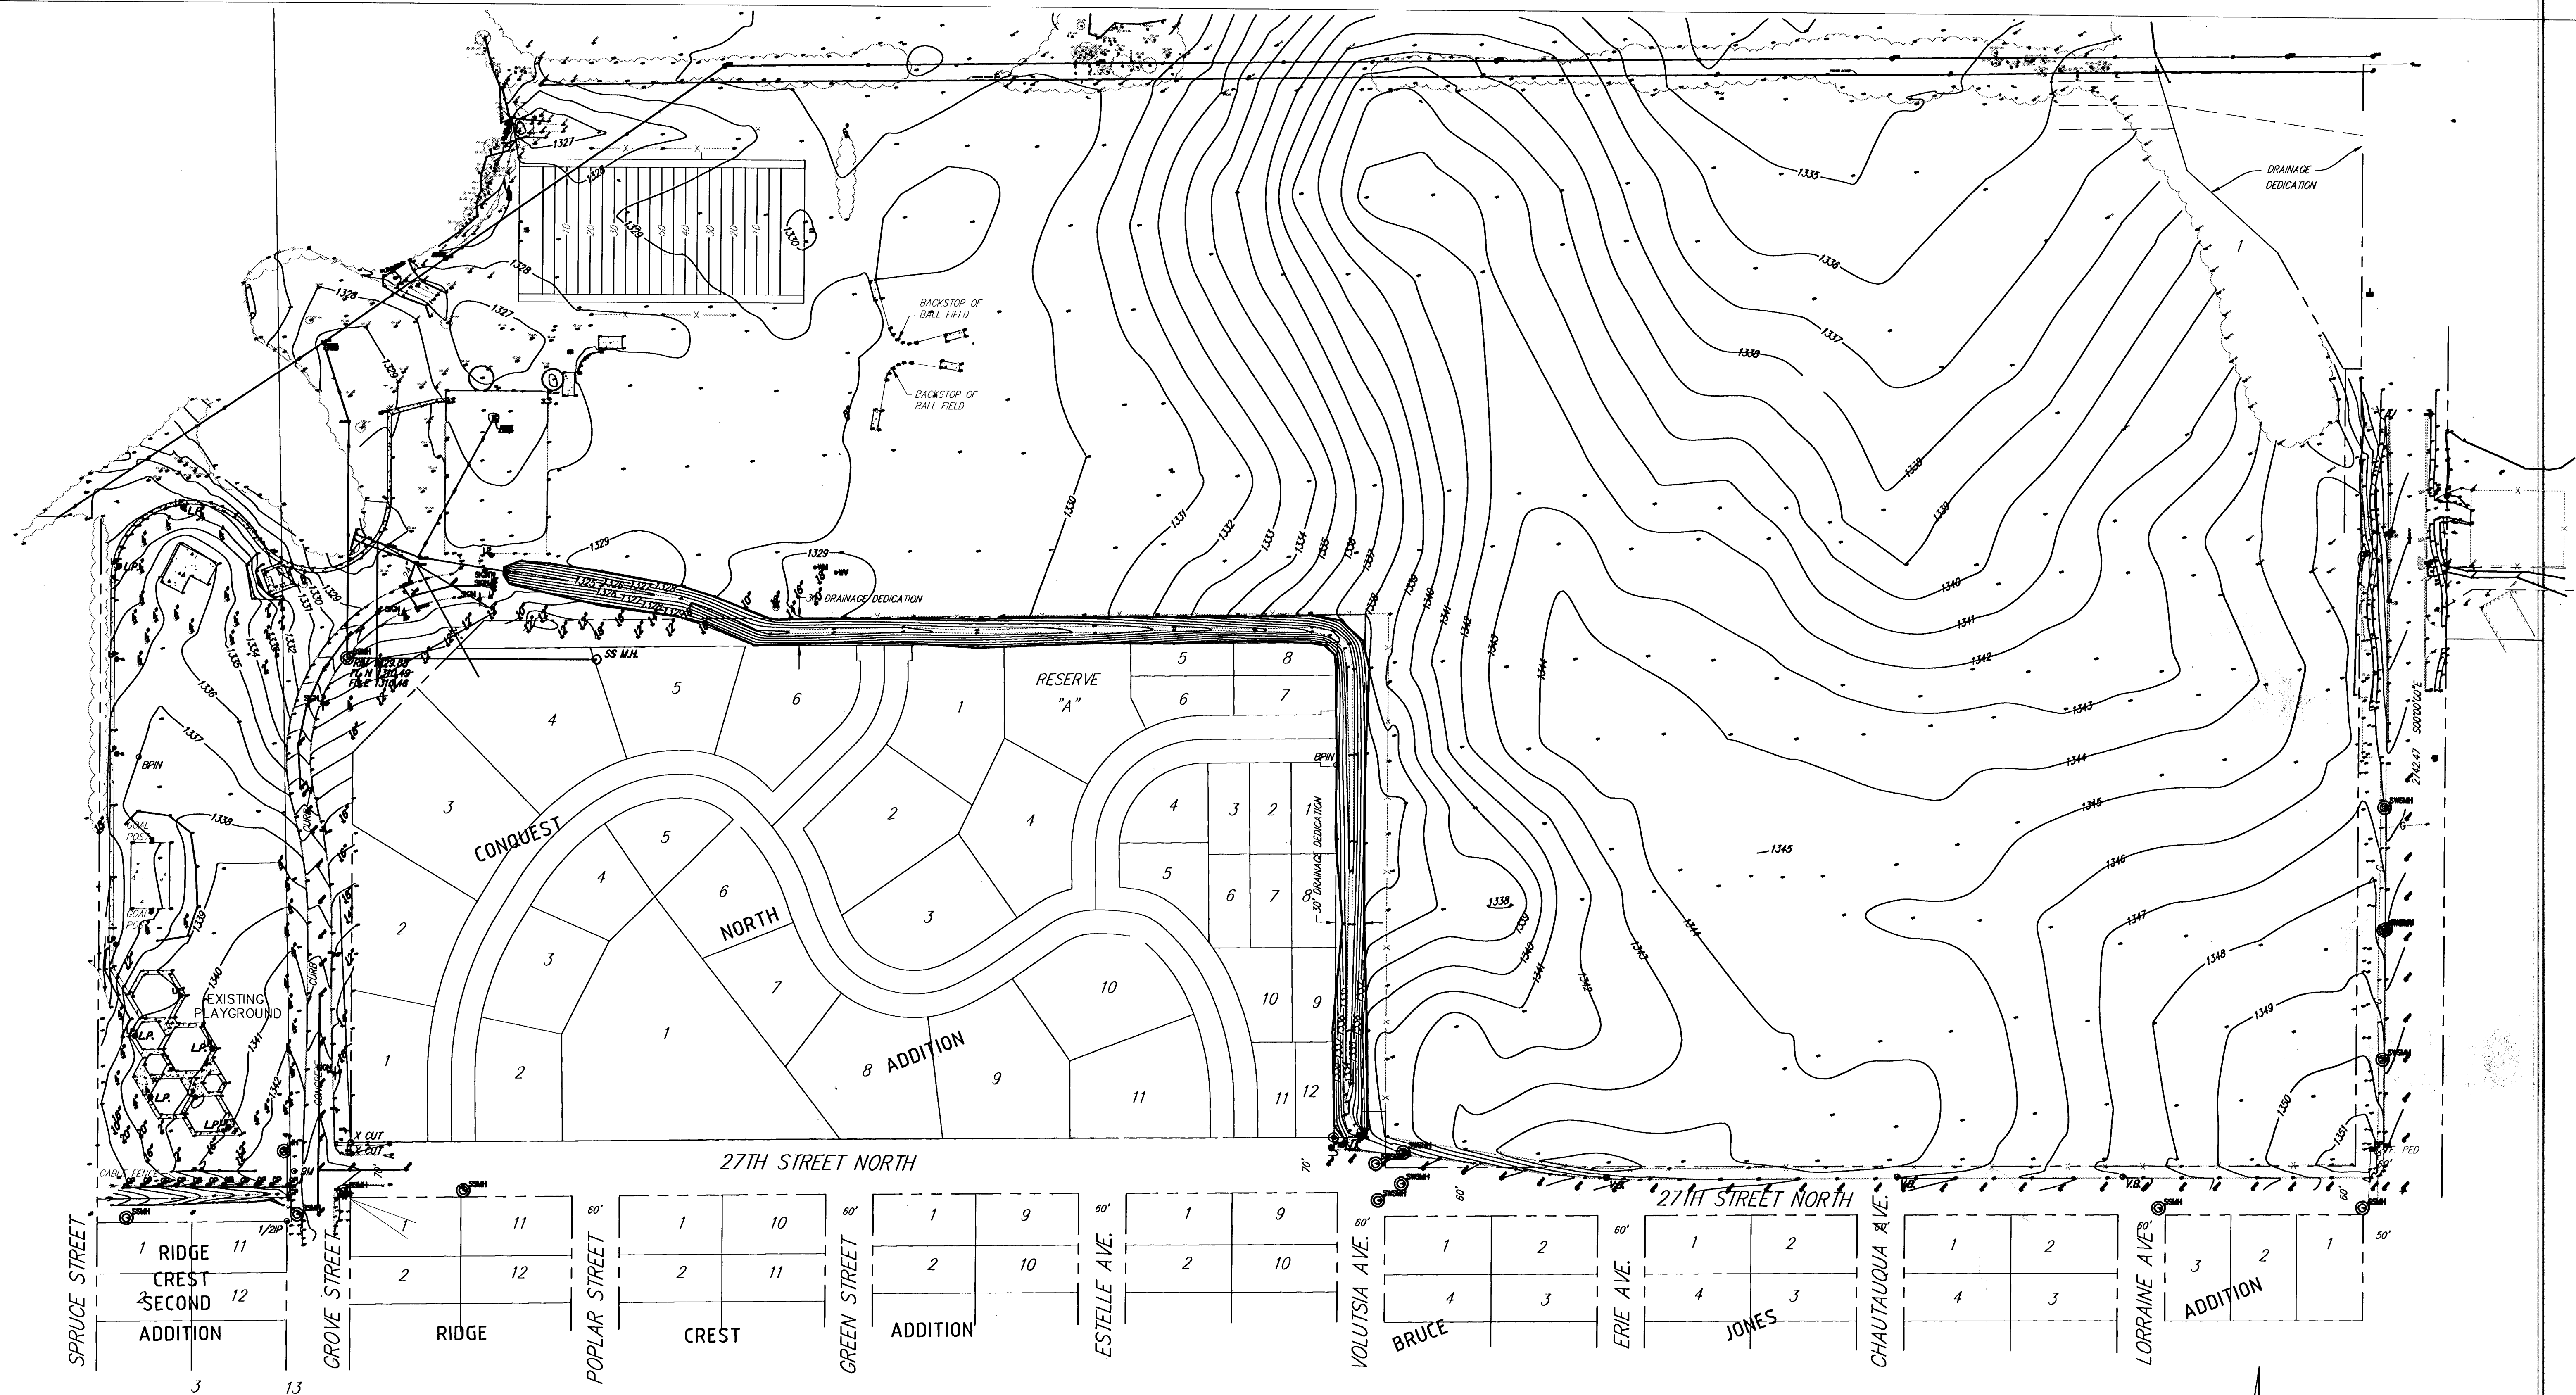



SRB 924 NORTH MAIN 318-284-8008
WICHITA, KANSAS 67203 FAX 318-284-4821
http://www.srb1.com E-mail: srb@srb1.com

SAVOY, RUGGLES & BOHM, P. A.
ENGINEERING & SURVEYING

LEGAL DESCRIPTION:
LOT 1 NELSON'S HILLSIDE PARK ADDITION

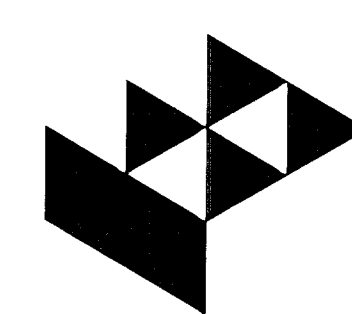

GossenLivingston

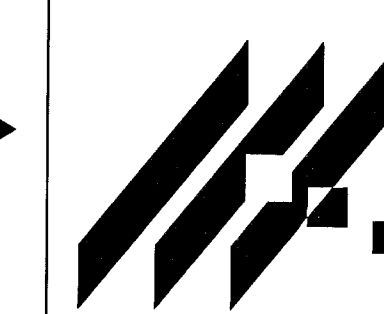

M.K.E.C.

GROVE PARK IMPROVEMENTS
PROJECT NAME

SITE SURVEY
SHEET TITLE

SRB DESIGN BY:	LES DRAWN BY:	TDM CHECKED BY:
OCTOBER 2001 DATE	1003.010 JOB NO.	CS101 / 50 SHEET OF