


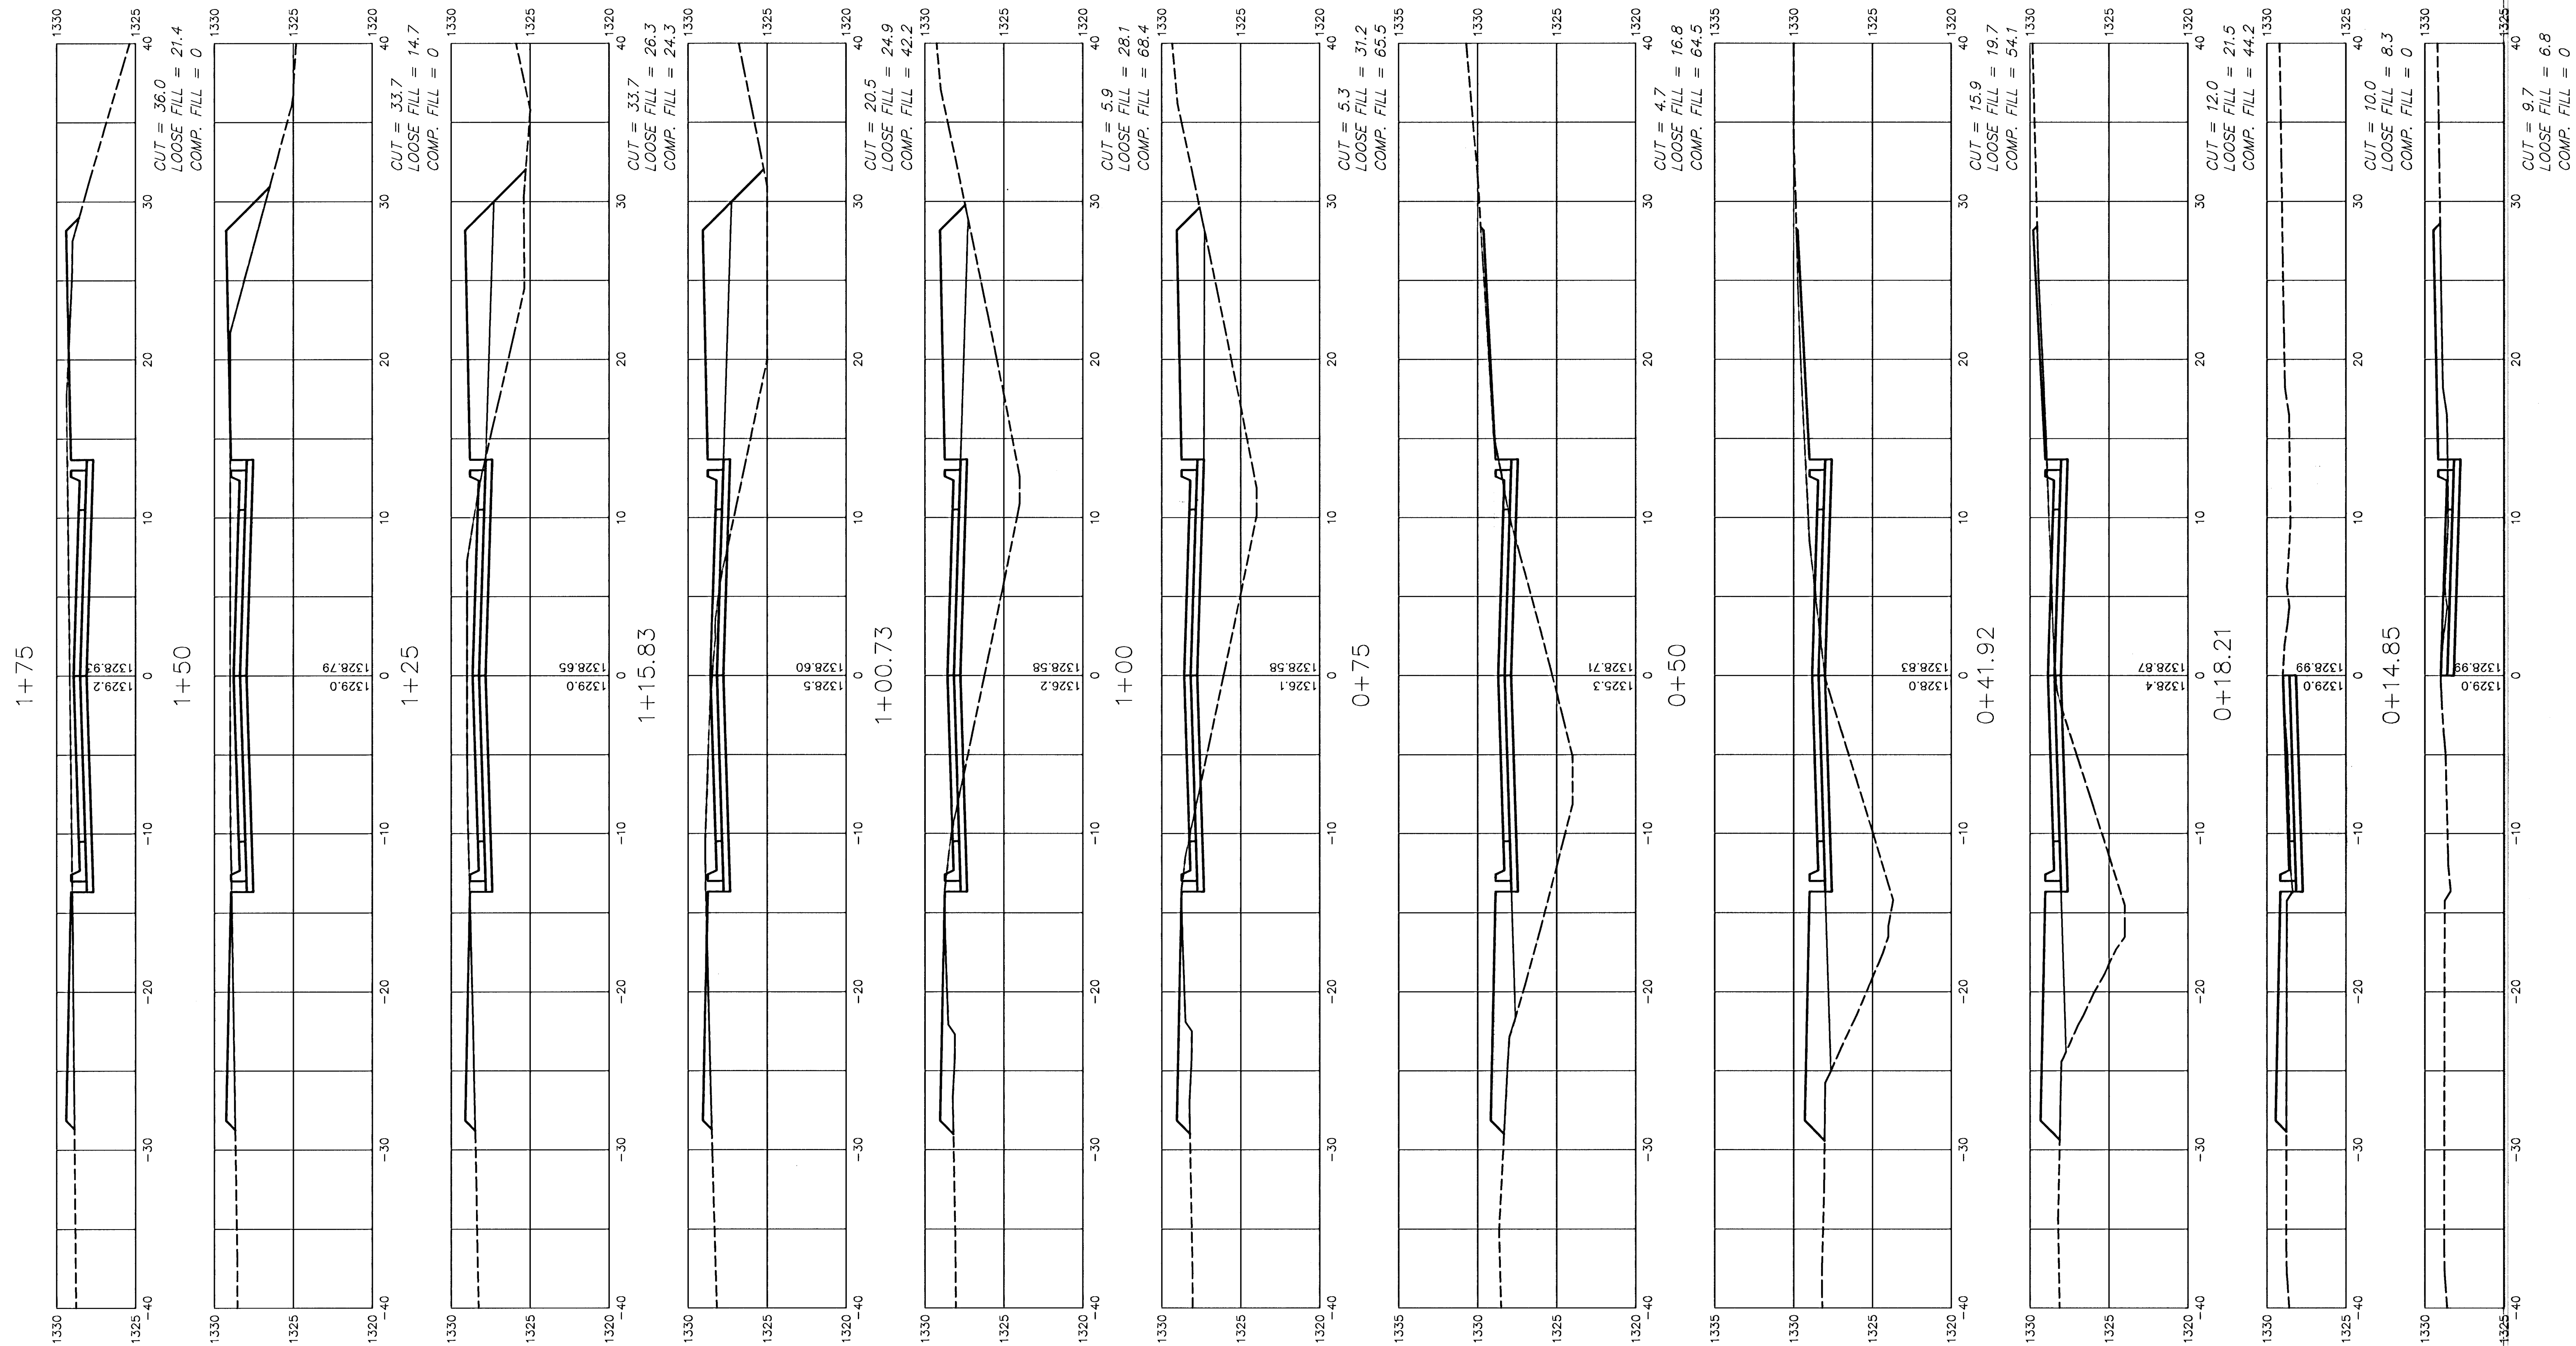

GROVES PARK IMPROVEMENTS
CROSS SECTIONS