

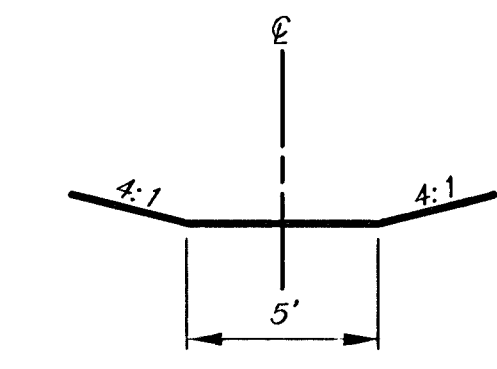


**GROVE PARK IMPROVEMENTS
STORM WATER SEWER PLANS
LINE 4, & LINE 5**

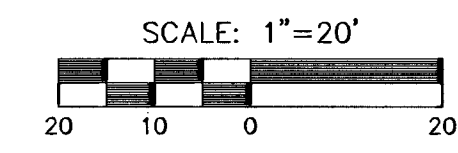

TYPICAL DITCH CROSS SECTION

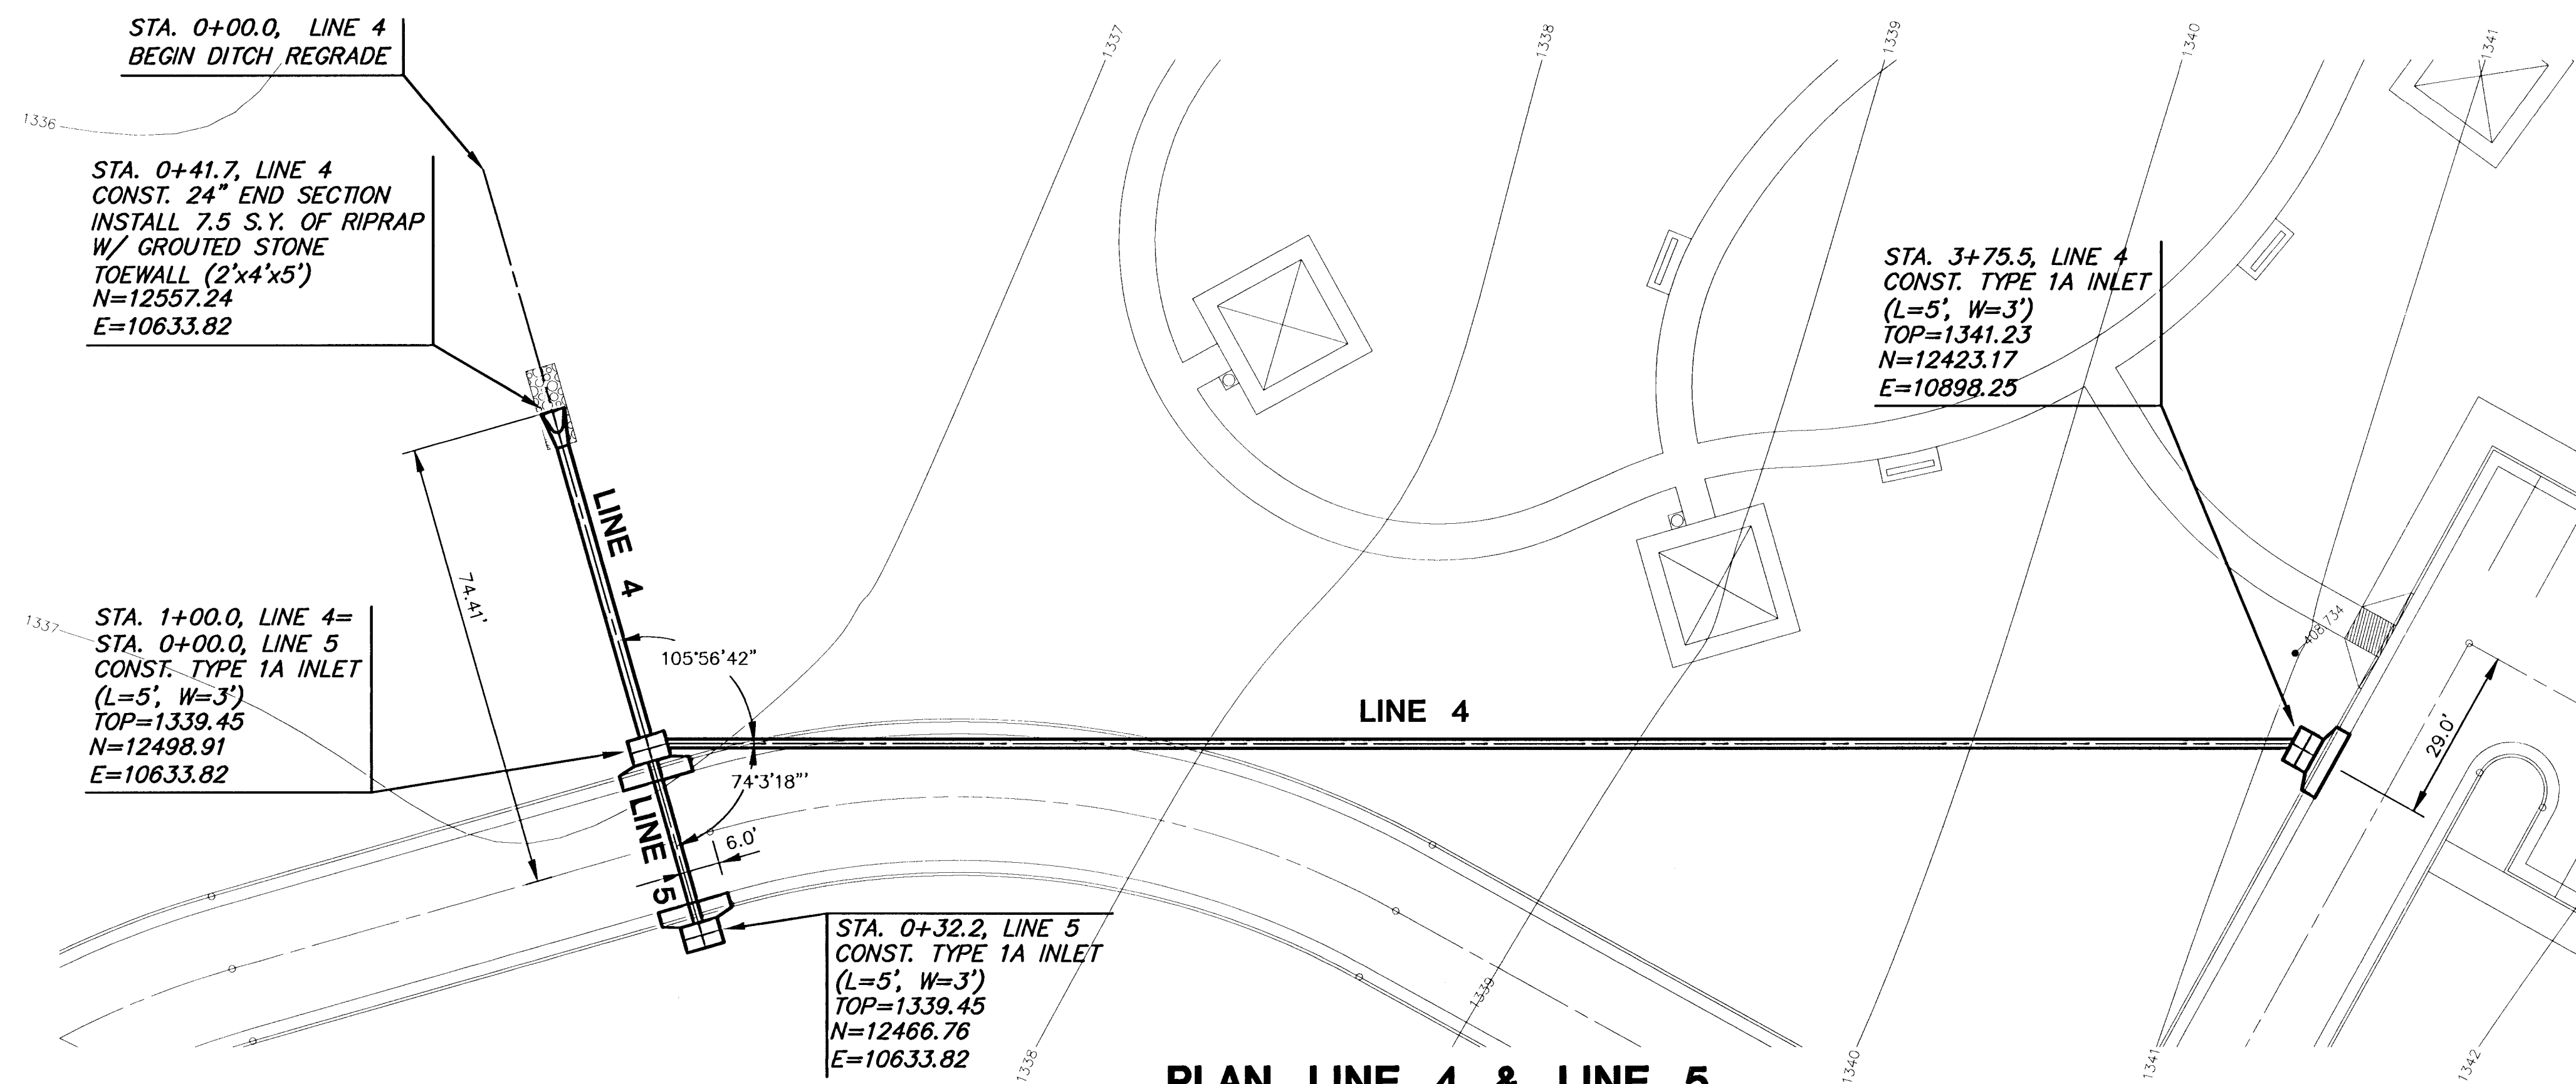